


# Monument Square

22

28

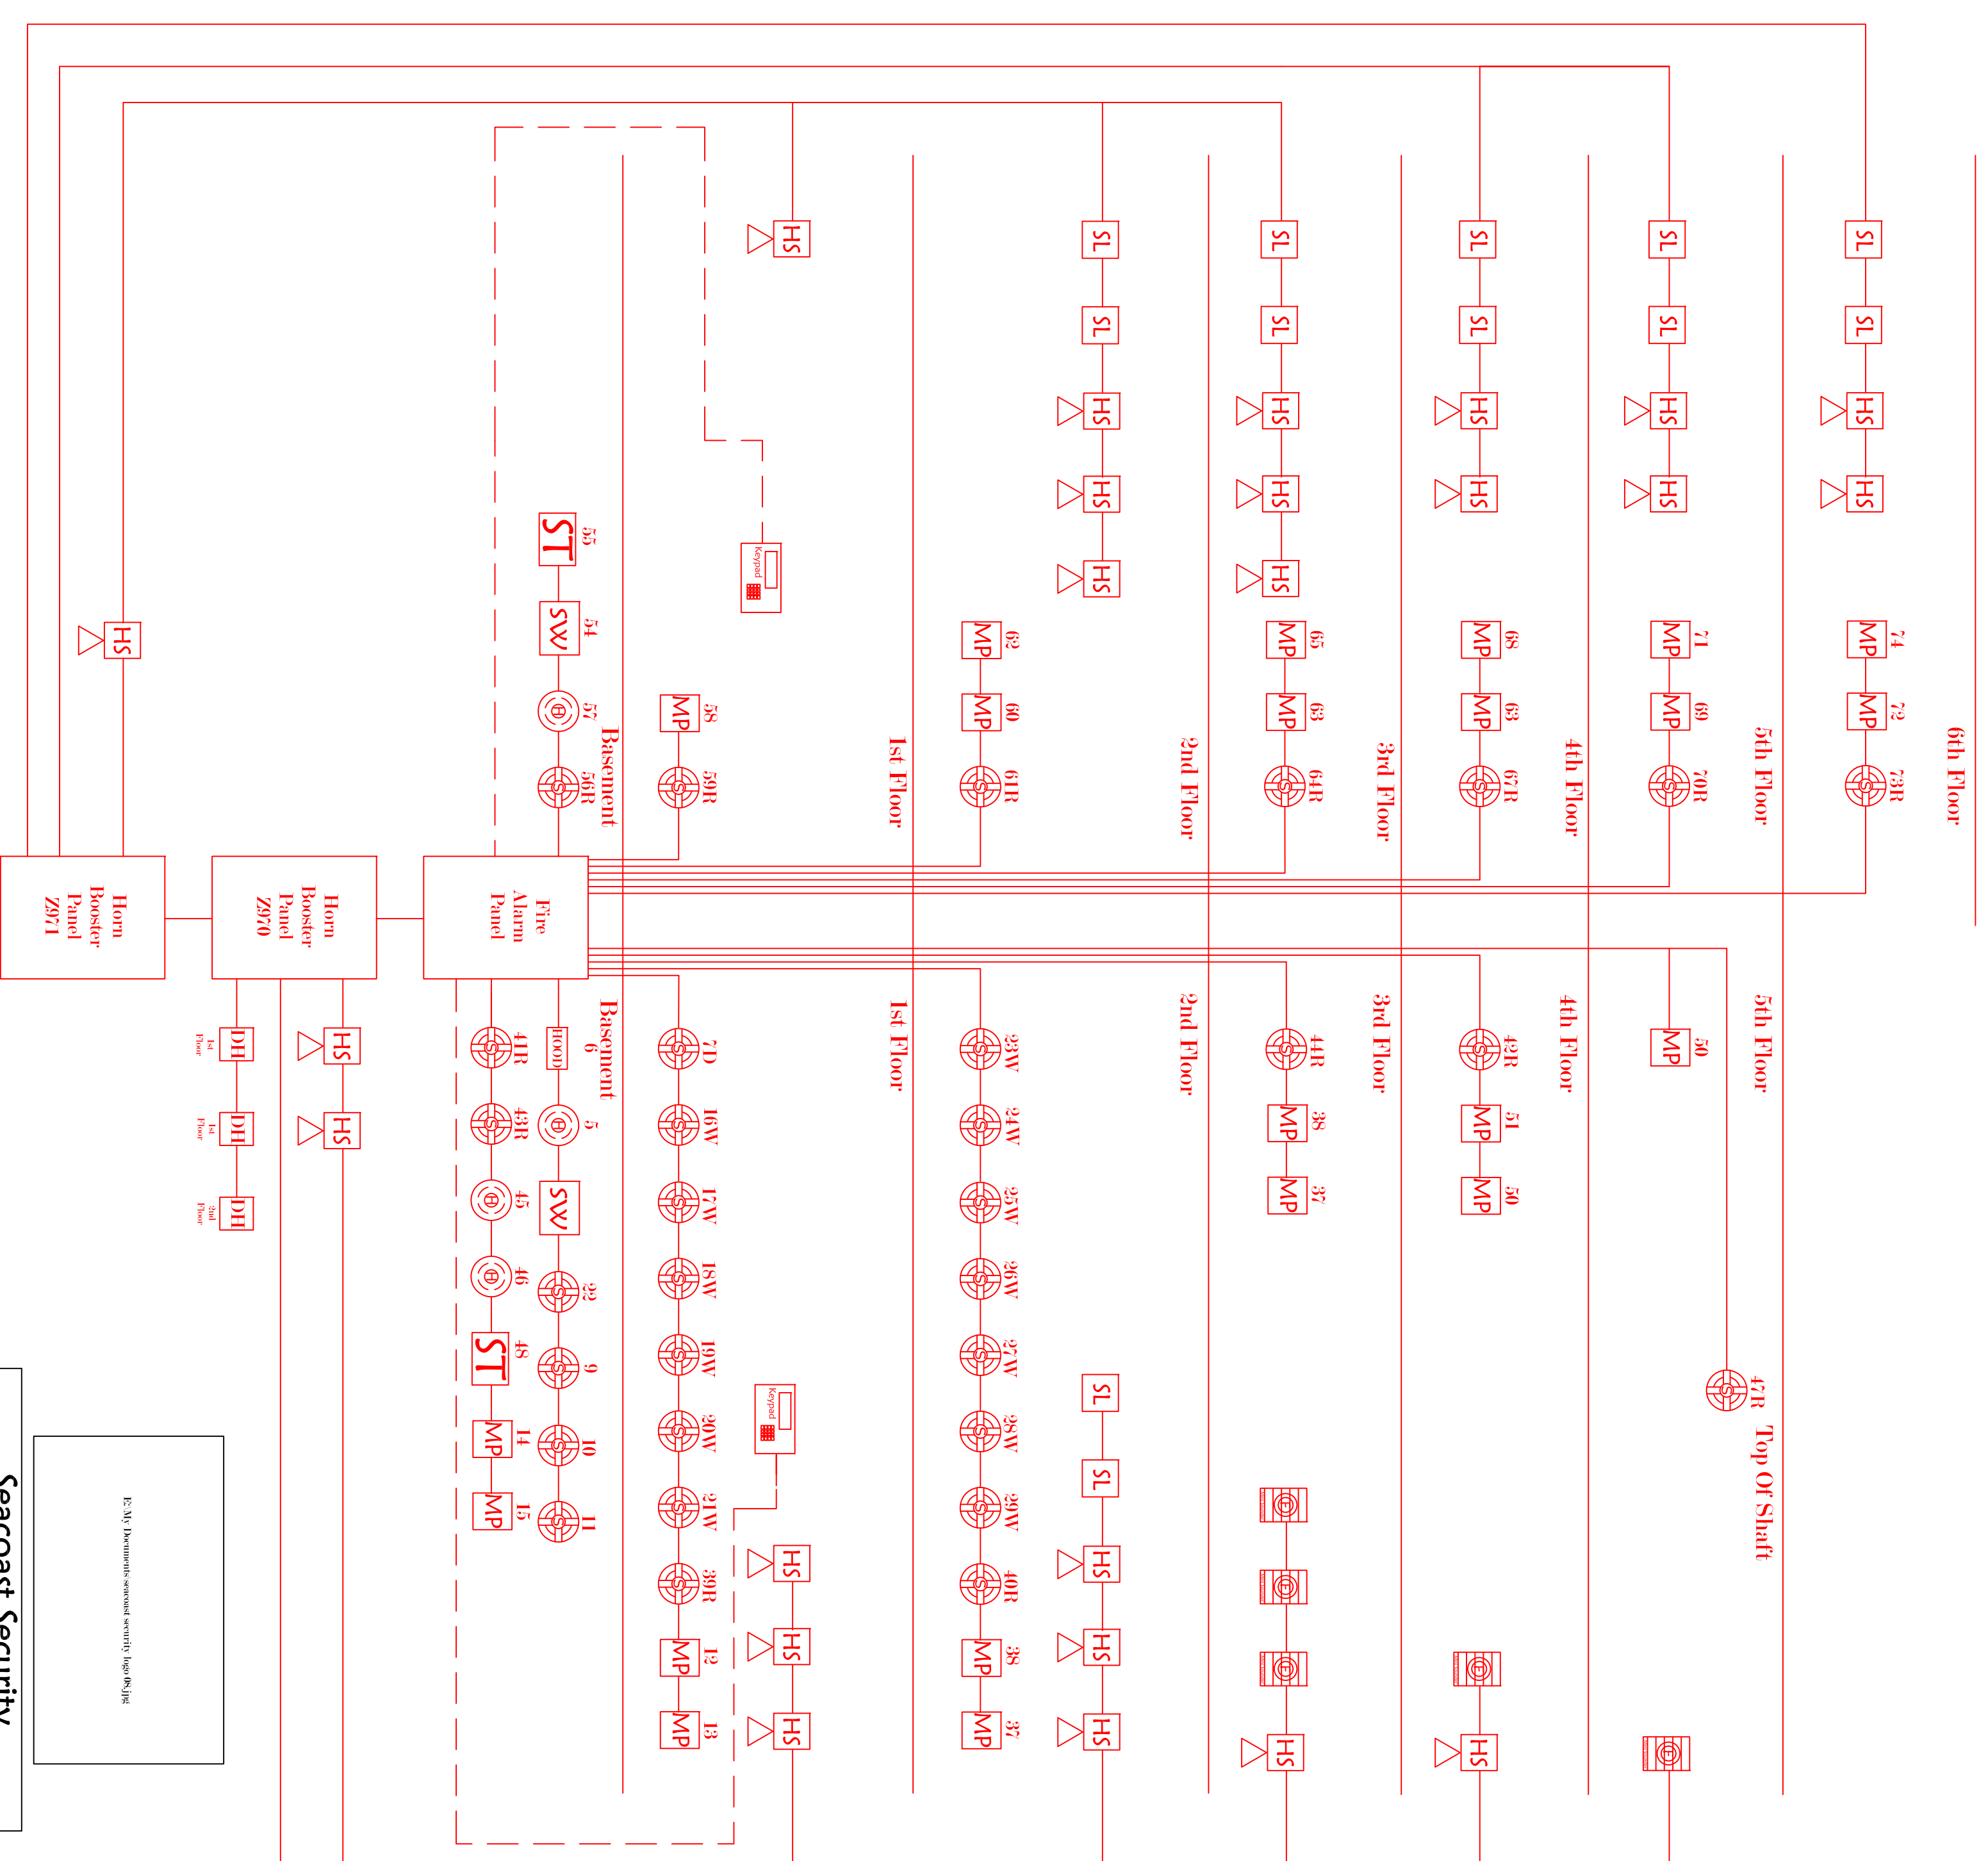

- W Wireless
- R Recall
- DH Door Holder
- SW Water Flow
- TS Gate Tamper
- SL Stroke Only
- HS Horn Stroke
- MP Mull Station

© 2010 Securix Systems, Inc. All Rights Reserved.

Seacoast Security		
Project	Date	Designer
Bugler Alarm	4/30/2010	Chris Brown
Fire Alarm		
Sound System		
Camera System		
Phone & Network		
Call-System		