


FIRST FLOOR FRAMING PLAN
 NOTES: SCALE 1/4"=1'-0"
 1. VERIFY ALL EXISTING CONDITIONS IN FIELD, CONTACT SL INC IF CONDITIONS IN FIELD DO NOT MATCH PLAN
 2. IF MEMBER IS NOT INDICATED AS <E>, <N> OR <R> MEMBER IS TO BE CONSIDERED A NEW, <N>, MEMBER
 3. SEE ARCH. FOR DIMENSIONS AND ELEVATIONS OF NEW FLOOR PLANS
 4. CONTRACTOR TO SHORE <E> FRAMING AS NEEDED - TYP.

FRAMING PLAN SYMBOLS KEY	
□	WOOD POST
⊗	NUMBER OF WOOD STUDS IN POST BELOW
A	COLUMN ABOVE THIS LEVEL
C	COLUMN CONTINUOUS THROUGH THIS LEVEL
↙	TRUSS OR JOIST BEARING
↘	FLUSH FRAMED JOIST BEARING WITH HANGER
⊗	INDICATES OVER FRAMING, SEE PLAN
⊗	WOOD STUD BEARING WALL BELOW
⊗	SHEAR WALL
[#] N	NUMBER OF TRIM STUDS UNDER HEADER
[#] K	NUMBER OF KING STUDS ADJACENT TO HEADER
<E>	INDICATES EXISTING MEMBER TO REMAIN
<N>	INDICATES NEW MEMBER
<R>	INDICATES EXISTING MEMBER TO BE REMOVED

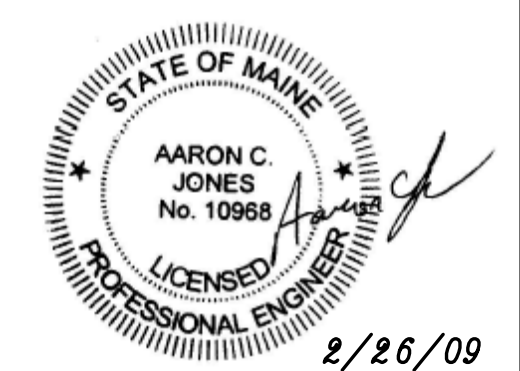

2/26/09