

# DAVID'S RESTAURANT RENOVATION

## PROJECT INFORMATION


**Client:** David's Restaurant Renovation  
**Architect:** Kaplan Thompson Architects  
**Project Address:** 22 Monument Square  
**Occupancy:** Assembly A-2  
**Building Codes:** IBC 2009  
 NFPA / 1999


## DRAWING INDEX

	COVER SHEET
A-1.1	MAIN LEVEL PLAN
A-1.2	MAIN LEVEL PLAN ENLARGED
D-1.1	MAIN LEVEL DEMOLITION PLAN
S-1.1	STRUCTURAL





4 MAIN LEVEL EXISTING CONDITIONS  
 SCALE: 1/4" = 1'-0"

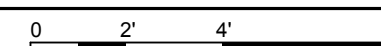

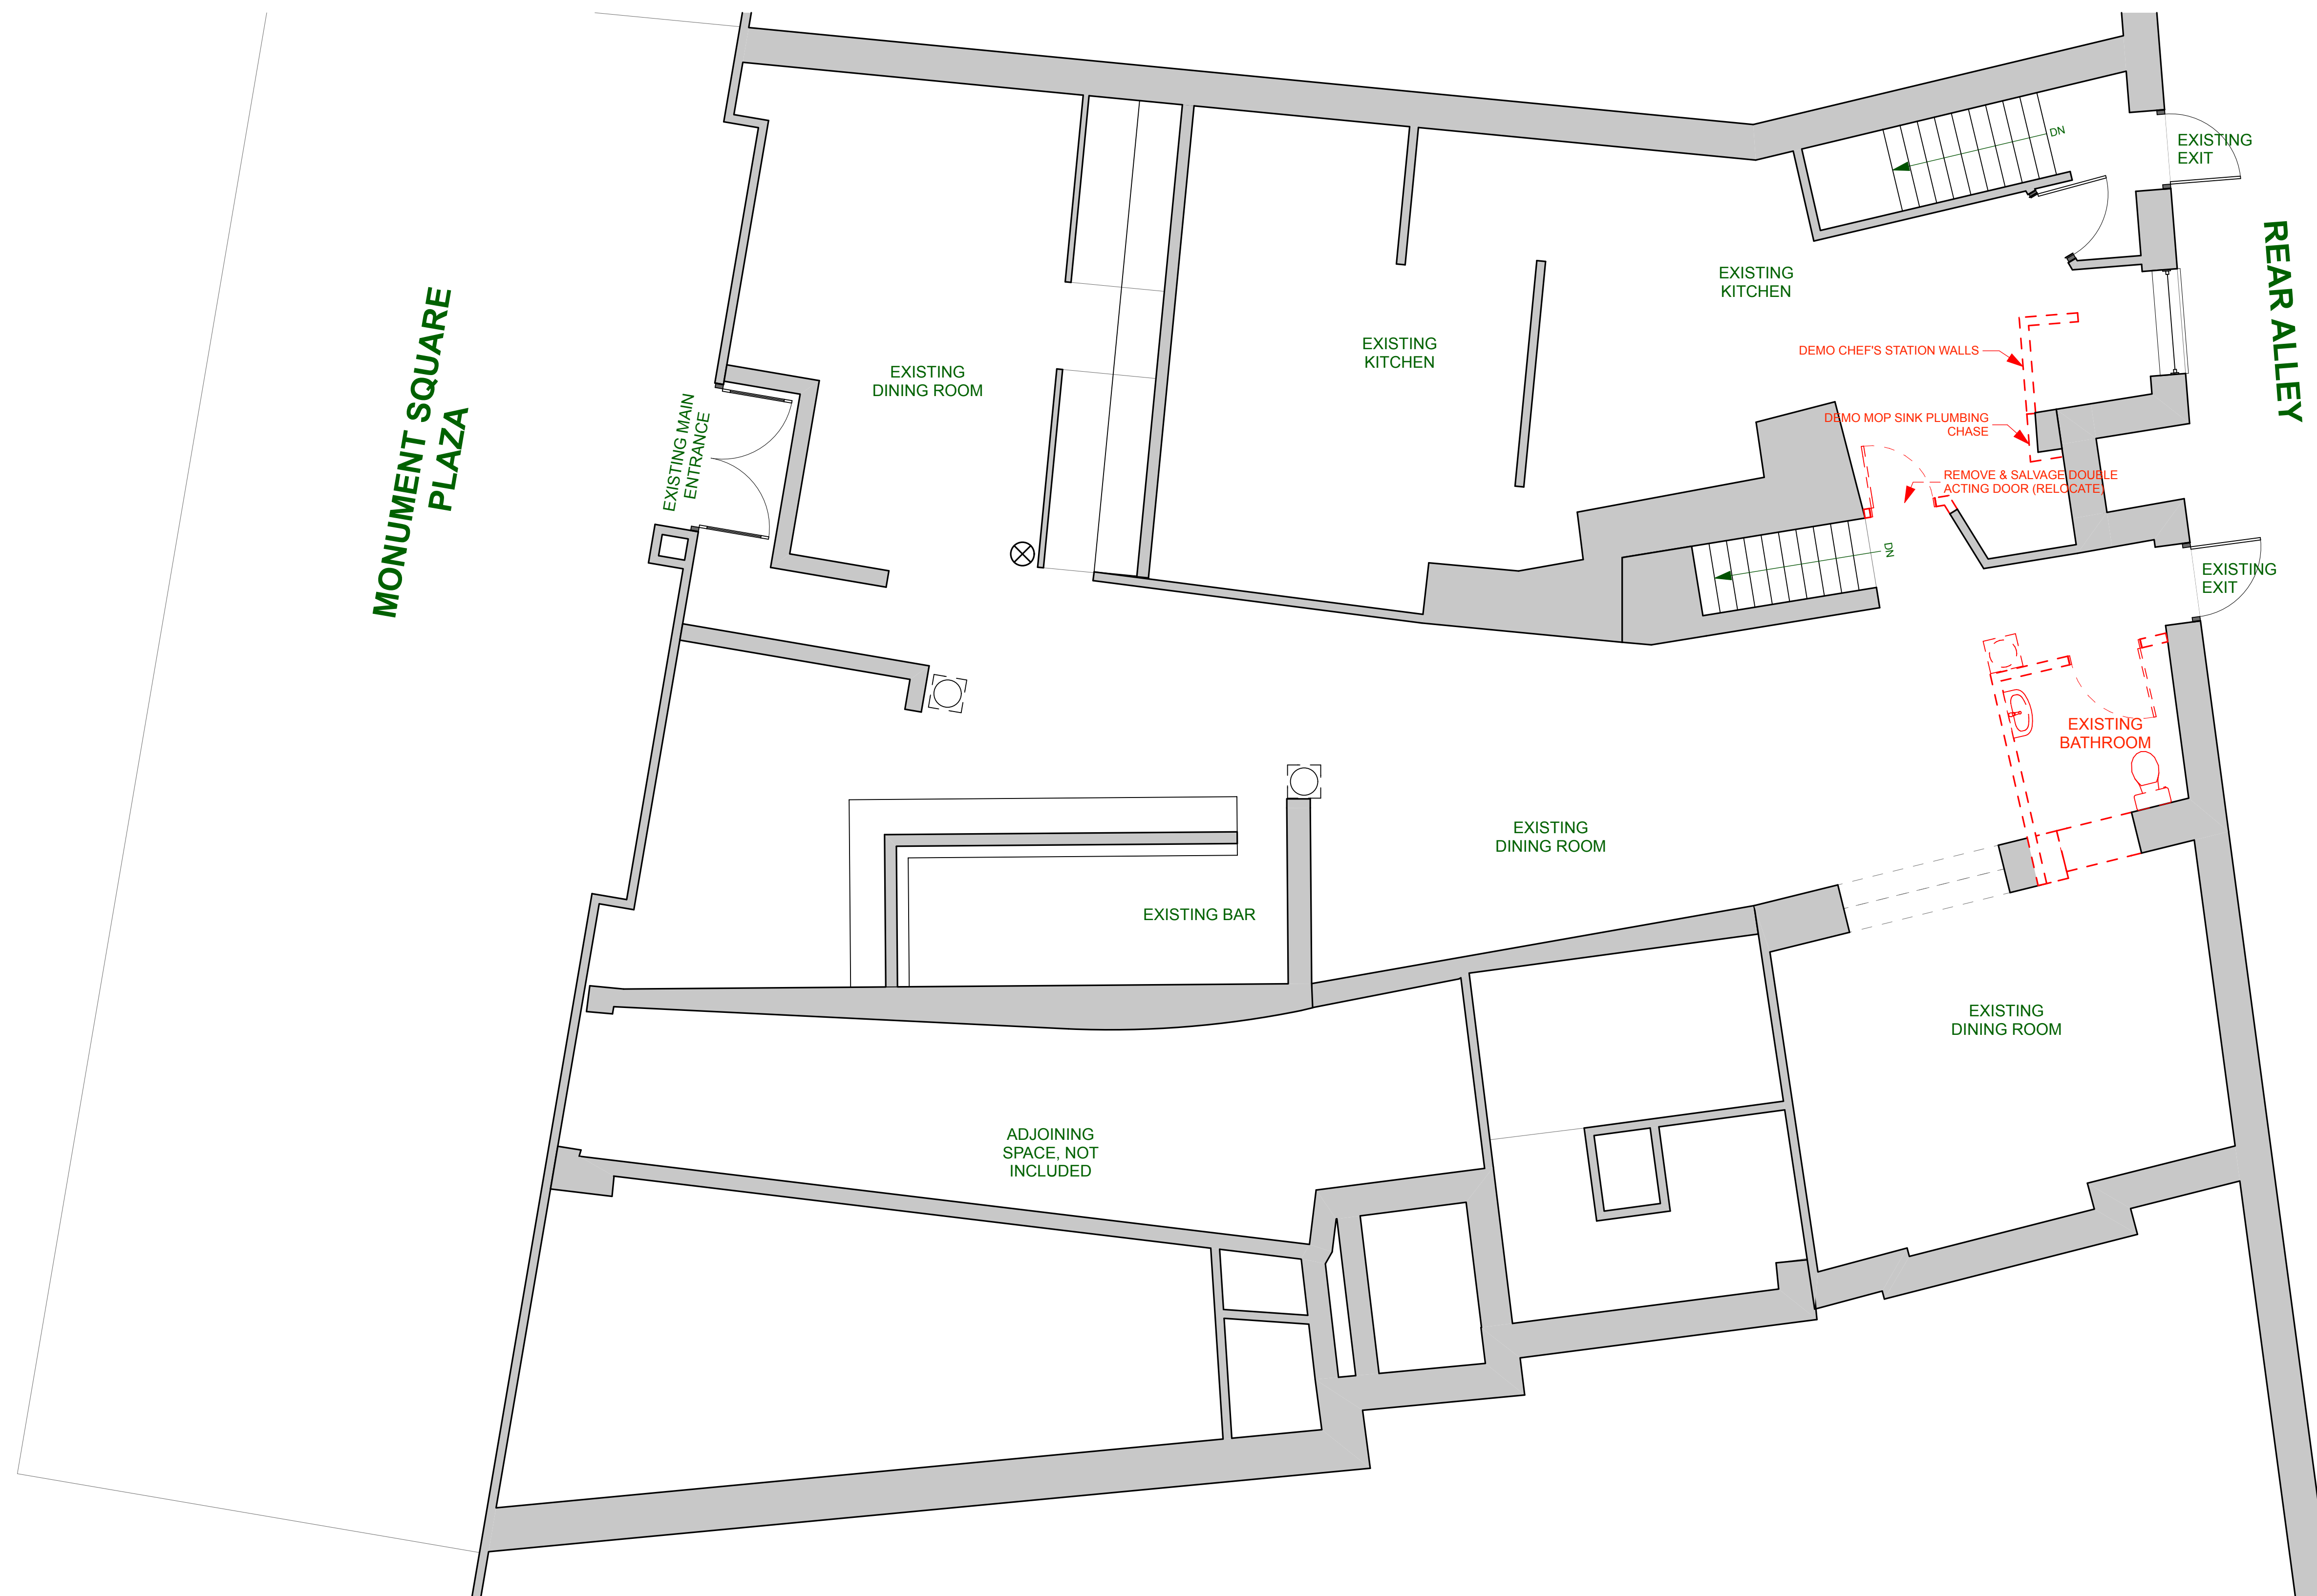


1 MAIN LEVEL DEMOLITION PLAN  
 SCALE: 1/4" = 1'-0"

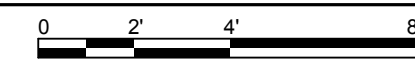


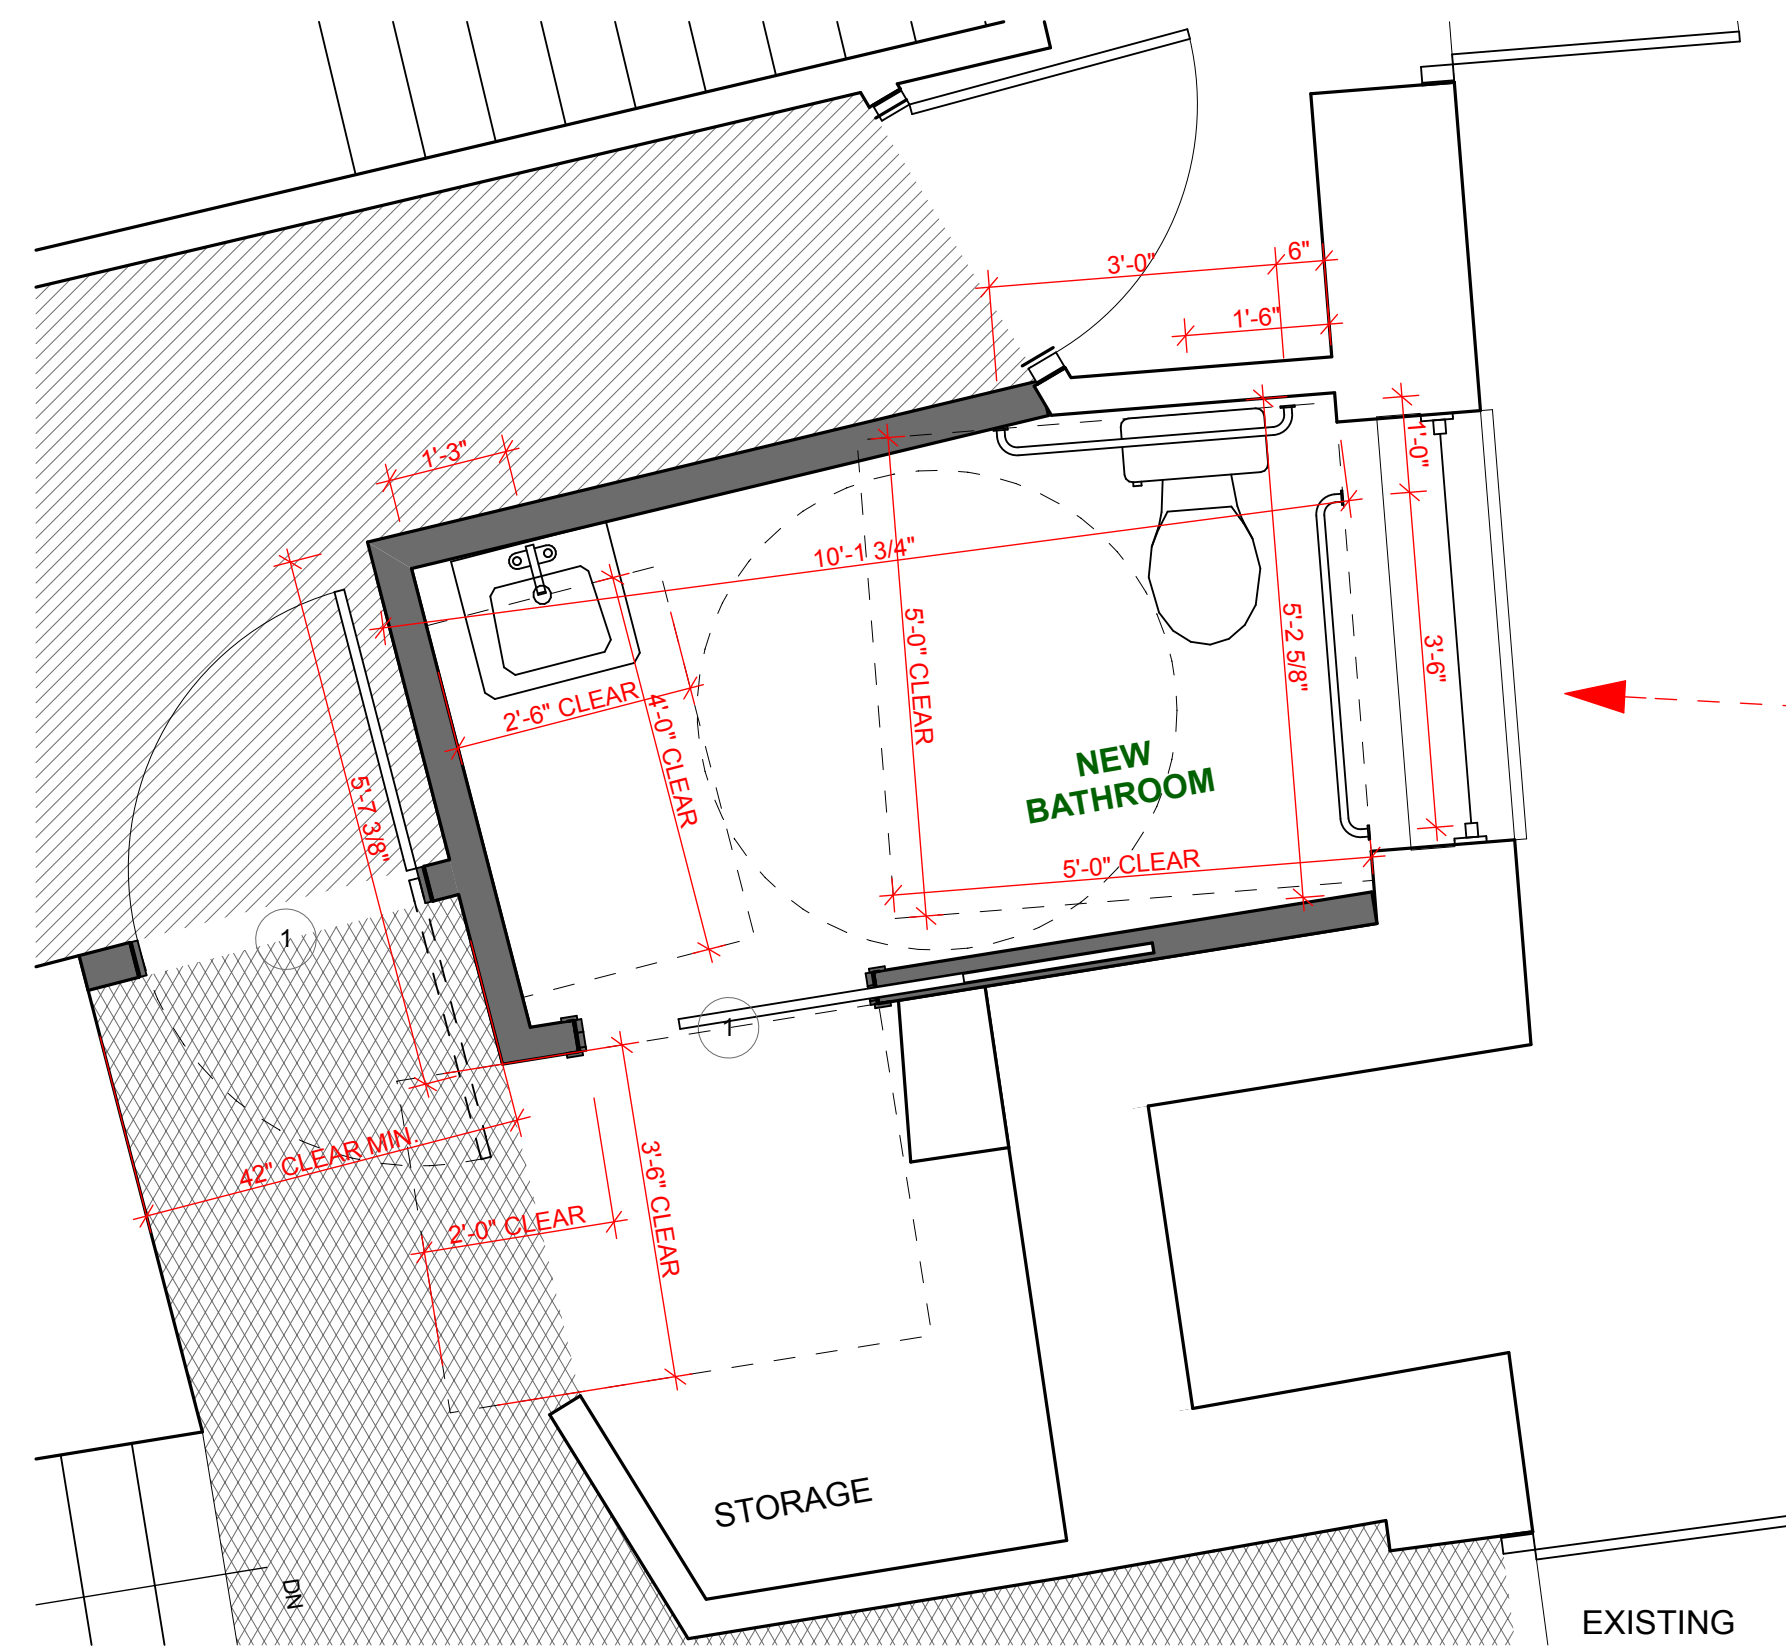

**2 NEW BATHROOM**  
SCALE: 1/2" = 1'-0"

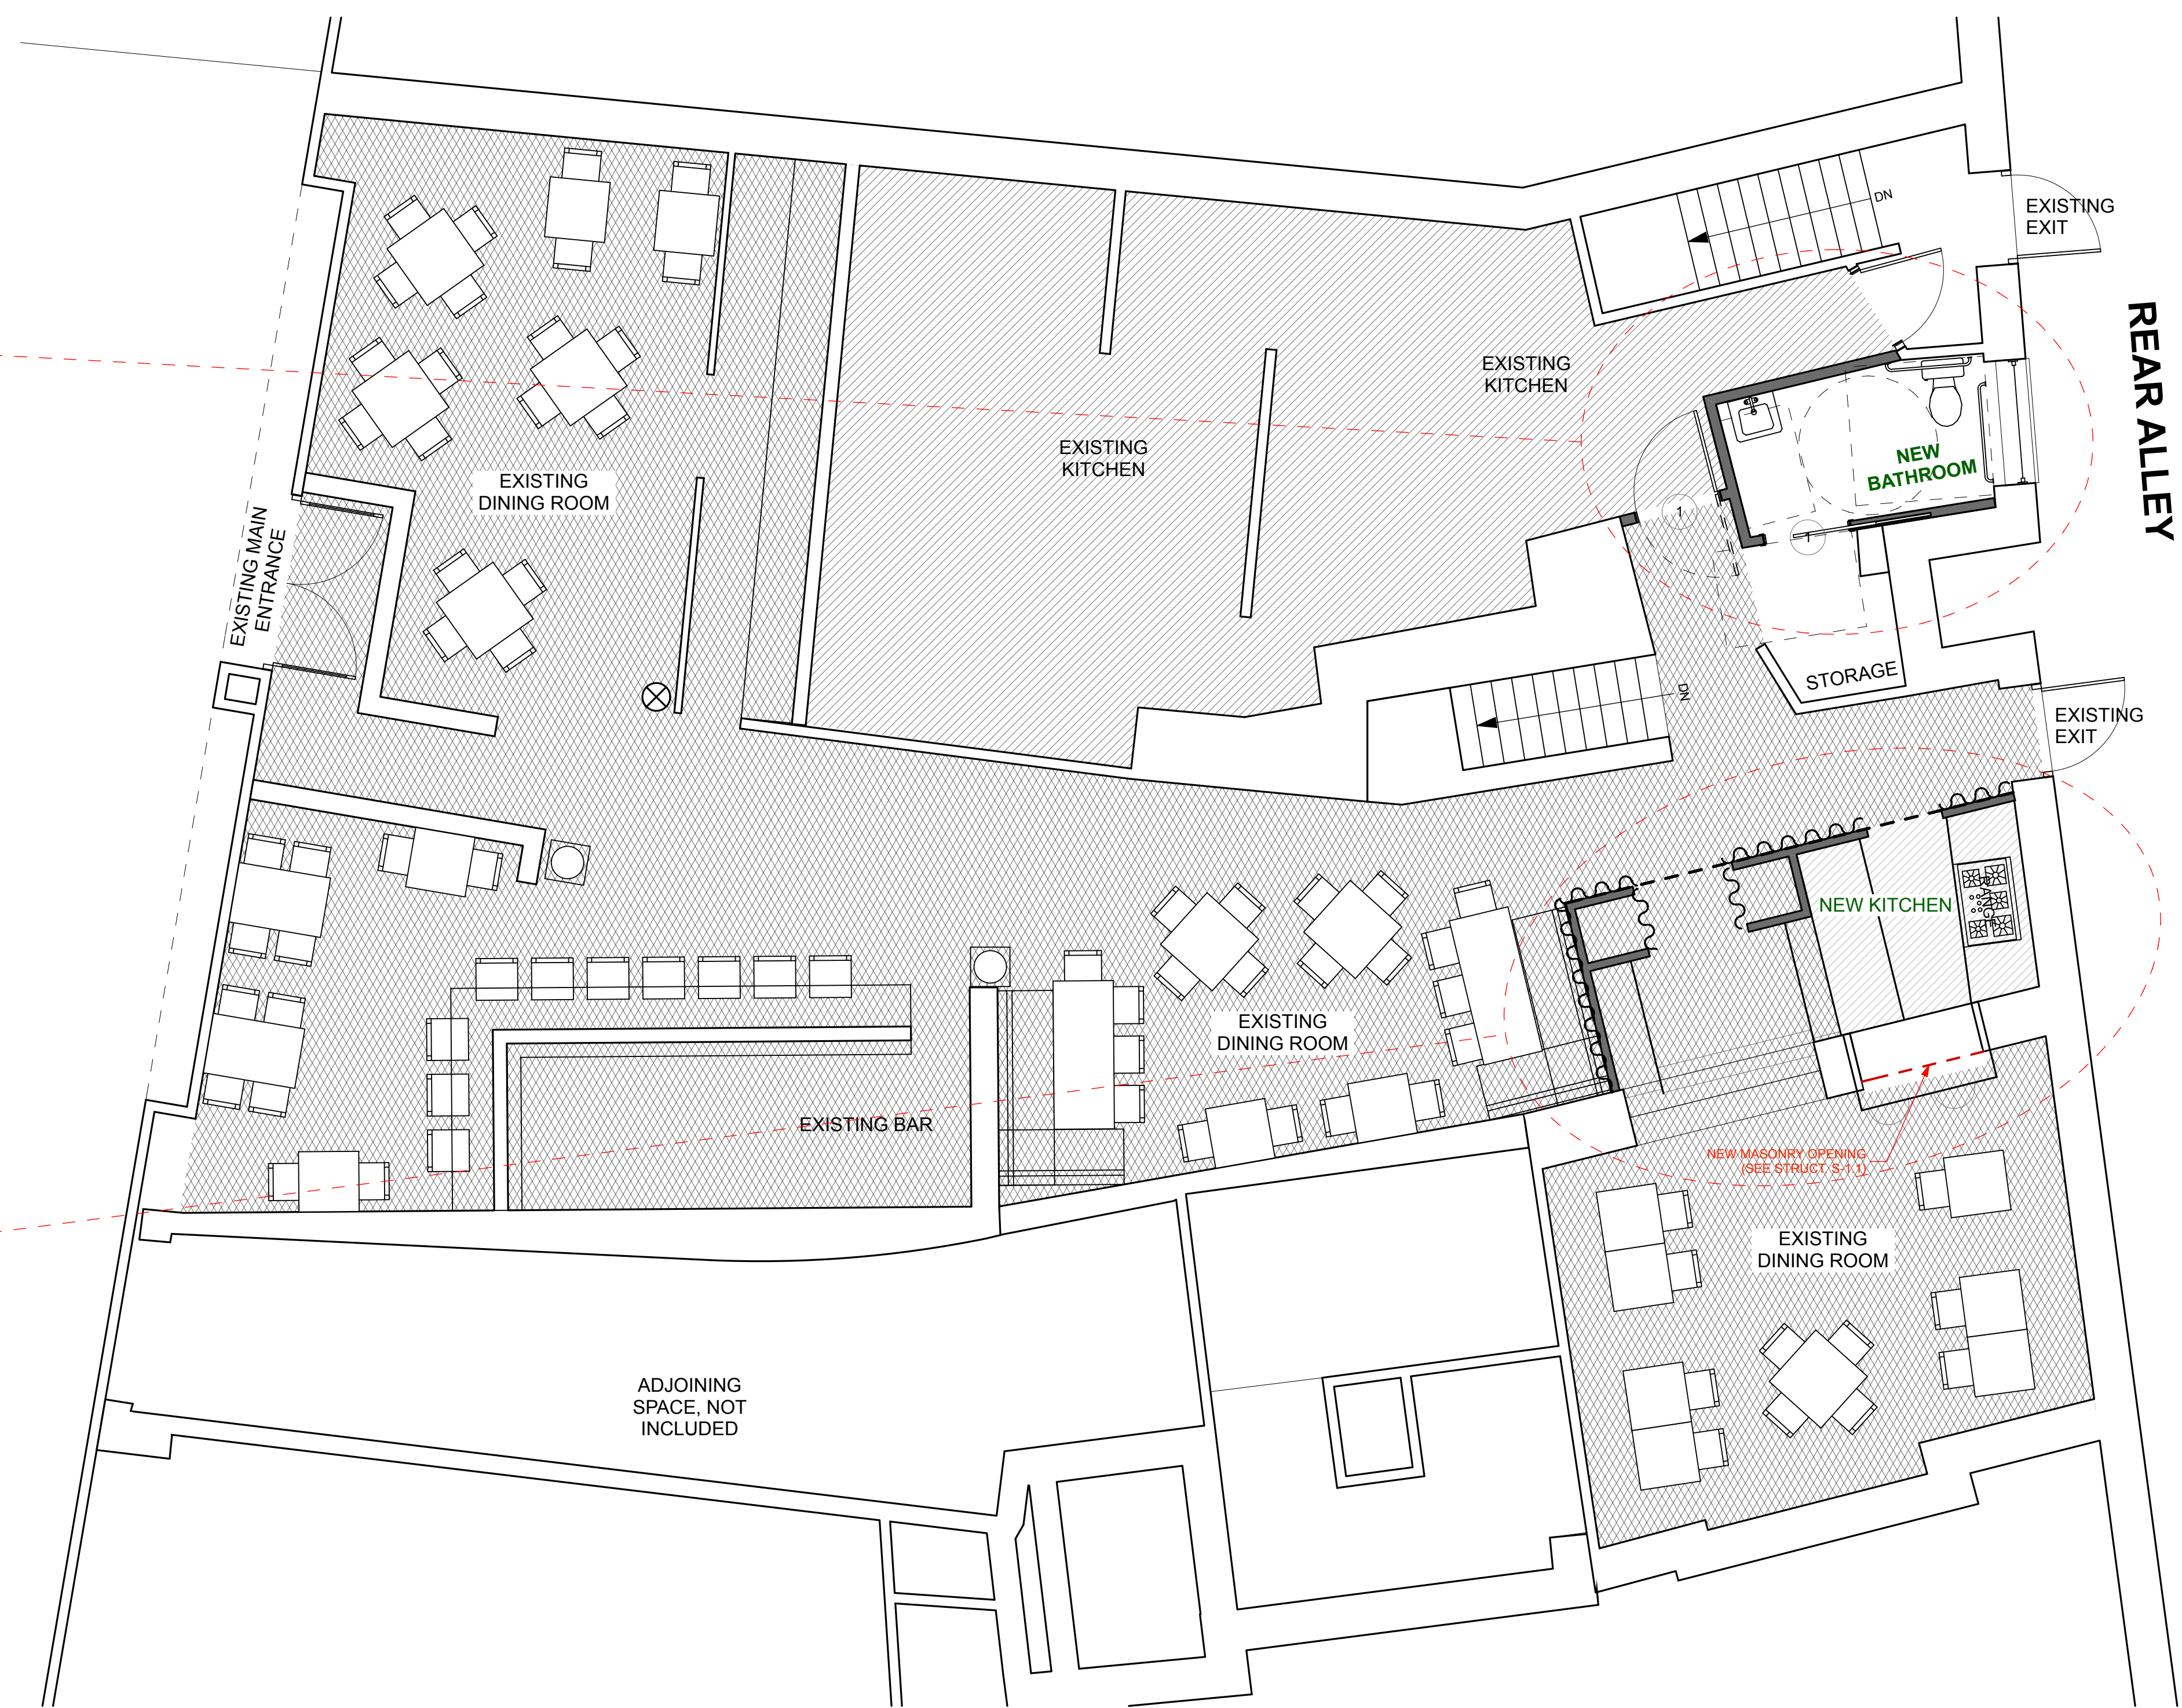

**1 MAIN LEVEL PLAN**  
SCALE: 1/4" = 1'-0"

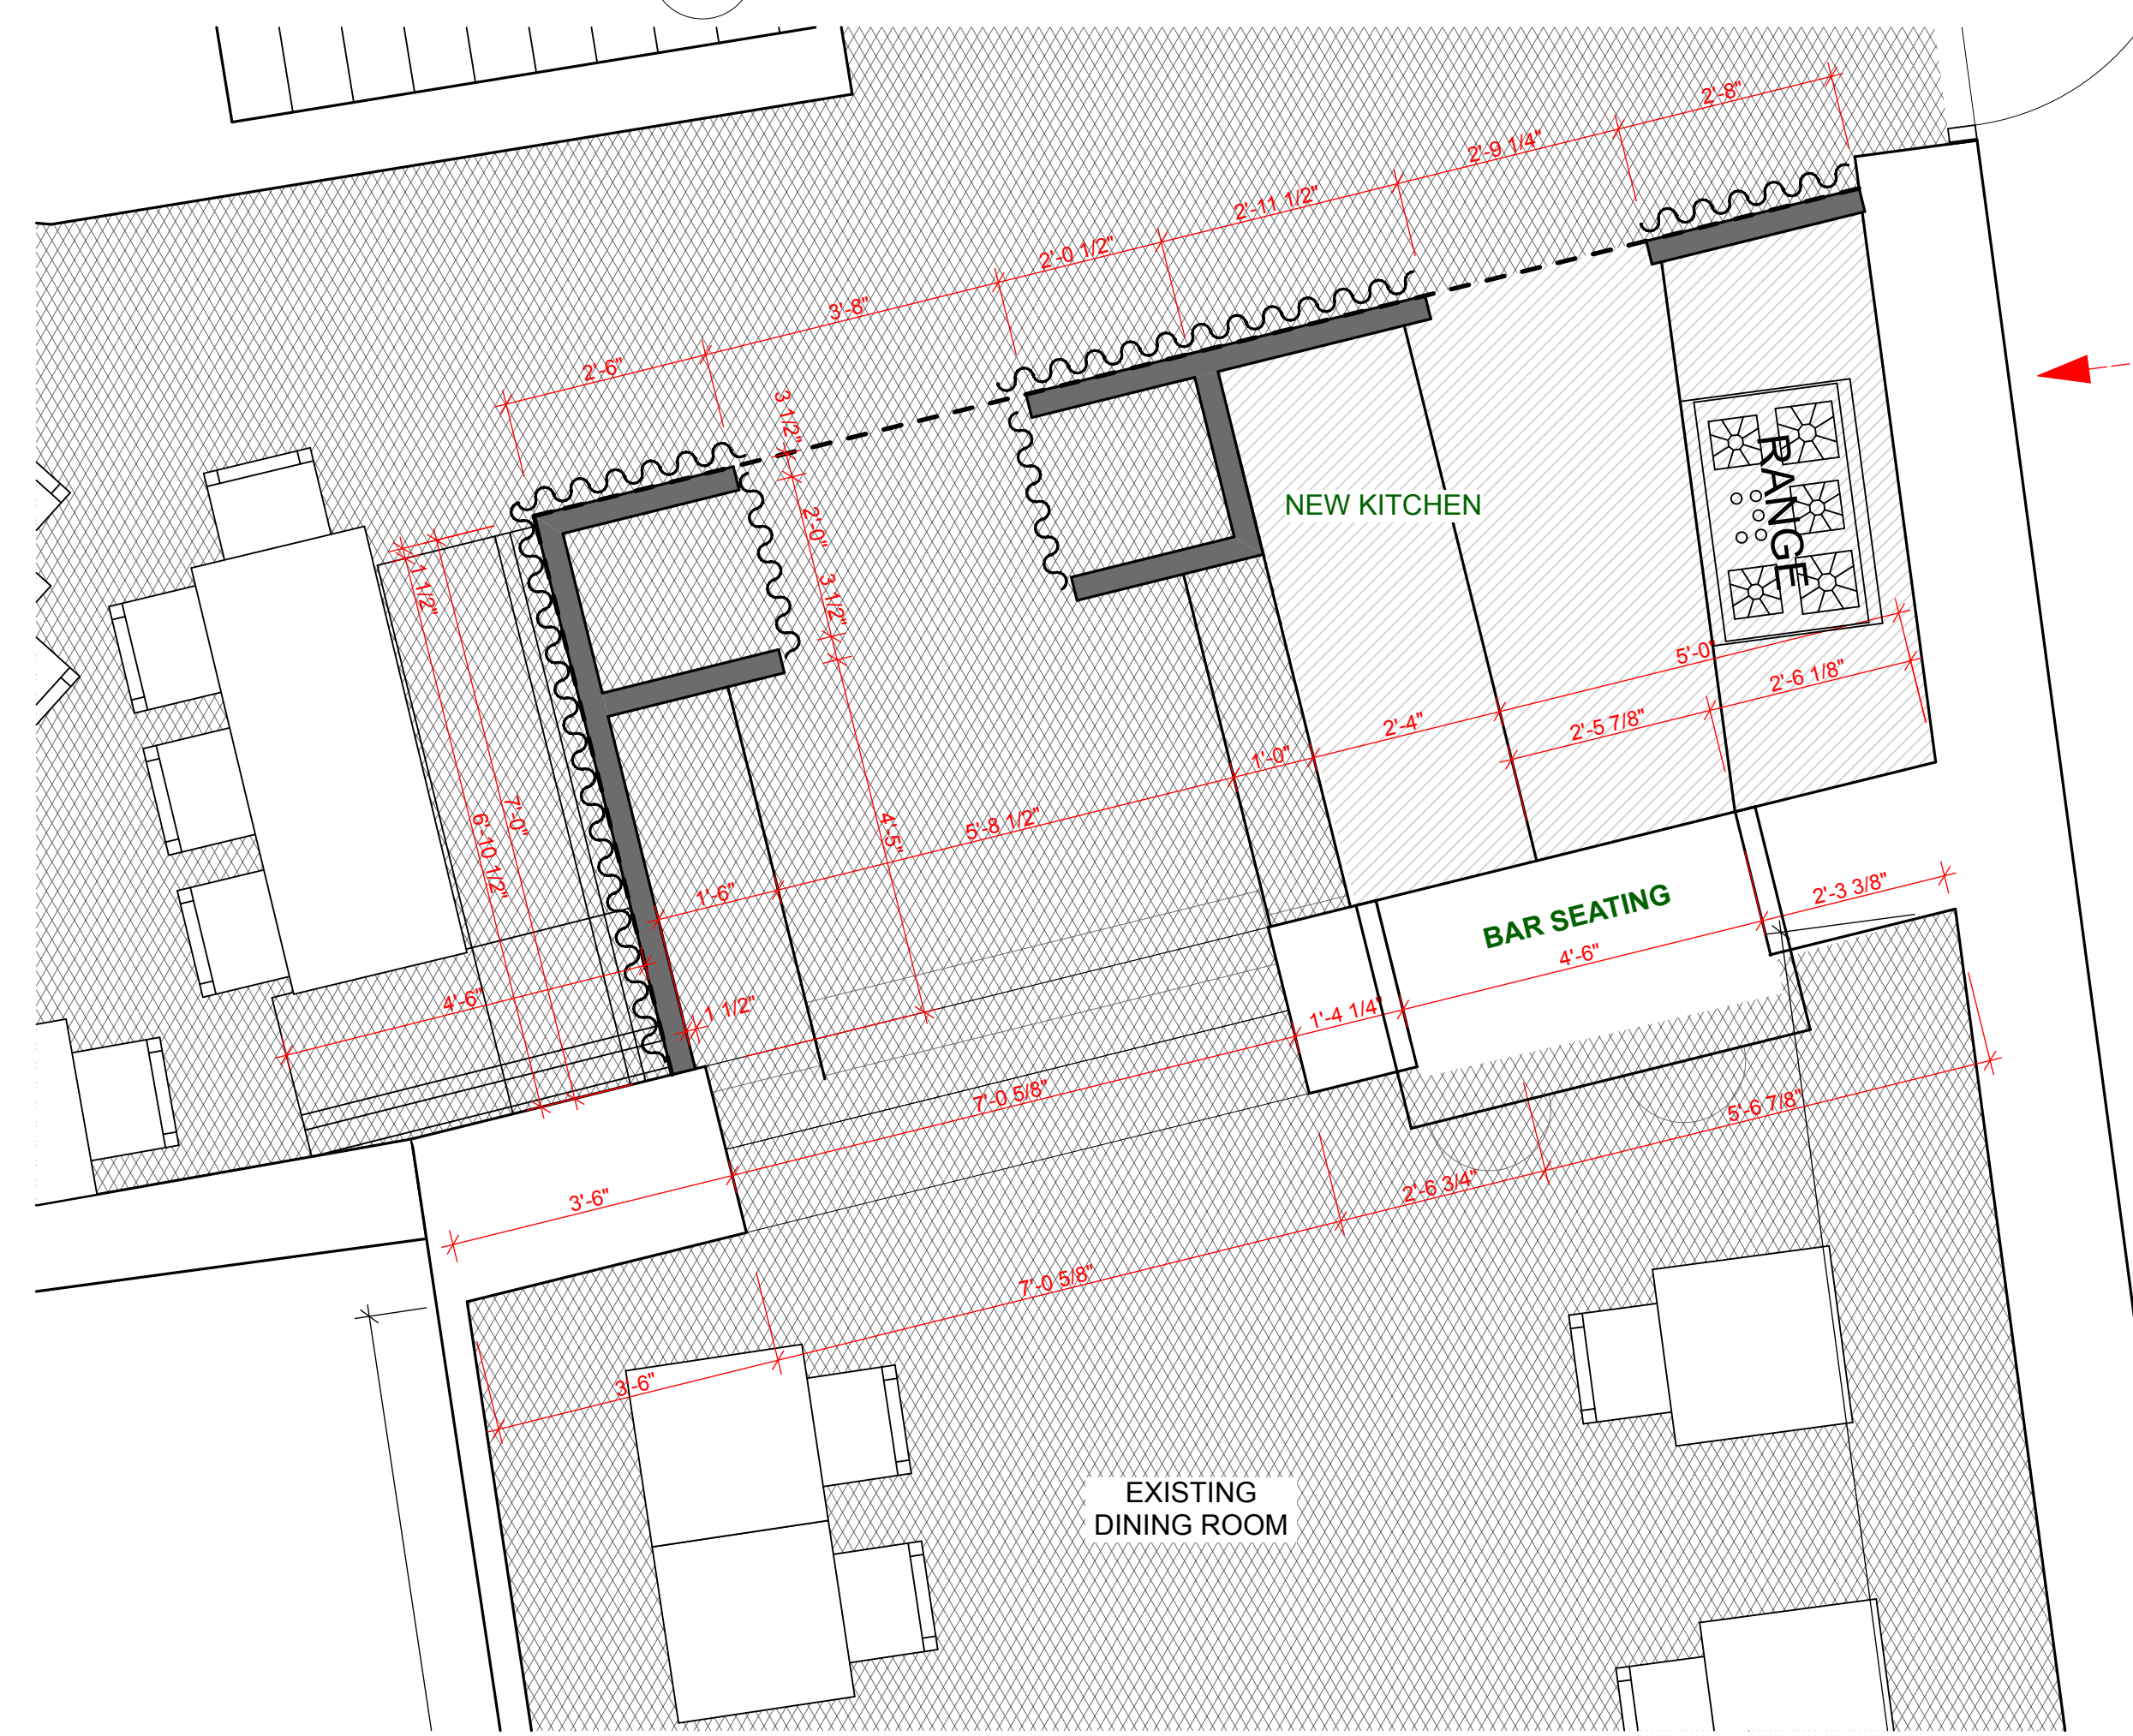

**3 NEW KITCHEN**  
SCALE: 1/2" = 1'-0"

TOTAL SQUARE FEET: 2152 SF  
 1:15 NET  
 1571 SF / 15 = 104  
 COMMERCIAL KITCHEN  
 1:200 GROSS  
 581 SF / 200 = 2  
 TOTAL ASSEMBLY OCCUPANCY ALLOWED: 106


**KEY:**  
 [Hatched Box] EXISTING WALLS  
 [Solid Box] NEW WALLS




**KEY:**  
 [White Box] EXISTING WALLS  
 [Grey Box] NEW WALLS


1 MAIN LEVEL PLAN ENLARGED

SCALE: 1/2" = 1'-0"

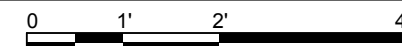

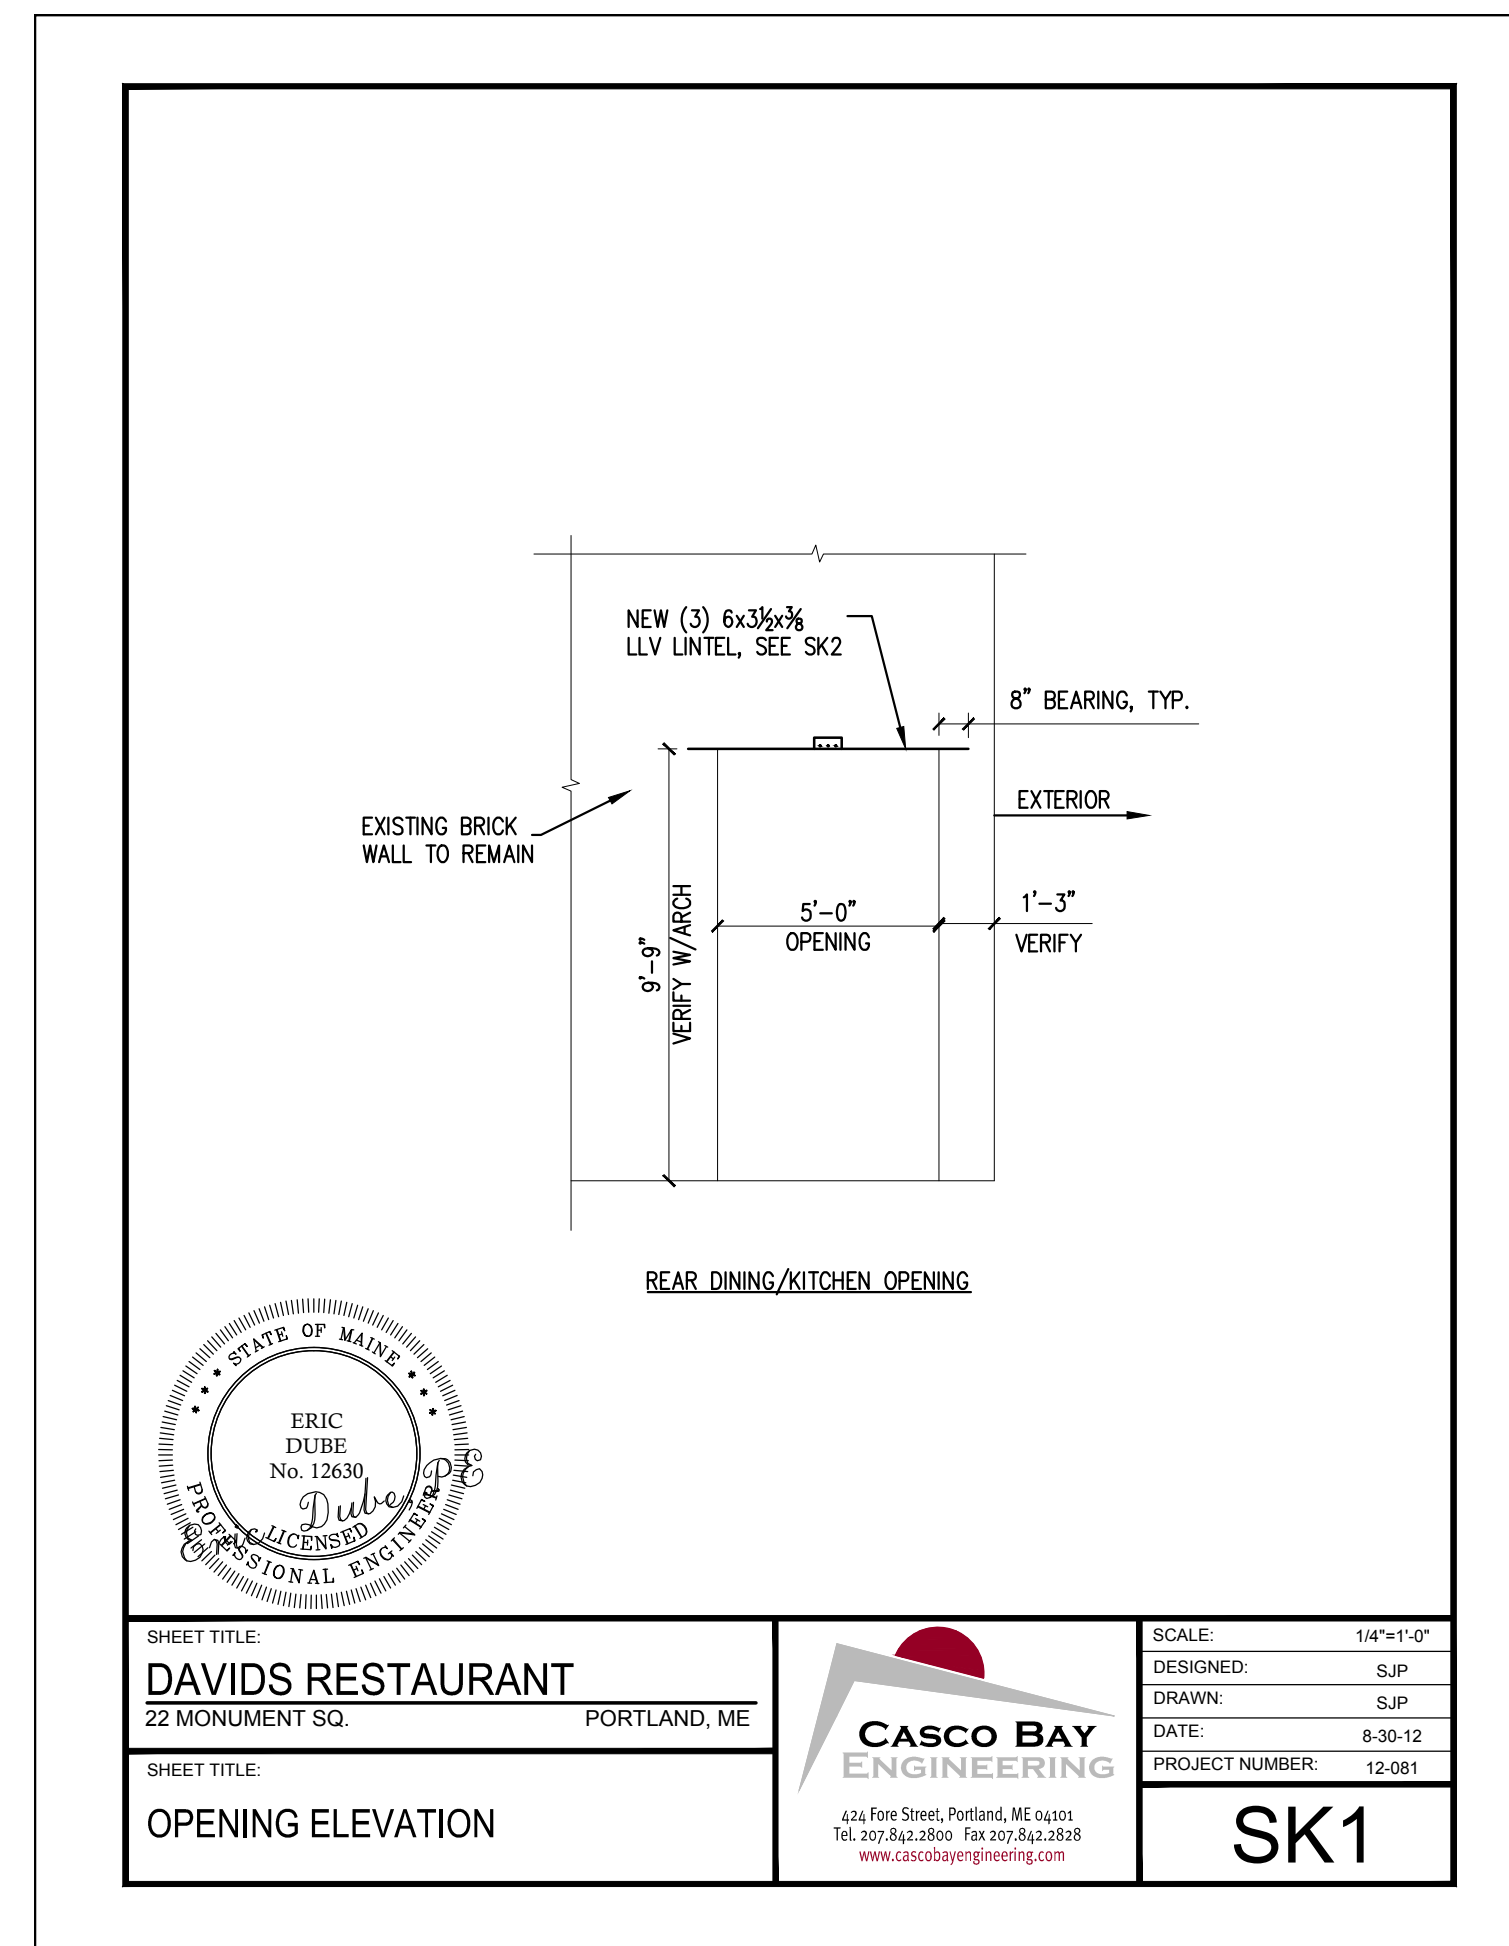

1 Davids SK1  
SCALE: 1" = 1'-0"

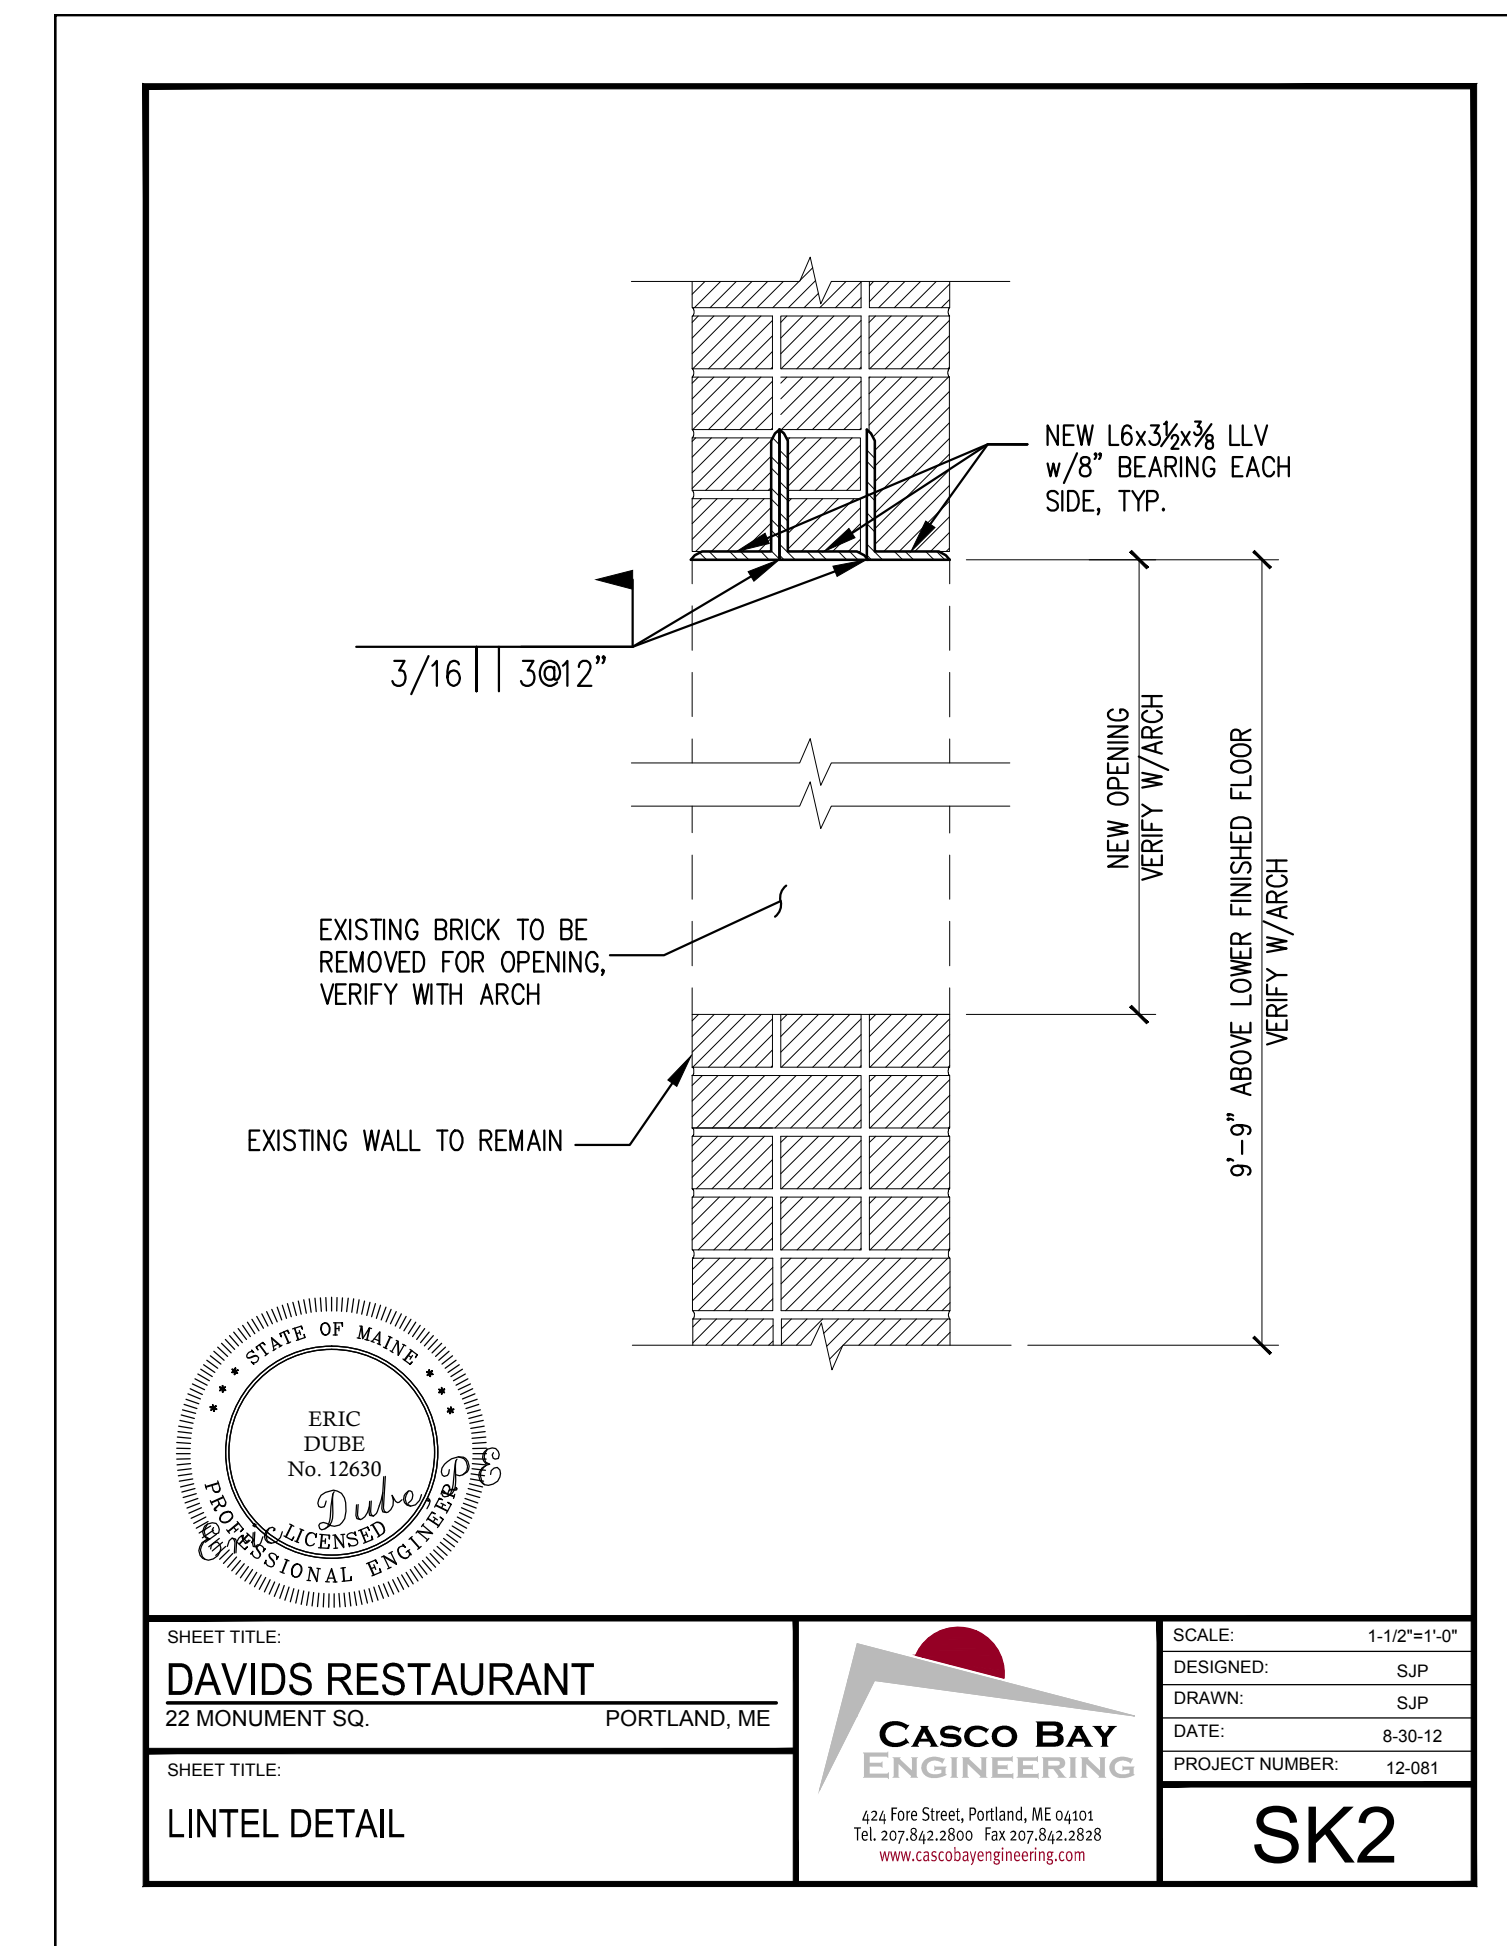

2 Davids SK2  
SCALE: 1" = 1'-0"