


- 2" DIA. GALV. PIPE
& FITTINGS

- EXISTING WINDOW SILL

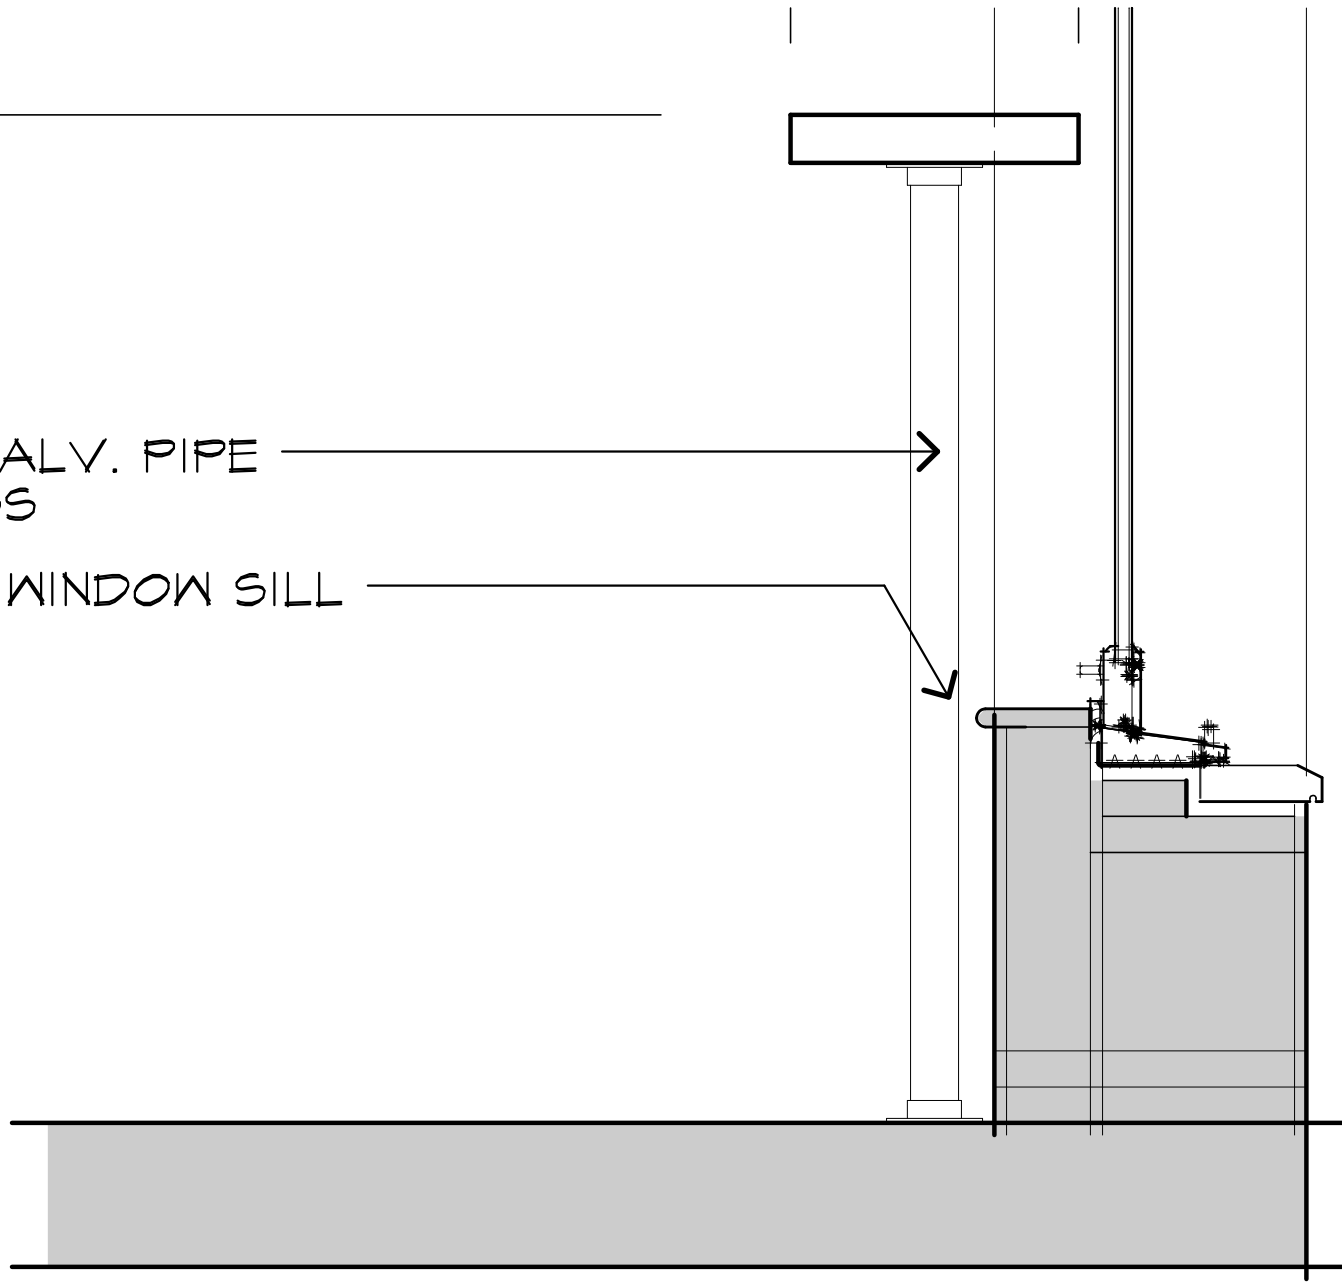

3
A2

B A R S E C T I O N

1/2" = 1'-0"