



PRIOR TO COMMENCEMENT OF ANY WORK, CONTRACTOR SHALL REVIEW OWNERS ASBESTOS CONTAINING MATERIALS (ACM) REPORT FOR EXTG ROOF SYSTEMS, PIPING SYSTEMS, AND OTHER SUSPICIOUS MATERIALS. COORDINATE REMOVAL AND DISPOSAL OF ALL ACM'S WITH GENERAL CONTRACTOR.

F1 ROOF MECHANICAL REMOVALS PLAN

1/8" = 1'-0"

0 ISSUED FOR BID 06 JUNE 2016

REV.	DESCRIPTION	DATE

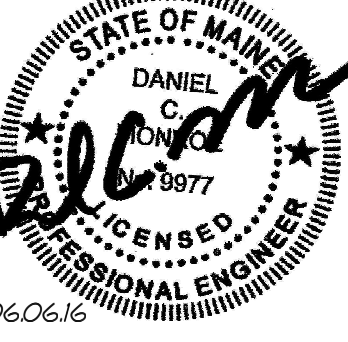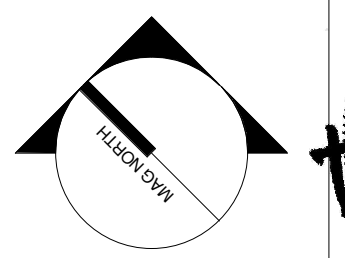

WBRC
ARCHITECTS ENGINEERS
WWW.WBRCAE.COM
BANGOR, MAINE 207-947-4511
PORTLAND, MAINE 207-428-4511
SARASOTA, FLORIDA 941-556-0757

PROJECT:
ASYLUM
ROOF MECHANICAL REMOVALS PLAN

SHEET TITLE:
WBRC CAD FILE: 407110 - ASYLUM DANCE CLUB - MECH-LRV1
PROJECT No. 4071.10 GRAPHIC SCALE: 0" 1"
SCALE: 1/8" = 1'-0"
PROJECT MANAGER: JRB SHEET No. MD102
DRAWN BY: CGB
CHECKED BY: DMON

6/3/2016 4:15:54 PM C:\Users\courmey\Documents\407110 - ASYLUM DANCE CLUB - MECH-LRV1\WBRC.dwg