




**Bar 100**  
Scale: 1/4"=1'-0"

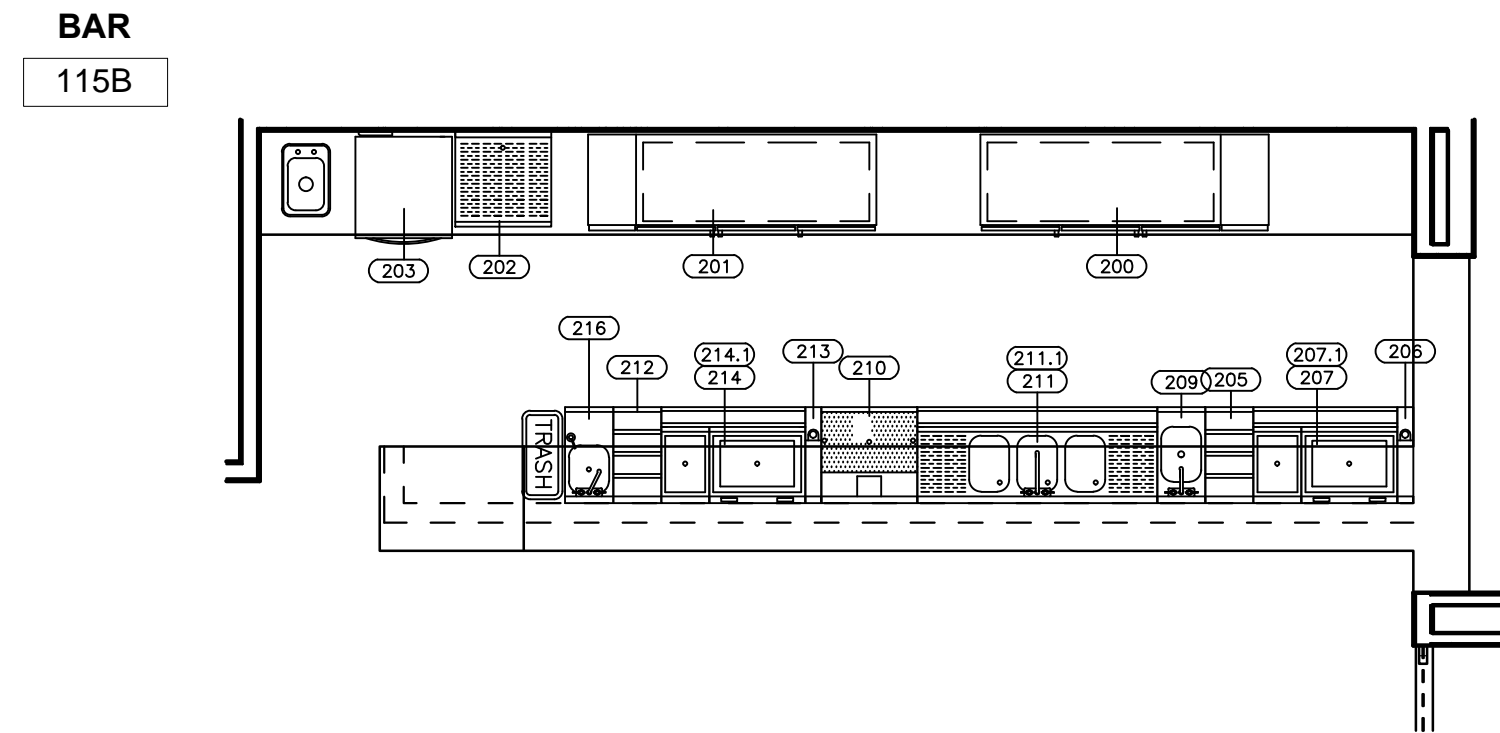

**Bar 200**  
Scale: 1/4"=1'-0"

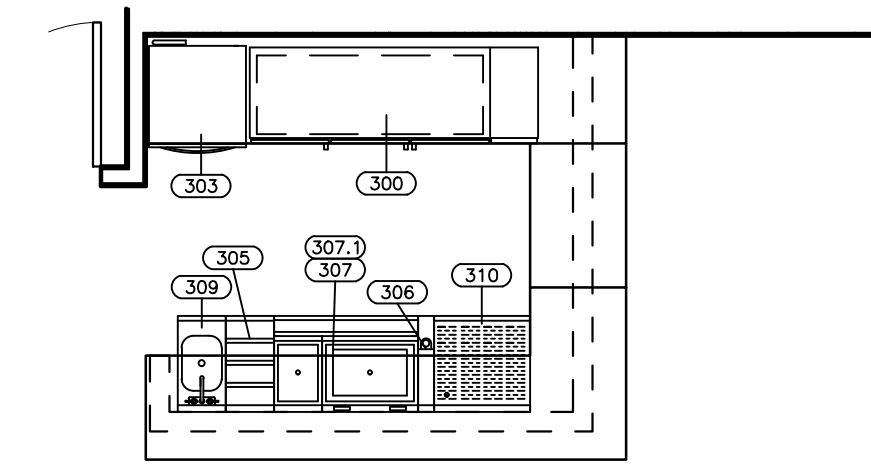


**Bar 300**  
Scale: 1/4"=1'-0"

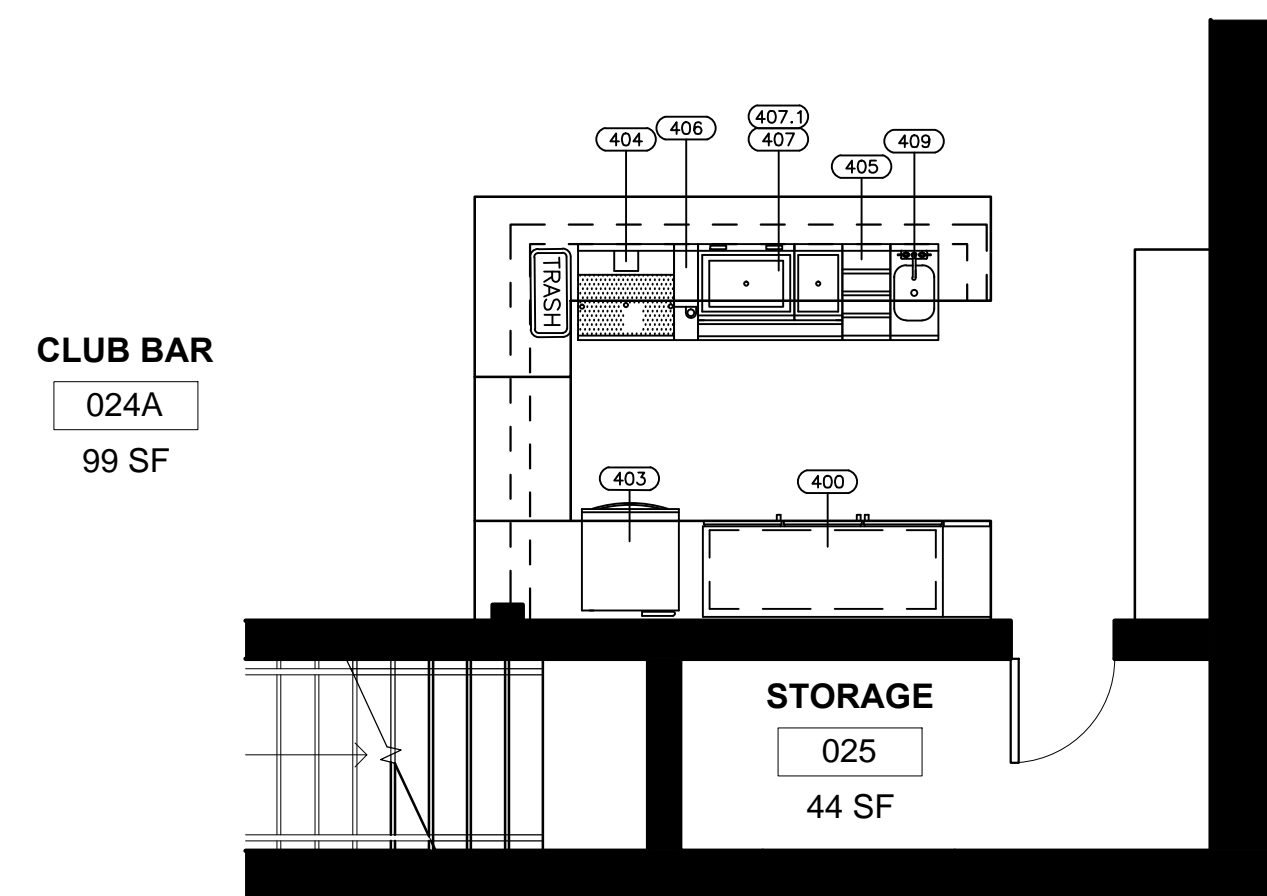


**CLUB BAR**  
024A  
99 SF

**Bar 400**  
Scale: 1/4"=1'-0"

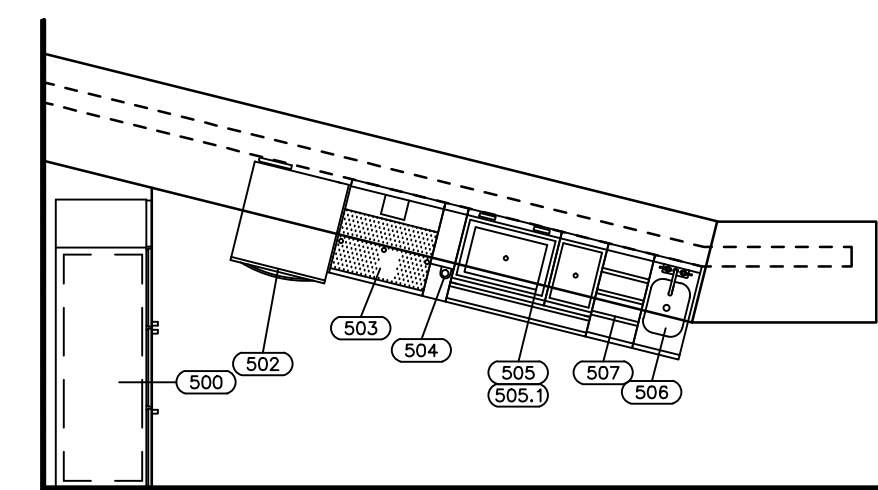


**Bar 500**  
Scale: 1/4"=1'-0"

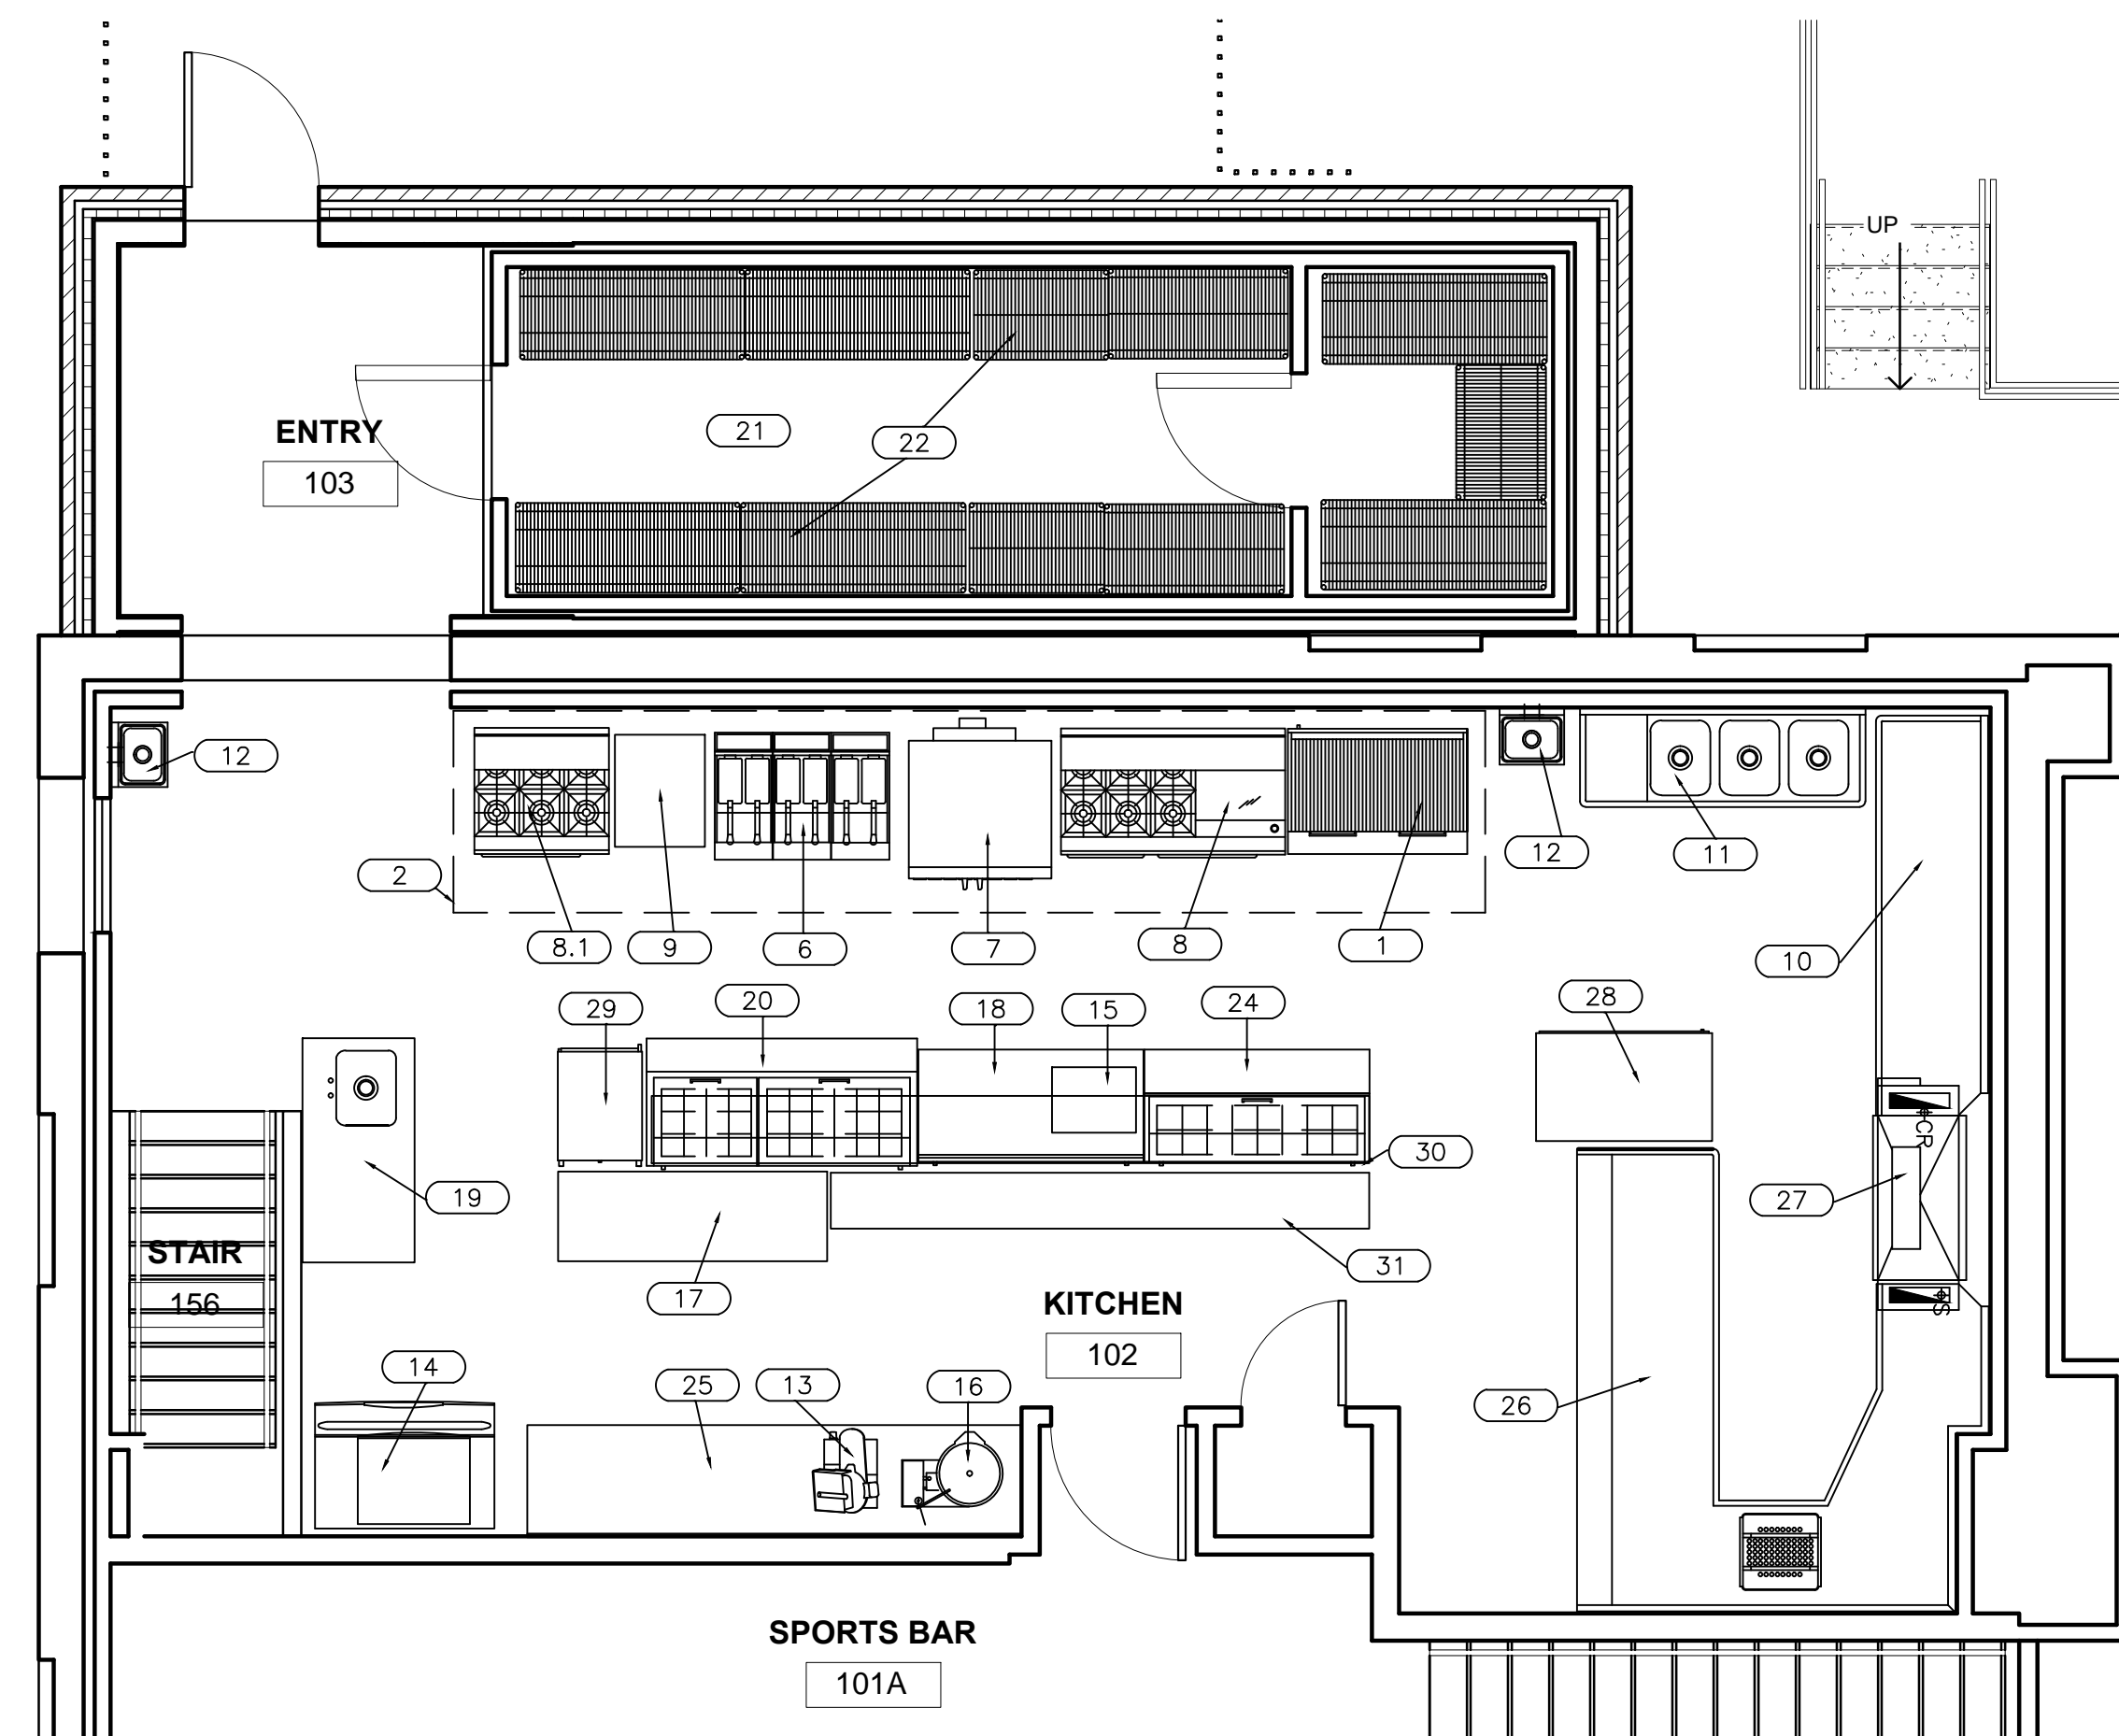

**Kitchen Plan**  
Scale: 1/4"=1'-0"

General Notes

**C. Caprara**  
Food Service Equipment  
Winthrop, ME 04364  
800-300-4305  
www.caprara.com

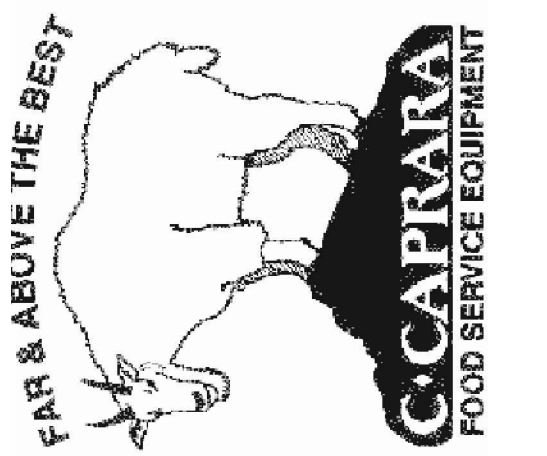

No.	Revision/Issue	Date

Asylum  
Portland ME

Equipment Plans

Date	6/1/16 lms	Sheet	<b>FS001</b>
Rev			
Rev			