



www.baileysign.com
 9 Thomas Drive
 Col. Westbrook Executive Park
 Westbrook, ME 04092
 207-774-2843 / 1-800-539-SIGN
 Fax: 774-1193
 E-Mail: sales@baileysign.com

PLEASE NOTE:
 THIS IS A PROGRESS PRINT - FIELD MEASUREMENTS MAY OR MAY NOT NEED TO BE VERIFIED.
 THIS DESIGN IS THE EXCLUSIVE PROPERTY OF BAILEY SIGN INCORPORATED AND ALL RIGHTS TO ITS USE OR REPRODUCTION ARE RESERVED.
 THE ACCURACY OF THIS COLOR RENDERING IS LIMITED BY MEDIA AND OUTPUT DEVICES AND IS INTENDED FOR REPRESENTATIONAL USE ONLY. ACTUAL MANUFACTURING/GRAPHIC COLORS ALSO VARY DEPENDING ON PROCESSES & MATERIALS USED. 100% COLOR MATCHES OF SUBMITTED SPECIFICATIONS CAN NOT BE GUARANTEED.

IF AN ELECTRIC SIGN, THEN INSTALLATION MUST BE ACCOMPLISHED IN TOTAL COMPLIANCE WITH ARTICLE 600 OF THE NATIONAL ELECTRIC CODE, THE REQUIREMENTS OF UNDERWRITERS LABORATORY, CANADIAN STANDARDS ASSOCIATION AND/OR ANY APPLICABLE LOCAL CODES. THIS INCLUDES PROPER GROUNDING AND BONDING OF THE SIGN.
 ALL ELECTRICAL SIGNS REQUIRE ROUTINE MAINTENANCE.

VOLTAGE

APPROVAL CLIENT

APPROVED _____ DATE _____

BAILEY SIGN REPRESENTATIVE

APPROVED _____ DATE _____

DESIGNATED COPY FOR:

- ESTIMATING/OUTSOURCING
- GRAPHICS
- FABRICATION
- ROUTER
- PAINT
- INSTALLATION

CUSTOMER / SIGN LOCATION

BLAZE PARTNERS
 AURA
 _____ FREE STREET
 PORTLAND, MAINE

SALESPERSON: DE	DRAWN BY: LWM
P.S.# D-038	W.C.# 7479
SCALE 1/2" = 1'	DATE 8/2/16

REVISION # / DATE / NOTES / INITIALS
 R1 DETAIL SPECS
 R2 1/3/17 COLOR & ELECTRICAL NOTES




DRAWING #

07677 C R2 SHEET _____ OF _____





FREE STREET SIGNS

FRONT VIEW

4' X 4'


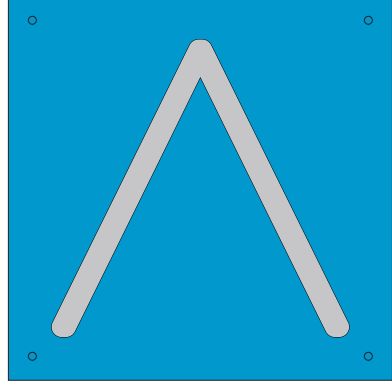
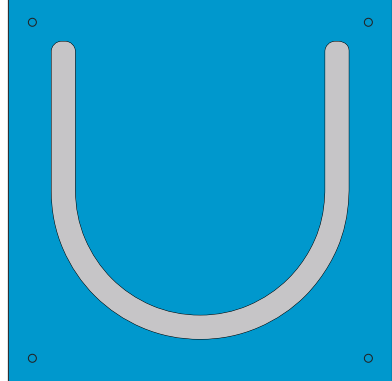
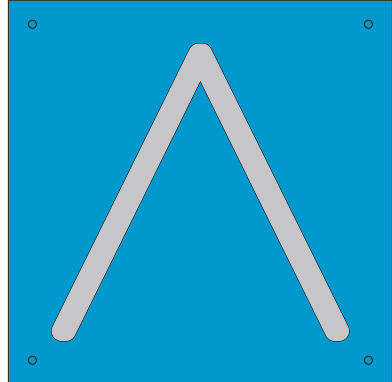


SIDE VIEW

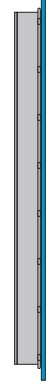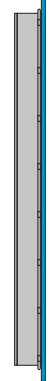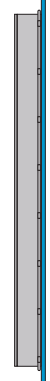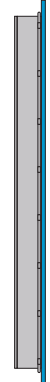

FRONT VIEW
 FRAMEWORK INDICATED BY
 DASHED LINE

4' X 4'

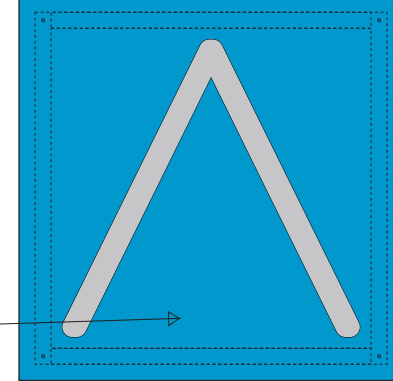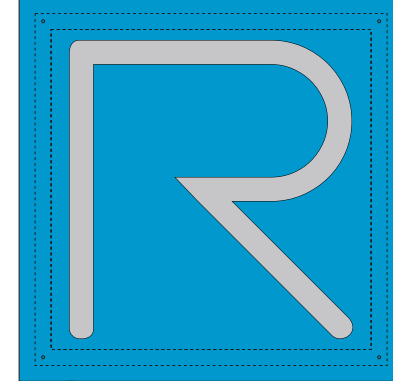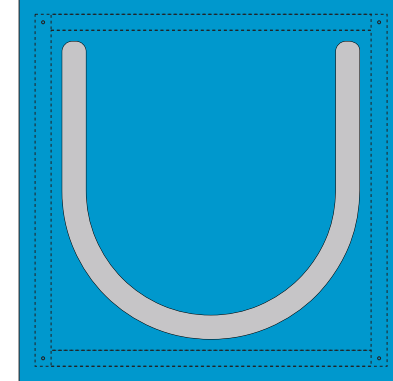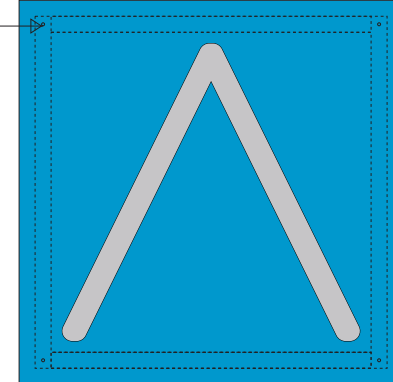

(4) SELF CONTAINED BUILDING SIGNS

2" X 3" ALUMINUM TUBE FRAME
 PAINT TO MATCH BUILDING FACE
 PANTONE 428C


ALUMINUM BACK
 PAINT TO MATCH BUILDING FACE
 PANTONE 428C

4' X 4' ALUCABOND FACE
 COLOR: ALUCOBOND OCEAN SPECTRA
 JIGGED OUT LETTER

BACKED UP WITH 1/8" CLEAR ACRYLIC

WIRING JUMP ON OUTSIDE OF BUILDING
 PAINTED TO MATCH BUILDING FASCIA PANTONE 428 C

4' X 4' ALUCABOND FACE
 COLOR ALUCOBOND OCEAN SPECTRA
 JIGGED OUT LETTER

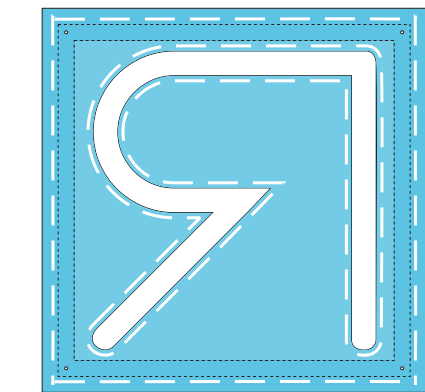

BACK OF FACE
 LED ON EXTERIOR OF FRAME
 TO HALO LIGHT SQ.
 LED INSIDE FRAME
 TO HALO LIGHT LETTERS

110 VOLT / 1 1/4" CONDUIT
 WHIP LENGTH _____
 ? AV CLOSET LOCATION





BACK
 2" X 3" ALUMINUM TUBE FRAME
 TO BEST MATCH BUILDING
 PANTONE 428 C

BUILDING FASCIA MATERIAL
 3 5/8" LIMESTONE
 SEE DR. 07677 C DETAILS

MOUNTING CLIPS

LED ON EXTERIOR OF FRAME
 TO HALO LIGHT SQ.
 POWER SUPPLY

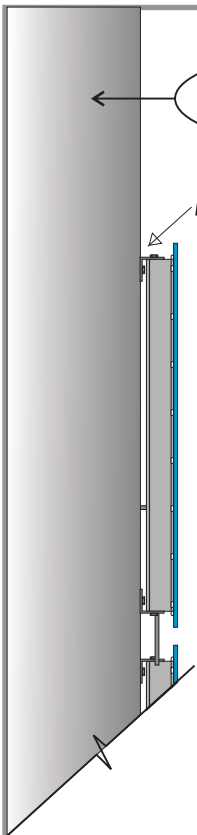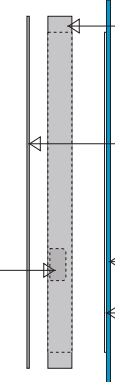

PROGRESS DRAWING

REF. DR. _____