

Exhaust Fan Wiring


JOB 2531812 - Asylum

DRAWING NUMBER EXH2531812-2

SHIP DATE 1/8/2016

MODEL NCA18FA

Installed Options

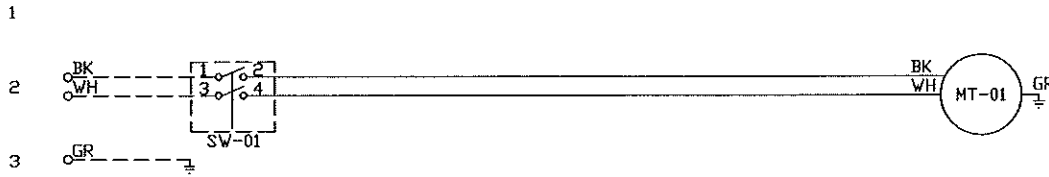

Component Identification		
Label	Description	Location
MT-01	Fan Motor	[2]
SW-01	Main disconnect switch	[2]

**MOTOR INFO**  
EXHAUST 1.5HP-230V-1P-10.2FLA

**ELECTRICAL INFORMATION**  
MOTOR/CTRL MCA: 12.8A  
MOTOR/CTRL MDP: 20A

**NOTES**  
----- DENOTES FIELD WIRING  
————— DENOTES INTERNAL WIRING

**WIRE COLOR**  
BK - BLACK    YW - YELLOW  
BL - BLUE    GR - GREEN  
BR - BROWN   GY - GRAY  
OR - ORANGE   PR - PURPLE  
RD - RED      PK - PINK  
WH - WHITE

1  
2  
3  
4  
5  
6  
7  
8  
9  
10  
11  
12  
13  
14  
15  
16  
17  
18  
19  
20  
21  
22  
23