



Bar 100
Scale: 1/4"=1'-0"

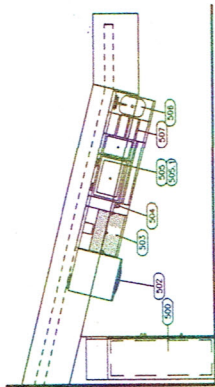


Bar 200
Scale: 1/4"=1'-0"

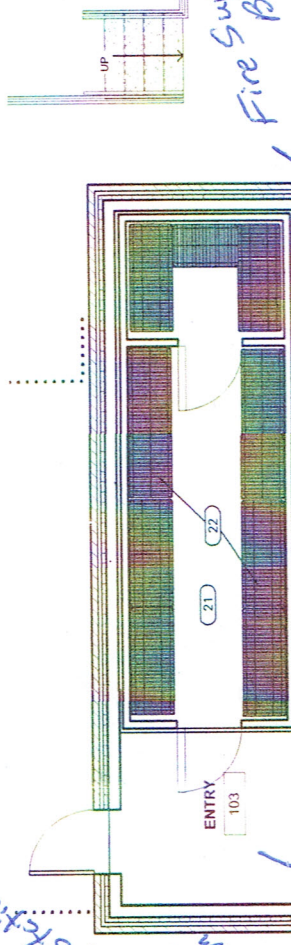

Remote Fall Station for Fire System

*Fire Suppress. on System
Hoses Mounted
Ceiling Drop*

Bar 500
Scale: 1/4"=1'-0"

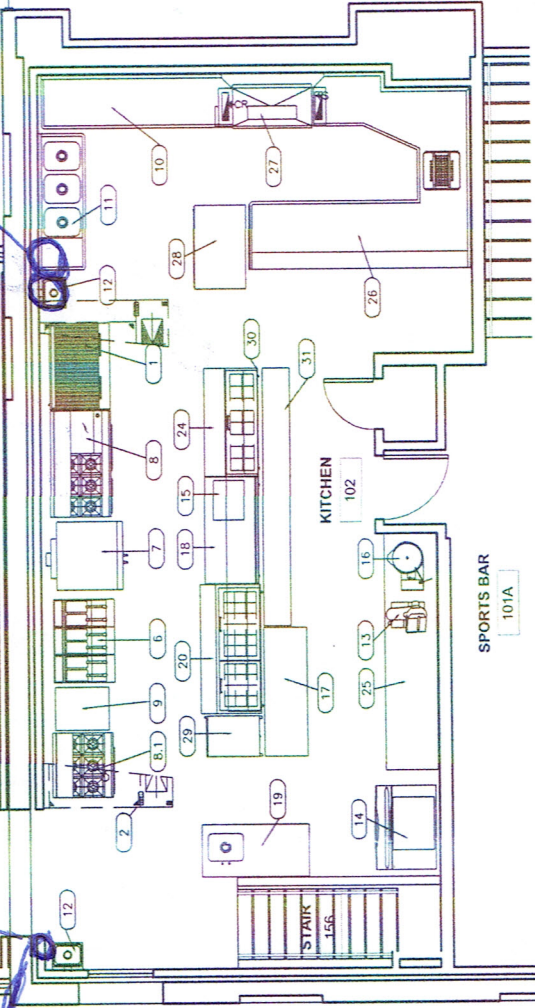

Kitchen Plan
Scale: 1/4"=1'-0"



No.	Revisit

ASI
Partic

Equipm.

Date	6/1/16 final
Rev	7/7/16 final
Rev	