


FREE STREET ELEVATION

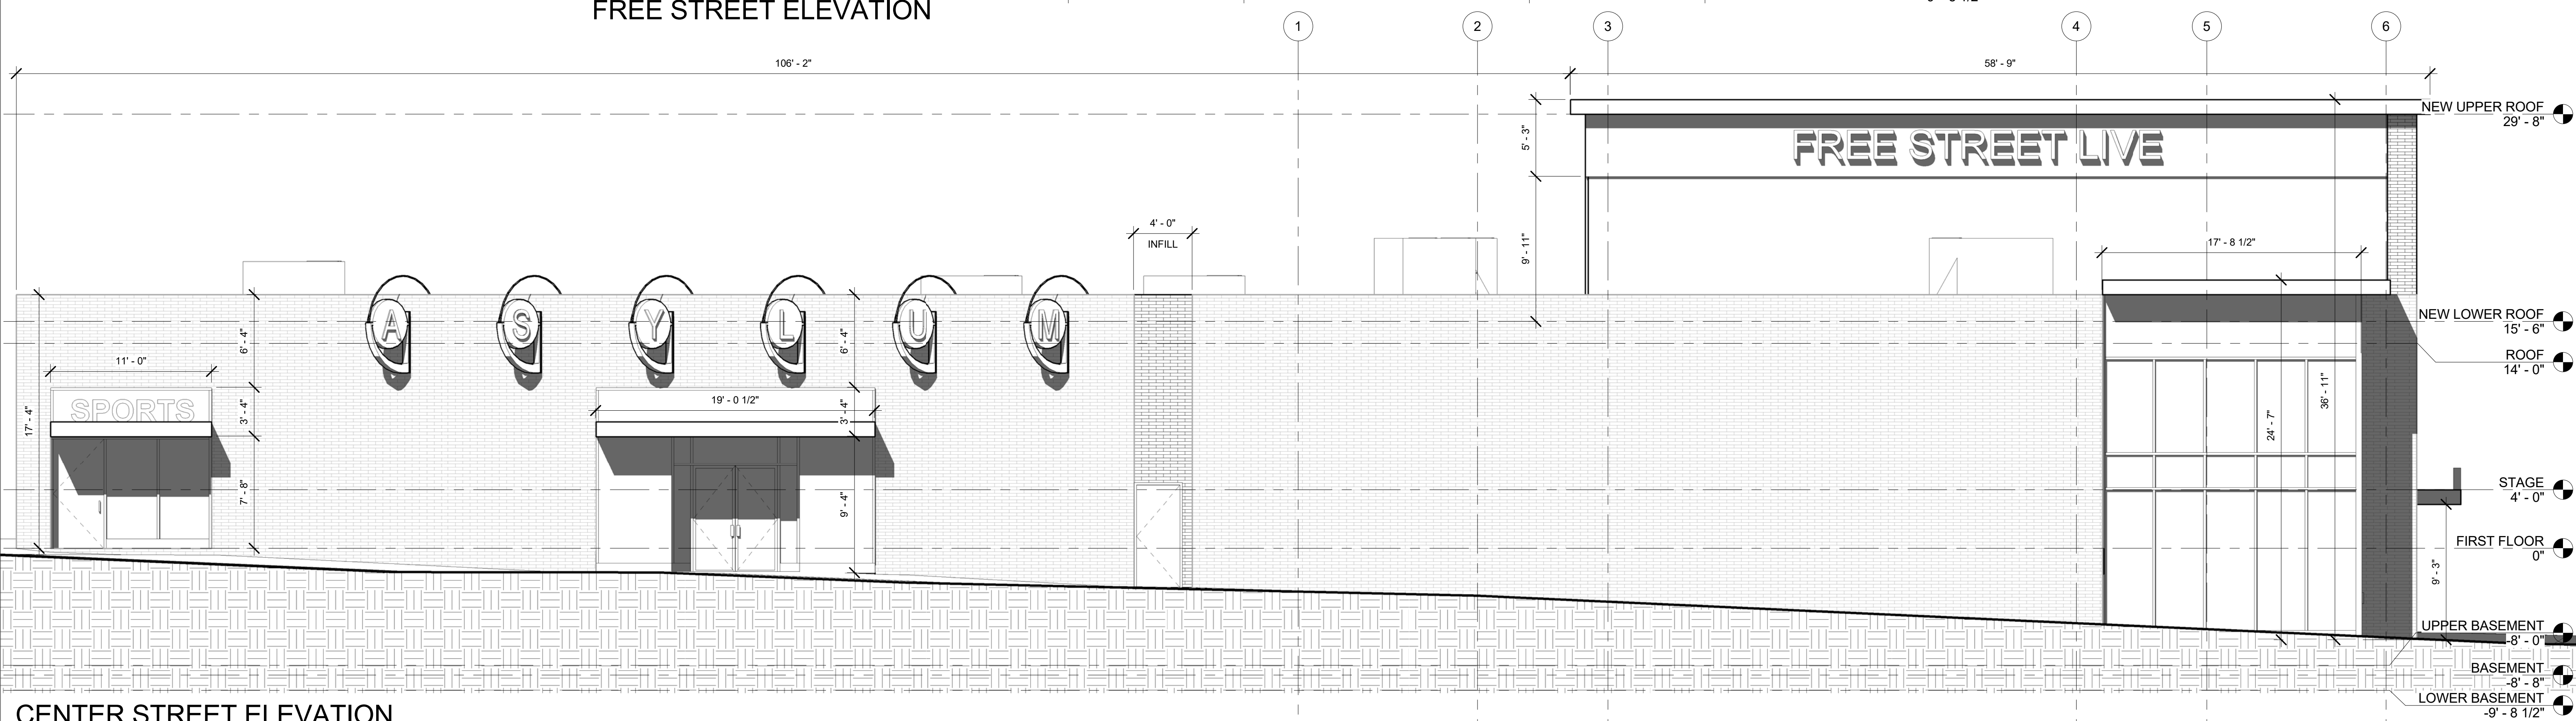

CENTER STREET ELEVATION

ASYLUM
121 CENTER STREET
PORTLAND, MAINE 04101

BUILDING ELEVATIONS

SCALE: 3/16" = 1'-0"

