
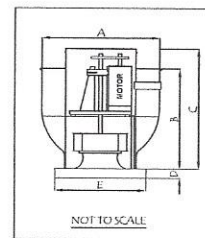
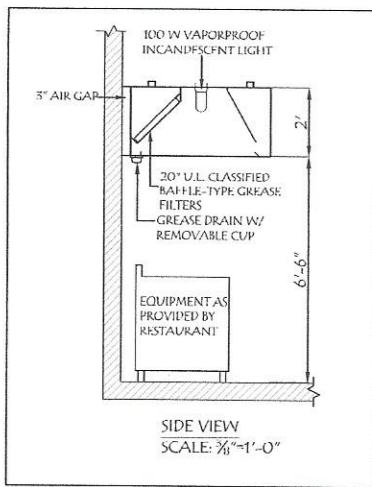




HOODMART

YOUR ONE STOP HOOD SHOP

P.O. BOX 1808
CAMBRIDGE, OH 43725
PHONE: 800-715-1014
FAX: 800-716-1214

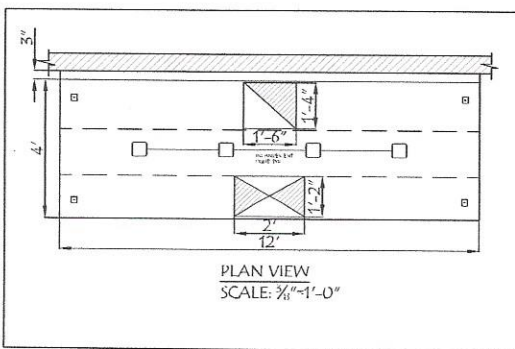

FAN MODEL	A	B	C	D	E	WT. LBS.
H1MEX36-B	58"	22 1/2"	25 1/4"	2"	28"	158

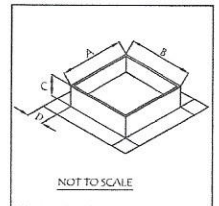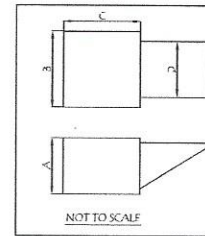

HOOD NO.	MODEL	LENGTH	MAX. COOKING TEMP.	EXHAUST PLENUM					SUPPLY PLENUM					HOOD CONSTRUCTION		
				TOTAL EXH. CFM	RISER(S)		TOTAL SUP. CFM	RISER(S)								
				WIDTH	LENG.	QTY.	CFM	S.P.	WIDTH	LENG.	QTY.	CFM	S.P.			
1	2012	144" NOM 144" OD	600 Deg.	3000	16"	18"	1	3000	500"	2400	14"	24"	1	2400	250"	STAINLESS/ALUMINIZED

FAN MODEL	A	B	C	D	WT. LBS.
H1MEX36-B	27"	27"	18"	6"	
H1MSF7	31"	51"	10"	4"	

HOOD NO.	FILTER(S)			LIGHT(S)			UTILITY CABINET(S)										FIRE SYSTEM PIPING	HOOD WEIGHT
	TYPE	QTY.	HEIGHT	LENGTH	TYPE	QTY.	WIRE GUARD	FIRE SYSTEM		ELECTRICAL		SWITCHES						
								TYPE	SIZE	MODEL #	QUANTITY	LOCATION						
1	SS BAFFLE WITH 11 HANDLES	7	20"	20"	INCANDESCENT LIGHT	4	NO	PYROCLHEM	PCL---				HOOD	---	495 LBS.			

FAN UNIT NO.	FAN UNIT MODEL #	EXHAUST FAN							SUPPLY FAN											
		MODEL	TAG	CFM	S.P.	RPM	H.P.	Ø	VOLT	FLA	BLOWER	HOUSING	TAG	CFM	S.P.	RPM	H.P.	Ø	VOLT	FLA
1	H1MEX36-B EF-1	H1MEX36-B	EF-1	3000	500"	1546	1	1	115/230	15/6.5										
2	H1MSF7 SF-1										H1MSF7	SF1	2400	250"	960	1/2	1	115	6.3	

RECOGNIZED BY THE FOLLOWING:
N-PA # 96
ETL
UL710
NSF INTERNATIONAL