


Range Guard Wet Chemical Systems Pre-Engineered Fire Suppression System

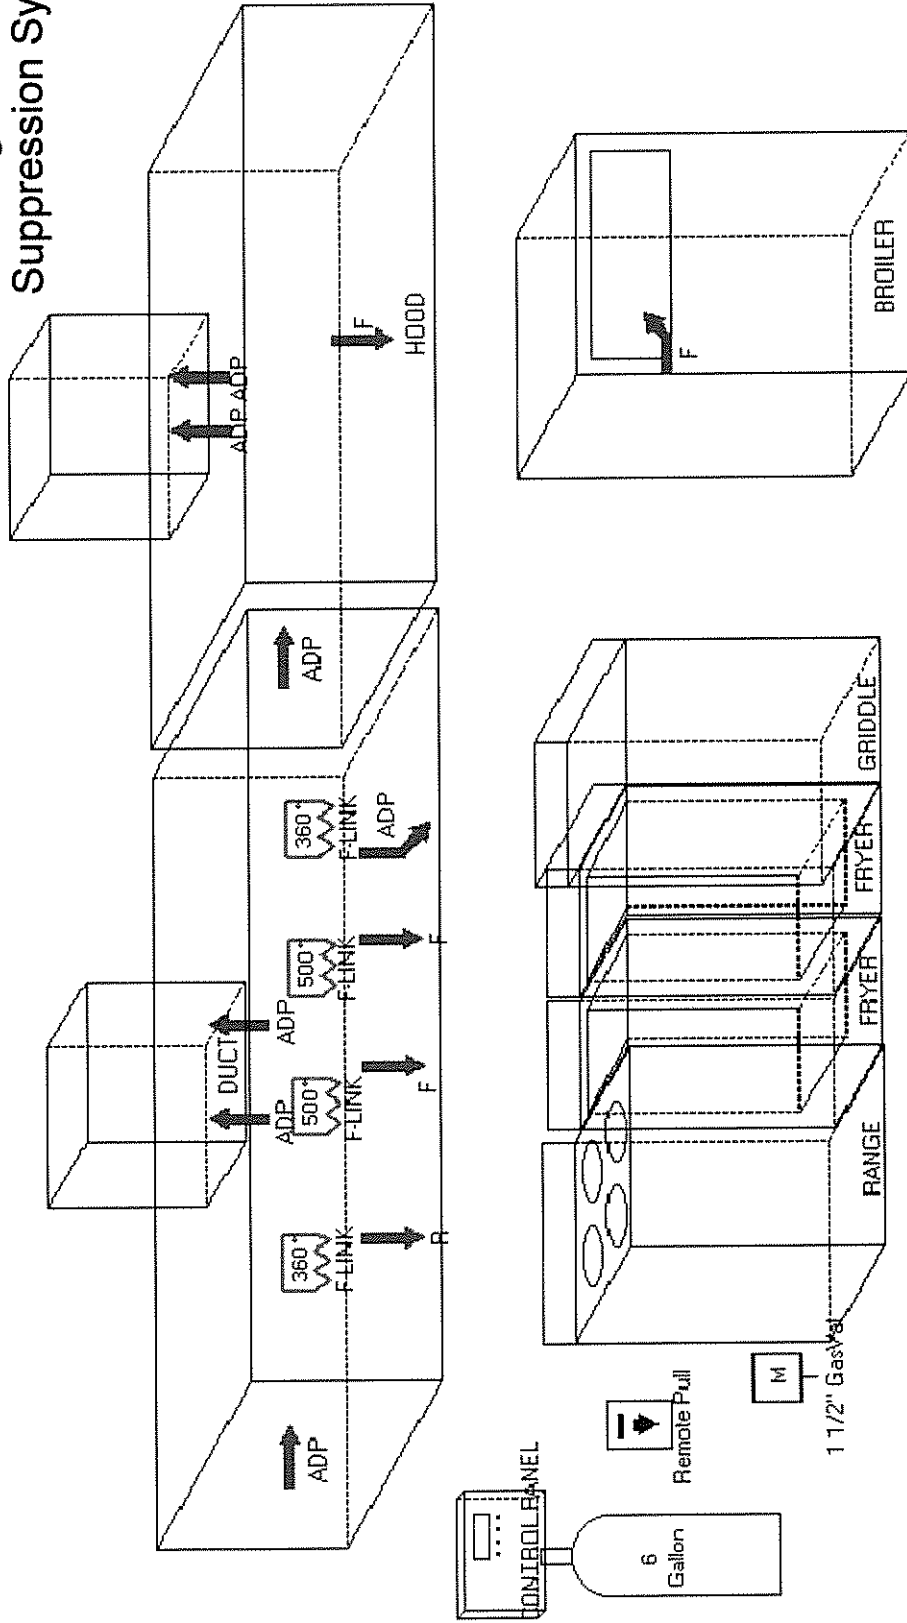

Designed & Installed by:
Firesafe Equipment
 Po Box 1355
 Auburn, ME 04211
 207-784-7525

For:
FAT DRAGON

Lic #:	
Designer:	
Job #:	
Date:	1/25/2016
Stamp	

