


UNSPRINKLERED

COMMON PATH

75'

TRAVEL DISTANCE 200'  
TABLE A.7.6

RM Davis, 24 City Center, Portland, Maine  
Tenant Improvement  
1st floor code and life safety

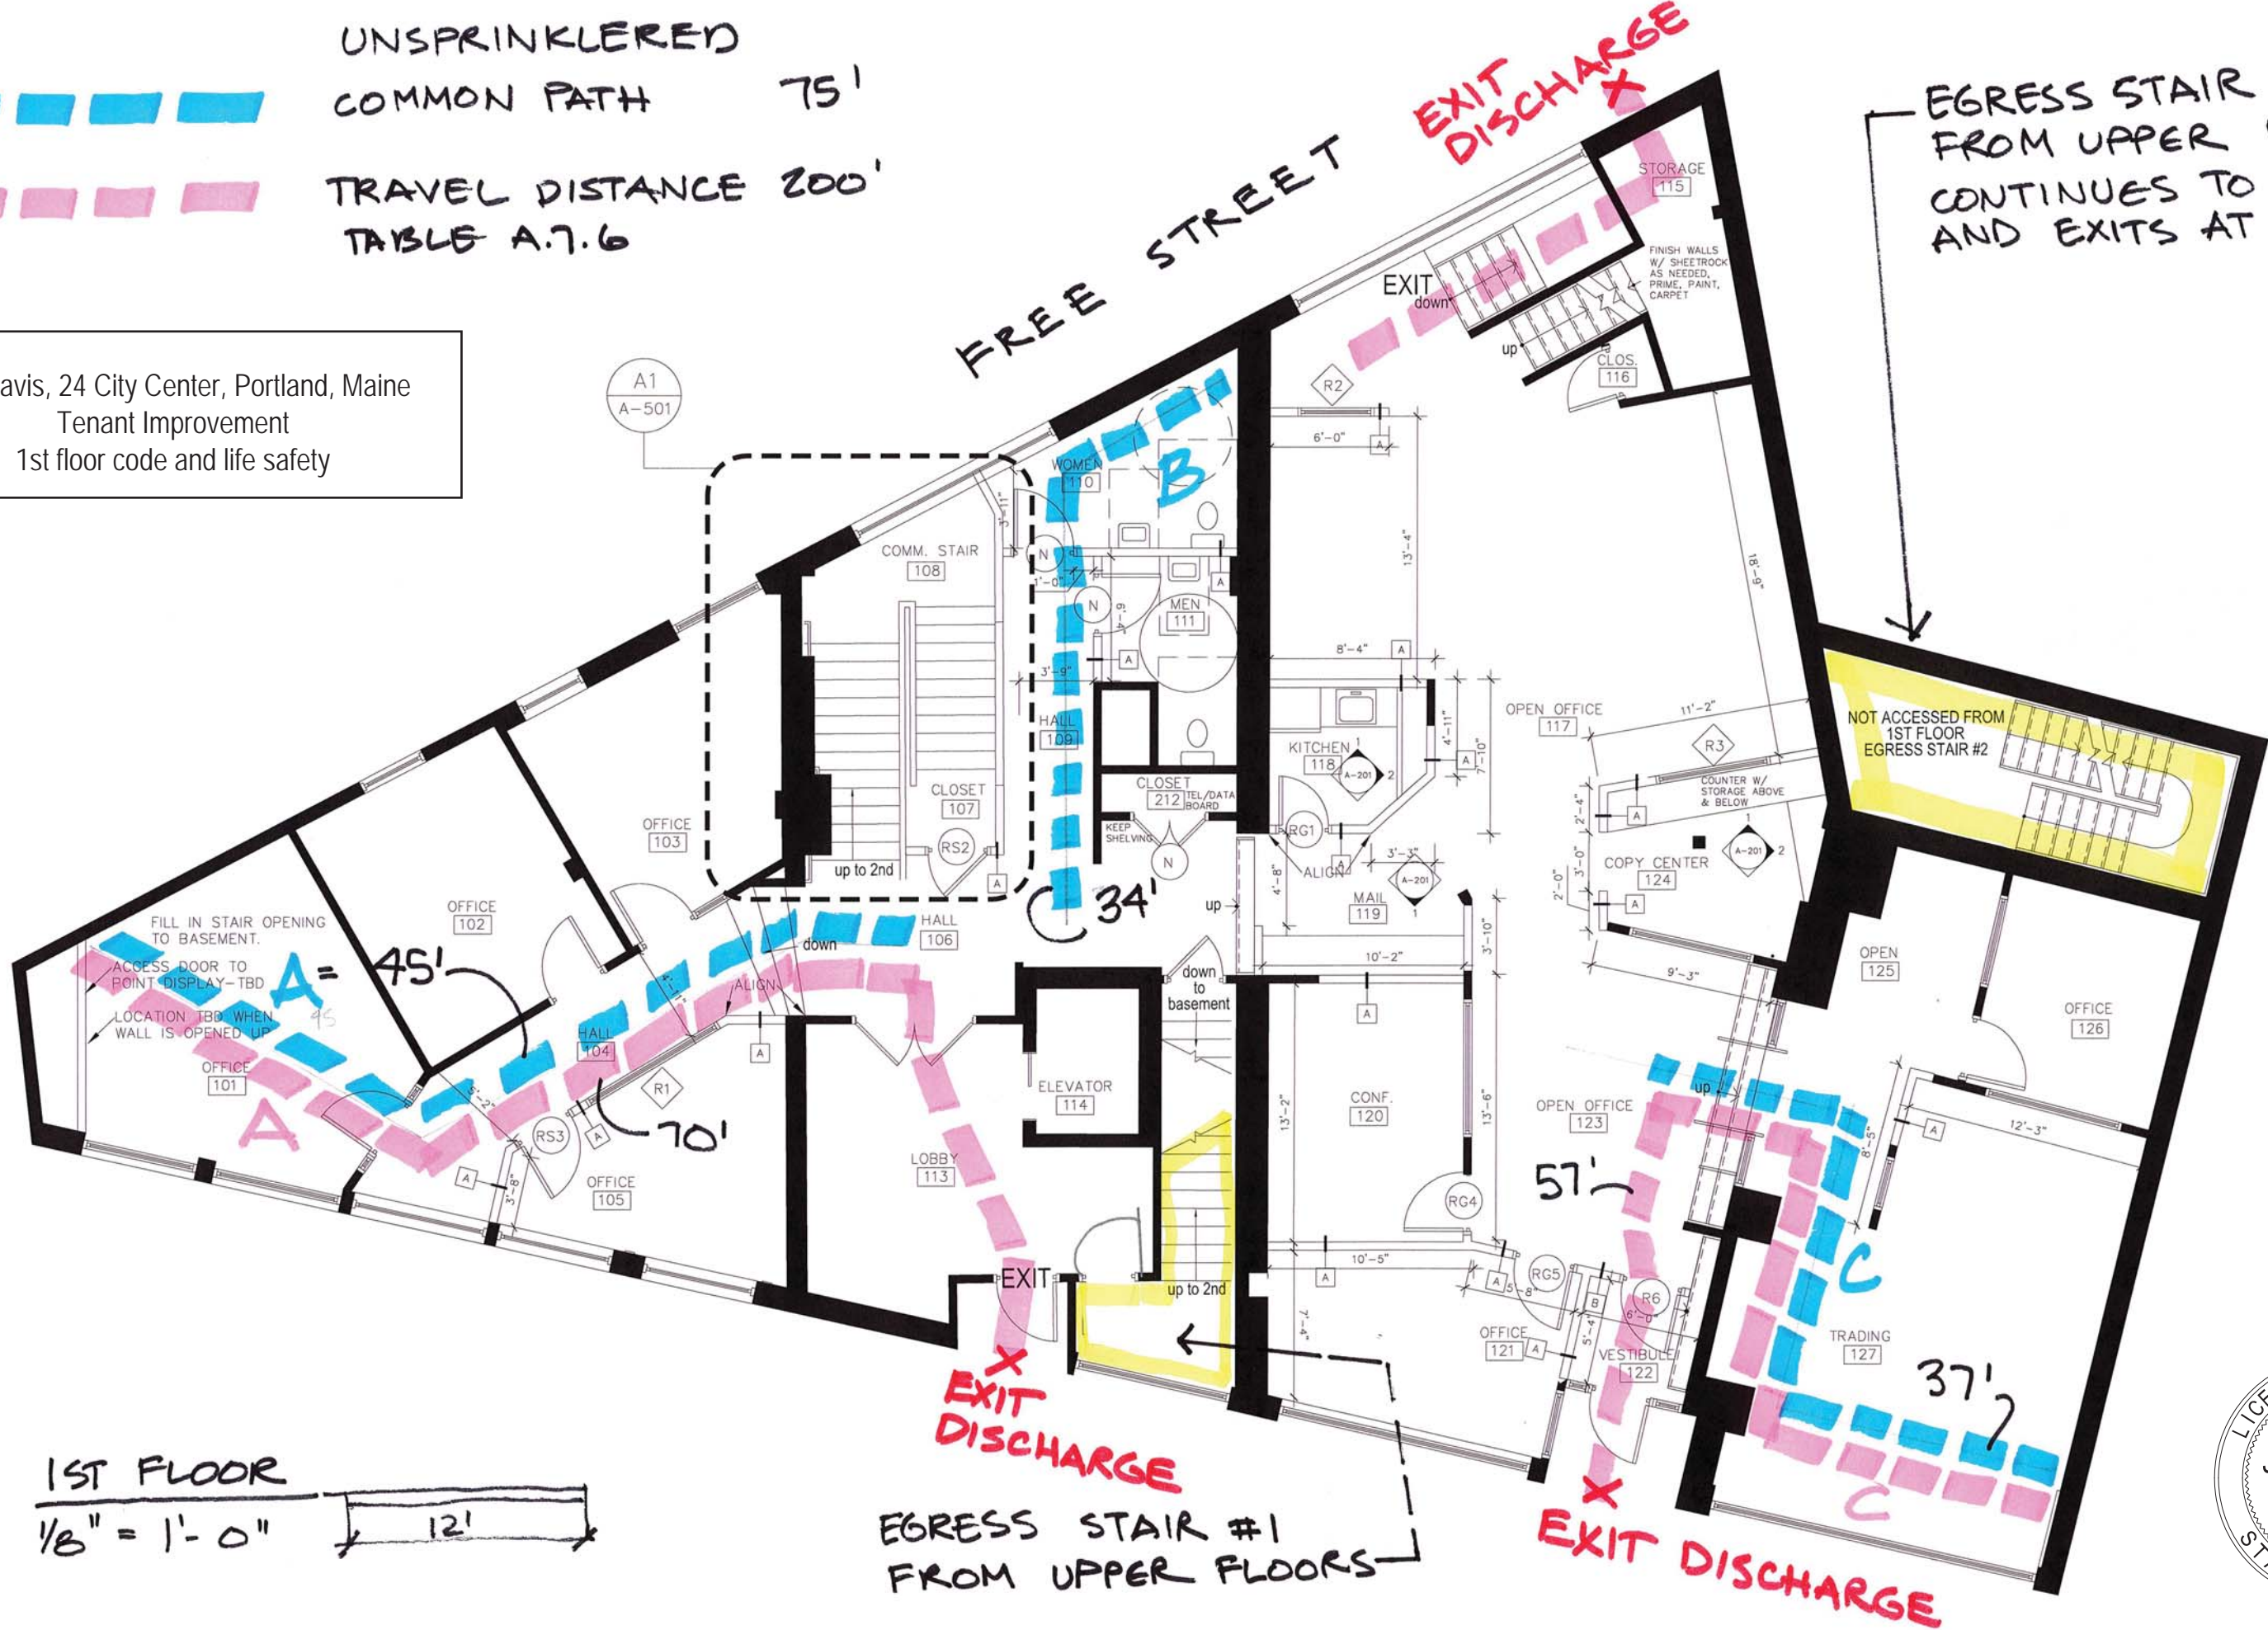

EGRESS STAIR #2  
FROM UPPER FLOORS  
CONTINUES TO BASEMENT  
AND EXITS AT FREE ST.

1ST FLOOR  
1/8" = 1'-0" 12'

EXIT DISCHARGE  
EGRESS STAIR #1  
FROM UPPER FLOORS

EXIT DISCHARGE

