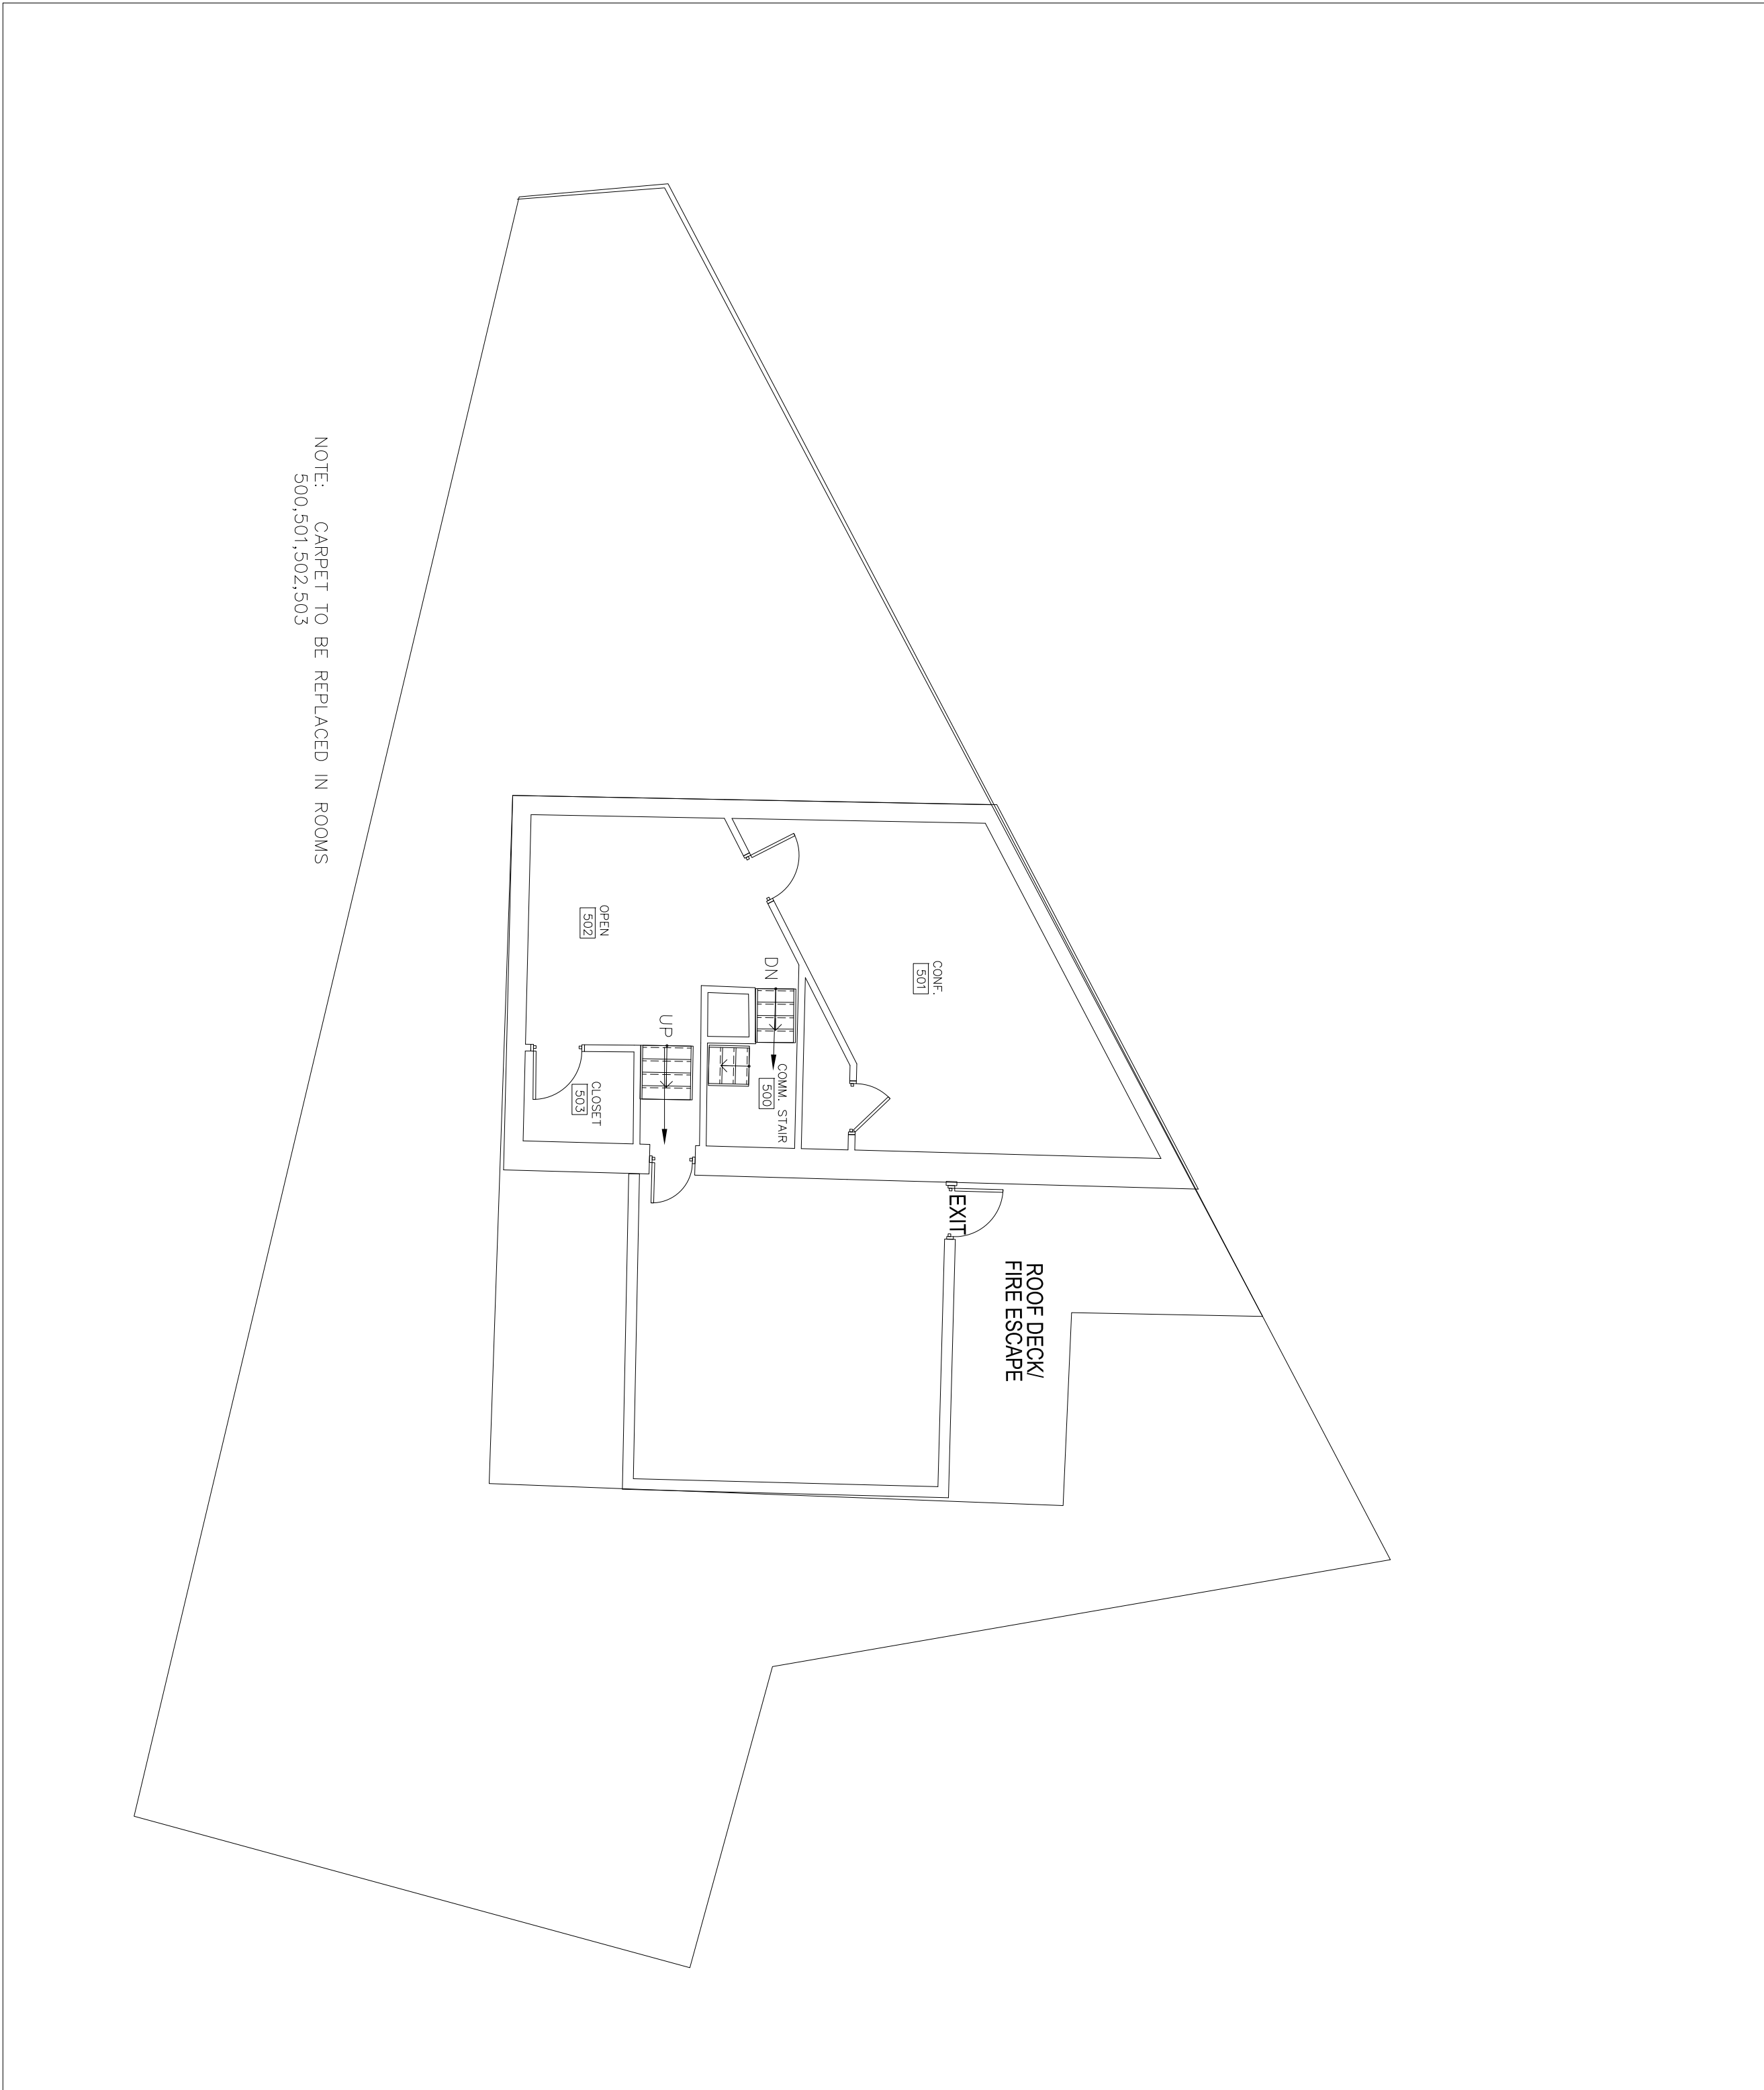

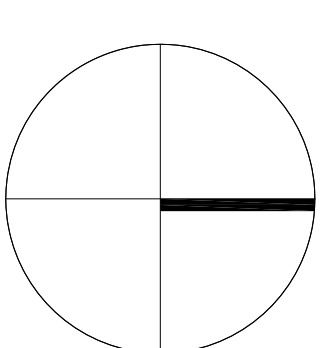


FINISH SCHEDULE				U.O.N. = UNLESS OTHERWISE NOTED	
U.O.N.	MATERIAL	MFG./FACTURER	MFR. NUMBER/STYLE	COLOR	REMARKS/LOCATION
WB-1	WALL COVERING	D.L. COUCH	TOG-03 (PLACEHOLDER)	WHISPER (PLACEHOLDER) LOBBY 113	
WB-1	WALL VENEER	JOHNSONITE	TRADITIONAL WALL BASE	TBD	THROUGHOUT LIMIT OF WORK U.O.N.
WB-1	WOOD VENEER	MILLWORK	TO MATCH EXISTING	STAINED TO MATCH	4TH FLOOR AS NEEDED
FLOOR COVERINGS					
CF-1	CARPET	MOHAWK	SEVELTON MOOD2 BROADLOOM	959 MUSCATEL	FIELD CARPET THROUGHOUT LIMIT OF WORK U.O.N.
CF-2	CARPET	MOHAWK	TUFF STUFF II	TBD	REPLACE INSERT @ LOBBY 113 & ELEV. 114
VI-1	VINYL TILE	SHAW	STRAND - BLANK	16930 PEBBLE	BATHROOMS 110 & 111 + KITCHEN 118
LIGHTING/CEILING					
LT-1	RECESSED LIGHT	ARISTARONG	ULITMA	WHITE	2X2 THROUGHOUT U.O.N. W/ 7/8" SUPPLEMENT XL
LT-2	ELEVATOR	SMAC-CAB	PREMIUM LED	STAINLESS STEEL	2X2 LED THROUGHOUT U.O.N. - 1ST FLOOR ONLY LED DOWNLIGHT INTEGRATED IN ISLAND DOWNLIGHT CEILING SYSTEM = BRUSHED ALUMINUM LAM
MILLWORK					
L-1	LAMINATE	WILSONART	TBD	TBD	COUNTER TOPS THROUGHOUT U.O.N.
L-2	LAMINATE	WILSONART	TBD	TBD	CABINETS & SHELVES THROUGHOUT U.O.N.
PC-1	PLY GYPSUM	MILLWORK	TO MATCH EXISTING	BRUSHED ALUMINUM LAM	PANELS THROUGHOUT EXISTING
WB-1	WOOD VENEER	MILLWORK	TO MATCH EXISTING	STAINED TO MATCH	RECEIVED @ REFERENCE 403 CABINETS @ 403 & 405

B1 FINISH SCHEDULE



A1 5TH FLOOR FINISH PLAN
1/8" = 1'-0"

 145 SPANGLER RD. SCARBOROUGH, ME P. (207) 468-9590	TITLE	5TH_FLOOR FINISH_PLAN SCHEDULE	SCALE	1/8" = 1'-0"	RM DAVIS 24 CITY CENTER PORTLAND, ME	 PROJECT NORTH	NO.	DATE	REVISIONS
	DATE	1/11/16	DRAWN BY	JAT			CHECKED BY	JC	1
A905	14-701								