


PARTIAL THIRD FLOOR FRAMING PLAN

1/4" = 1'-0"

- NOTES:
1. SEE GENERAL NOTES ON DWG S1.
 2. "E" INDICATES: EXISTING CONDITIONS, OR MEMBERS.
 3. "TYP." INDICATES: TYPICAL (ALSO SEE GENERAL NOTE #5).
 4. "V.I.F." INDICATES: G.C. SHALL "VERIFY IN FIELD" EXISTING DIMENSIONS, ELEVATIONS, OR CONDITIONS INDICATED AND REPORT ANY DISCREPANCIES TO THE ENGINEER.
 5. "U.O.N." INDICATES: UNLESS OTHERWISE NOTED.
 6. "S.S." INDICATES: STAINLESS STEEL.

**L & L STRUCTURAL
ENGINEERING SERVICES, INC.**
SIX O. STREET
SOUTH PORTLAND, MAINE 04106
PHONE: (207) 767-4830
FAX: (207) 799-5432
EMAIL: JLEASURE@L-ENG.COM

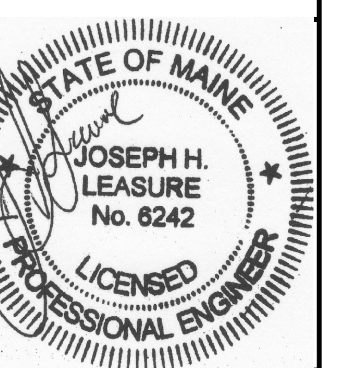

| rev. | date | description | appr'd |
|------|------|-------------|--------|
| | | | |
| | | | |
| | | | |
| | | | |

designed by: JHL
drawn by: RLW
checked by: JHL
scale: AS NOTED
date: 02/24/2016
plot date: 02/24/2016
project #: 2015-177

RM DAVIS BUILDING - STAIR ADDITION
24 City Center
PORTLAND, MAINE
THIRD FLOOR FRAMING PLAN

S3

THESE DRAWINGS HAVE BEEN DEVELOPED BY L&L STRUCTURAL ENGINEERING SERVICES, INC. FOR THE TITLED SET ONLY. THE DRAWINGS ARE THE SOLE PROPERTY OF L&L ENGINEERING SERVICES, INC. AND THEY SHALL NOT BE USED, LENT, COPIED OR ALTERED WITHOUT THE WRITTEN CONSENT OF L&L STRUCTURAL ENGINEERING SERVICES, INC.