



STANDARD TENT LAYOUT: (O = TABLES)

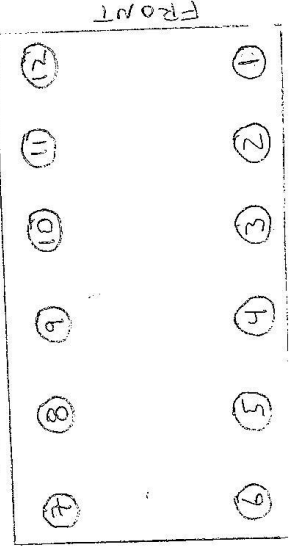

STAGE

20' WIDE, 16' DEEP, 3.5' HIGH
LOCATION: SIDEWALK IN FRONT OF
ONE MONUMENT SQUARE

USE: MUSICIANS AND EQUIPMENT

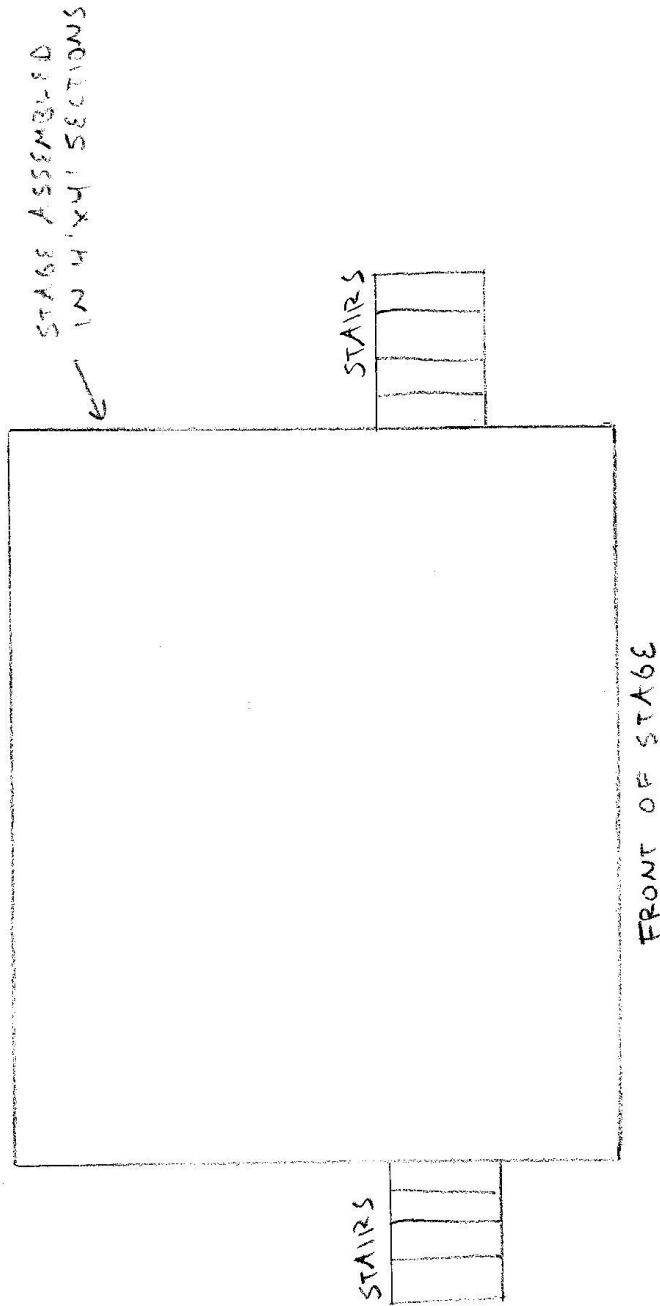

20' x 40' FRAME TENT
NO SIDEWALLS

