




1 TOP VIEW OF GRANITE POST CAP
S2.3 3" = 1'-0" (ON 22 X 34 SHEET)

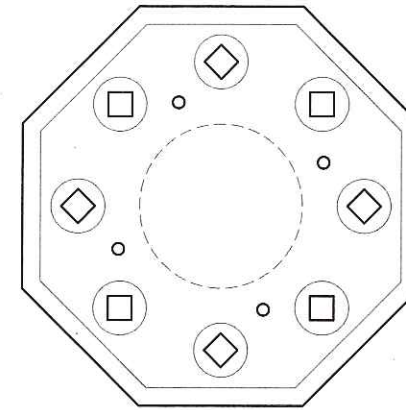

3 TOP VIEW OF GRANITE POST CAP AND NEW IRON CASTING PLATE
S2.3 3" = 1'-0" (ON 22 X 34 SHEET)

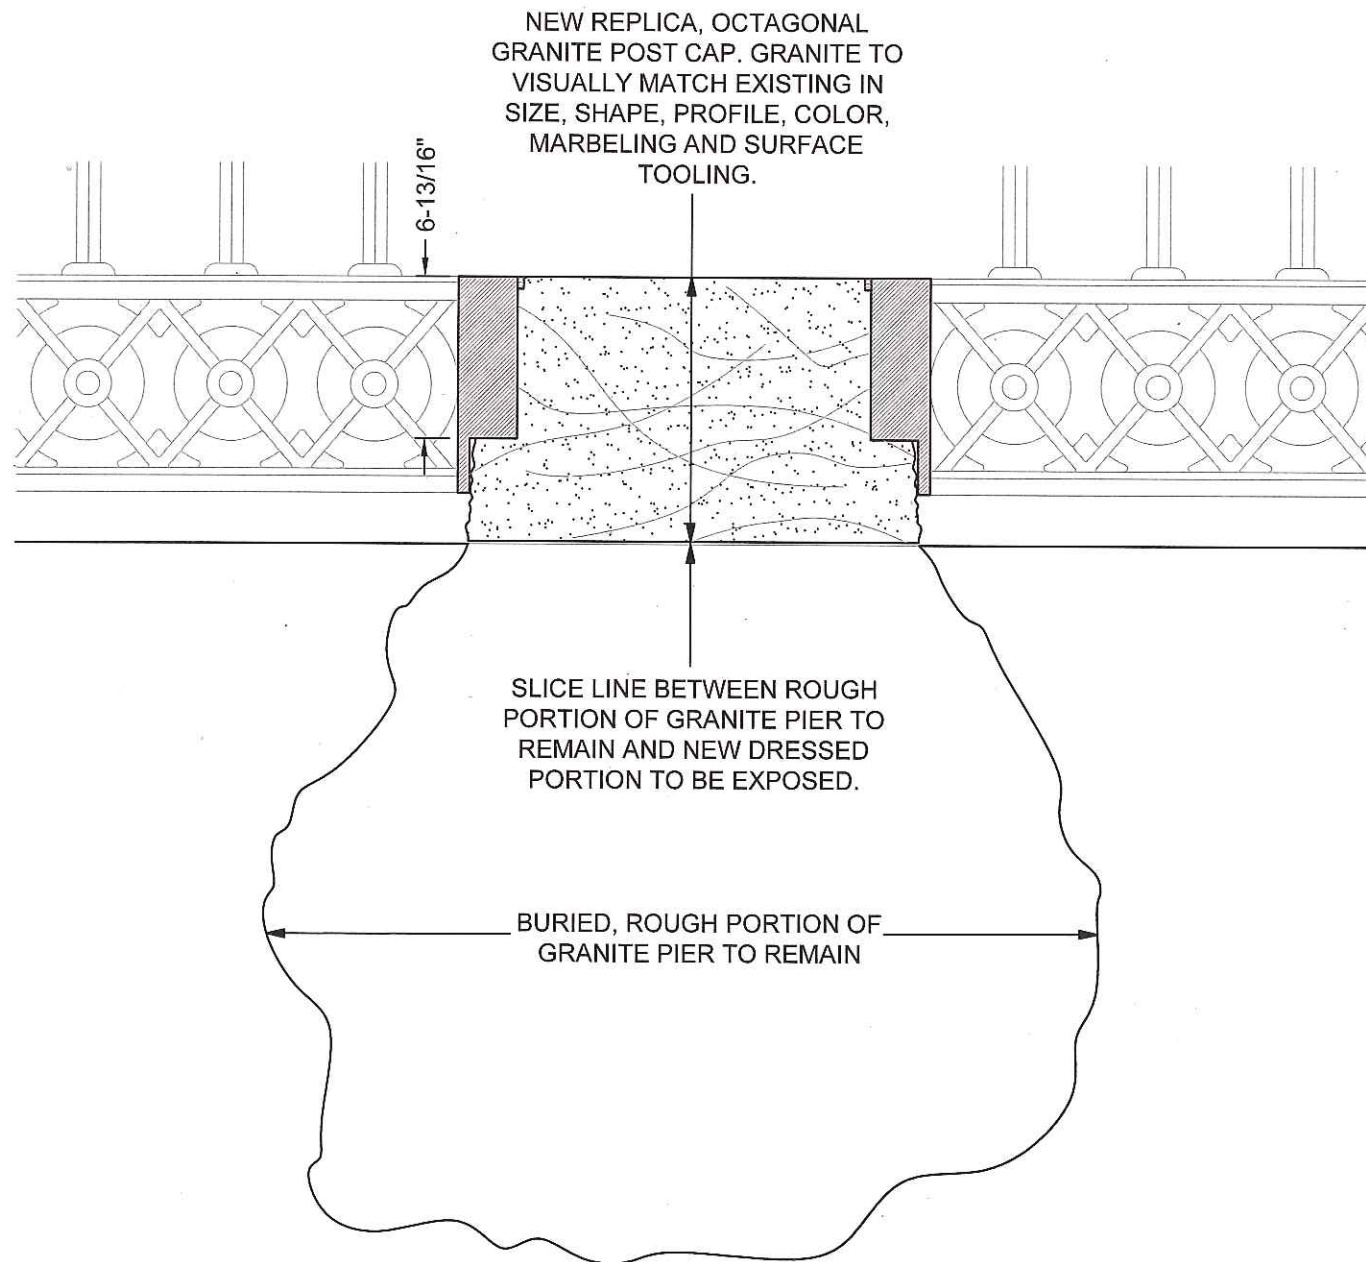

2 SECTION DETAIL AT NEW GRANITE POST CAP
S2.3 3" = 1'-0" (ON 22 X 34 SHEET)

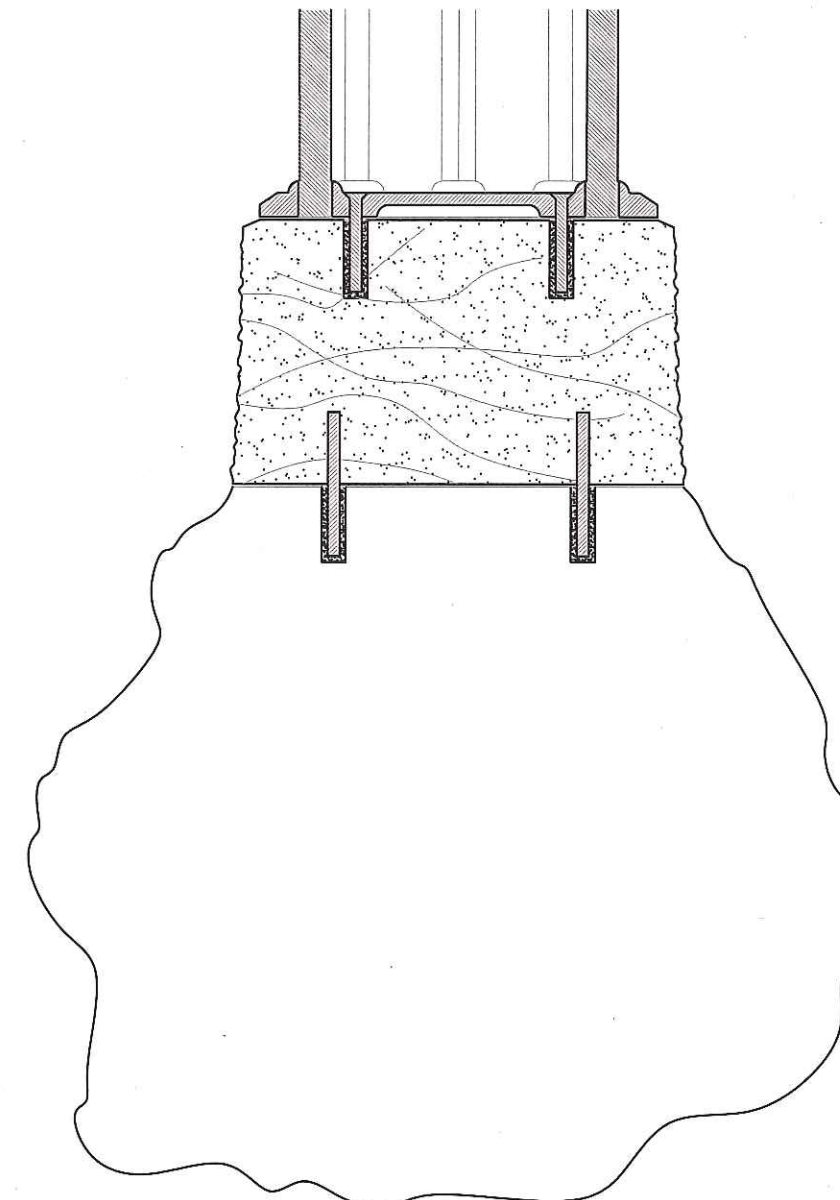

4 SECTION DETAIL AT NEW GRANITE POST CAP AND CASTING
S2.3 3" = 1'-0" (ON 22 X 34 SHEET)

AFTER OBTAINING SURVEY AND ORDER TO PROCEED WITH DEMOLITION, MASON TO SEVER THE TOP, DRESSED PORTION OF EACH OCTAGONAL GRANITE PIER POST AS INDICATED. THE INTENT IS TO REMOVE THE TOP SECTION AT THE JUNCTURE BETWEEN THE EXPOSED DRESSED PORTION AND THE BURIED ROUGH PORTION OF ATTACHED GRANITE FOUNDATION.

NOT FOR CONSTRUCTION

RESURGENCE
ENGINEERING & PRESERVATION, INC.
132 BRENTWOOD STREET
PORTLAND, ME 04103
207.773.4880

LINCOLN PARK IRON FENCE RESTORATION
TYPICAL NEW FENCE POST DETAILS

Project # 17-019
Date: 1/29/18
Issued for:
HP REVIEW

REVISIONS	
NO.	DATE
△	MM-DD-YY
△	MM-DD-YY

SHEET
S-2.3