




1 TOP VIEW OF NEW FENCE POST TOP COLLAR
 S2.5 3" = 1'-0" (ON 22 X 34 SHEET)

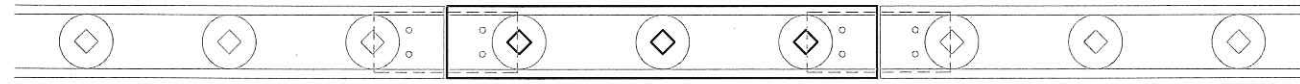

3 TOP VIEW OF NEW ORNAMENTAL BOTTOM RAIL
 S2.5 3" = 1'-0" (ON 22 X 34 SHEET)

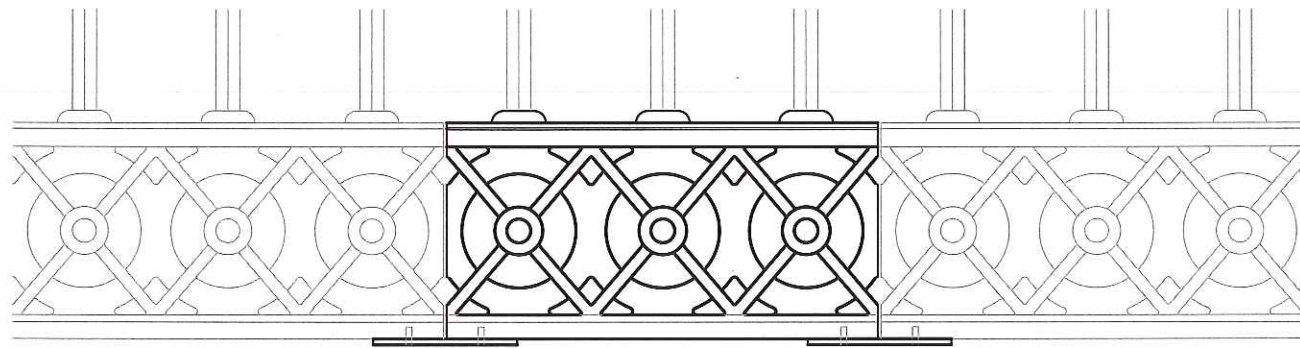

4 ELEVATION OF NEW ORNAMENTAL BOTTOM RAIL
 S2.5 3" = 1'-0" (ON 22 X 34 SHEET)

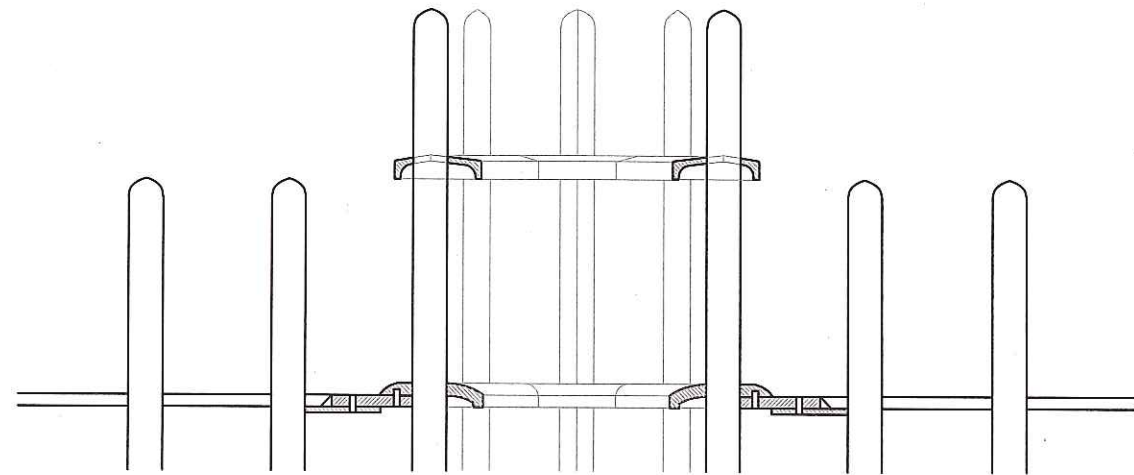

2 SECTION OF NEW FENCE POST TOP COLLAR
 S2.5 3" = 1'-0" (ON 22 X 34 SHEET)



5 SIDE ELEVATION OF NEW ORNAMENTAL BOTTOM RAIL
 S2.5 3" = 1'-0" (ON 22 X 34 SHEET)

NOT FOR CONSTRUCTION

RESURGENCE
 ENGINEERING & PRESERVATION, INC.
 132 BRENTWOOD STREET
 PORTLAND, ME 04103
 207.773.4880

LINCOLN PARK IRON FENCE RESTORATION

TYPICAL NEW CASTING DETAILS

Project # 17-019
 Date: 1/29/18
 Issued for:
 HP REVIEW

REVISIONS	
NO.	DATE
△	MM-DD-YY
△	MM-DD-YY

SHEET
 S-2.5