


**GRANITE ENTRY PIER 9 - REPAIR SCHEDULE** (SEE PHOTOS 9-1 THROUGH 9-4)

NO.	FACE	BLOCK	TYPE	AREA	DEPTH	PINS	PHOTO
1.	EAST	MIDDLE 1	DUTCHMAN REPAIR	1" WIDE X 4" TALL	2"	0	9-1 EAST
2.	NORTH	MIDDLE 1	SECTION REPAIR	2 CUBIC INCHES	N/A	0	9-3 NORTH
3.	NORTH	BOTTOM	DUTCHMAN REPAIR	18" WIDE X 9.5" TALL	3"	0	9-4 NORTH

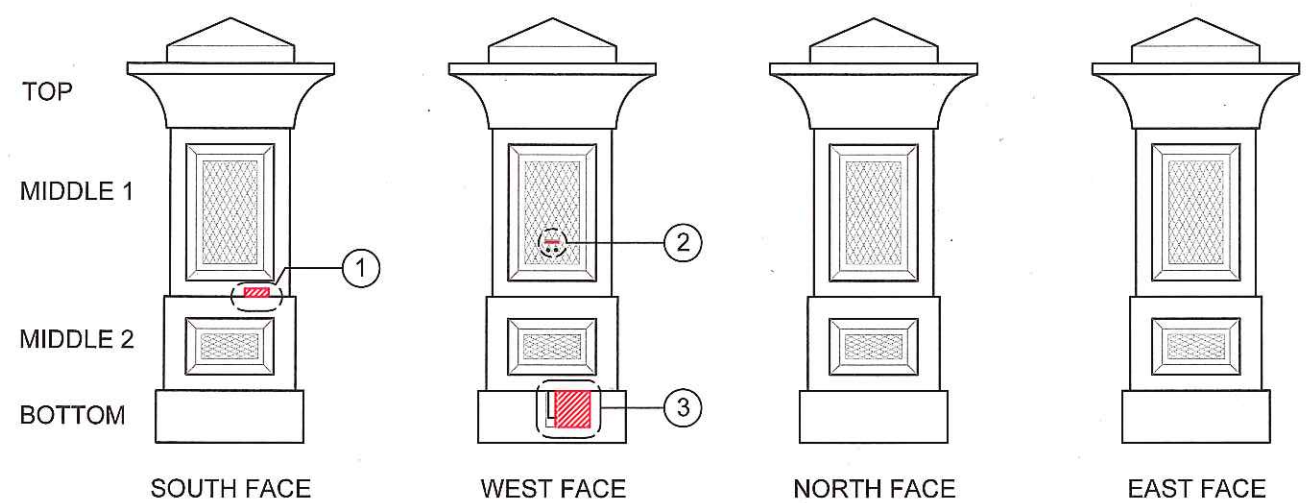


**GRANITE ENTRY PIER 10 - REPAIR SCHEDULE** (SEE PHOTOS 10-1 THROUGH 10-6)

NO.	FACE	BLOCK	TYPE	AREA	DEPTH	PINS	PHOTO
1.	SOUTH	MIDDLE 1	DUTCHMAN REPAIR	6" WIDE X 2" TALL	1"	0	10-2 SOUTH
2.	WEST	MIDDLE 1	SECTION REPAIR	2 CUBIC INCHES	N/A	0	10-3 WEST
3.	WEST	BOTTOM	DUTCHMAN REPAIR	8" WIDE X 9.5" TALL	3"	0	10-4 WEST

**1** NOT IN CONTRACT - GRANITE ENTRY PIER - 9  
 S3.3 1/4" = 1'-0" (ON 22 X 34 SHEET) LIFT, SHIM AND REPOSITION ENTIRE PIER ASSEMBLY TO SQUARE AND PLUMB.


**2** ALTERNATE 2 - GRANITE ENTRY PIER - 10  
 S3.3 1/4" = 1'-0" (ON 22 X 34 SHEET) LIFT, SHIM AND REPOSITION ENTIRE PIER ASSEMBLY TO SQUARE AND PLUMB.

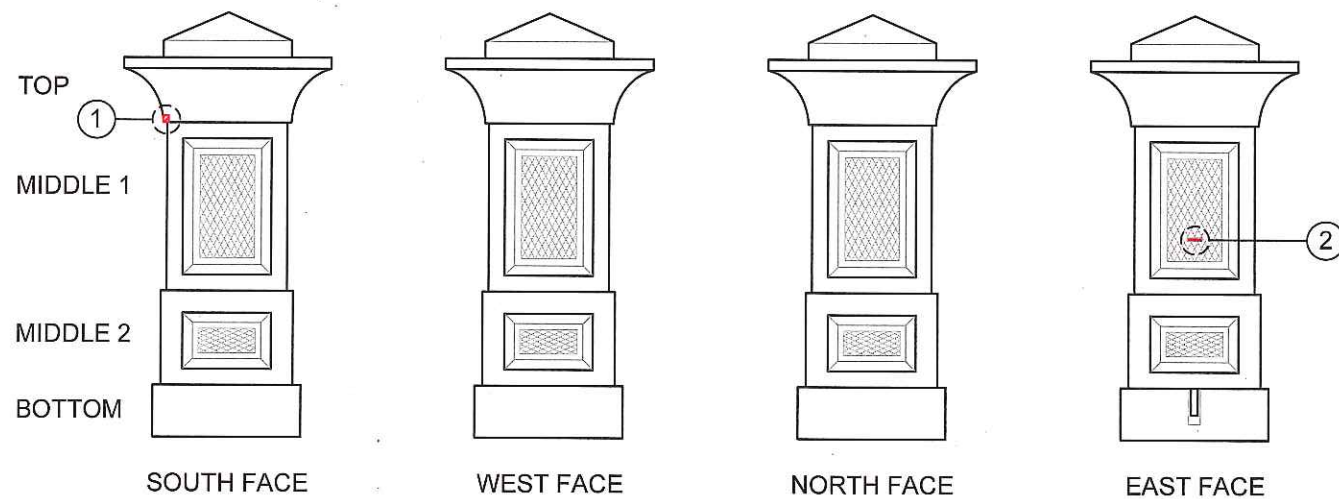

**GRANITE ENTRY PIER 11 - REPAIR SCHEDULE** (SEE PHOTOS 11-1 THROUGH 11-6)

NO.	FACE	BLOCK	TYPE	AREA	DEPTH	PINS	PHOTO
1.	SOUTH	TOP	DUTCHMAN REPAIR	2" WIDE X 2" TALL	2"	0	11-2 SOUTH
2.	EAST	MIDDLE 1	SECTION REPAIR	2 CUBIC INCHES	N/A	0	11-8 EAST

**3** ALTERNATE 2 - GRANITE ENTRY PIER - 11  
 S3.3 1/4" = 1'-0" (ON 22 X 34 SHEET) LIFT, SHIM AND REPOSITION ENTIRE PIER ASSEMBLY TO SQUARE AND PLUMB.

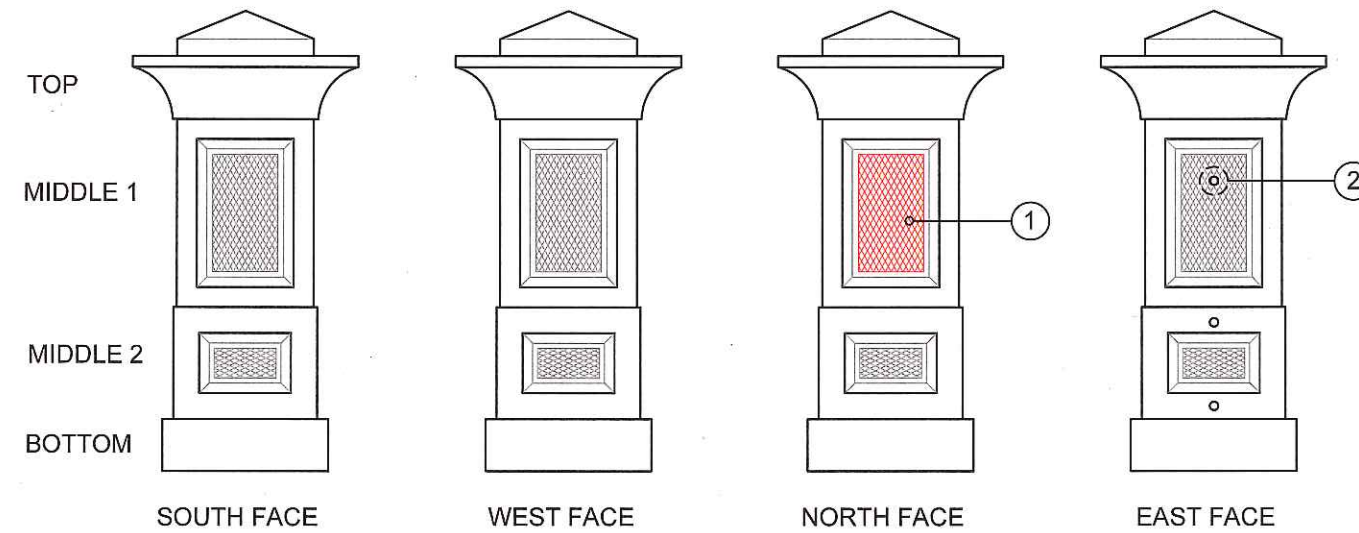

**GRANITE ENTRY PIER 12 - REPAIR SCHEDULE** (SEE PHOTOS 4-1 THROUGH 4-11)

NO.	FACE	BLOCK	TYPE	AREA	DEPTH	PINS	PHOTO
1.	NORTH	MIDDLE 1	RETOOL PATTERN	14" WIDE X 30"	3/32"	0	12-4 NORTH
2.	EAST	MIDDLE 1, 2	CLEAN ANCHOR HOLE	(3) - 2" DIAMETER	12"	0	12-2 EAST

**4** ALTERNATE 2 - GRANITE ENTRY PIER - 12  
 S3.3 1/4" = 1'-0" (ON 22 X 34 SHEET) LIFT, SHIM AND REPOSITION ENTIRE PIER ASSEMBLY TO SQUARE AND PLUMB.

NOT FOR CONSTRUCTION

RESURGENCE ENGINEERING & PRESERVATION, INC.  
 132 BRENTWOOD STREET  
 PORTLAND, ME 04103  
 207.773.4860

LINCOLN PARK IRON FENCE RESTORATION

GRANITE ENTRY PIER TREATMENTS

Project # 17-019  
 Date: 1/29/18  
 Issued for: HP REVIEW

REVISIONS  
 NO. DATE  
 Δ MM-DD-YY  
 Δ MM-DD-YY

SHEET  
 S-3.3