


GENERAL NOTES


PRIOR TO BEGINNING WORK, THE GENERAL CONTRACTOR SHALL ESTABLISH A BENCHMARK GRADE ELEVATION AND CONDUCT A SURVEY OF THE SITE ALONG CONGRESS STREET. GC TO COLLECT SPOT GRADES AS INDICATED WITH RED 'X'S ON THE SITE PLAN AND SHALL PROVIDE THIS INFORMATION TO THE ENGINEER AND THE DEPARTMENT OF PUBLIC WORKS. NO DEMOLITION SHALL COMMENCE UNTIL THE CITY AND ENGINEER HAVE HAD THE OPPORTUNITY TO REVIEW THE SURVEY AND GIVE THE ORDER TO PROCEED.

ONCE THE DESIGN TEAM SIGNS OFF ON THE SURVEY, DEMOLITION WORK SHALL COMMENCE. UPON COMPLETION OF DEMOLITION AND REMOVALS WORK ALONG CONGRESS STREET, INCLUDING REMOVAL OF OCTAGONAL GRANITE POST CAPS, THE CITY WILL REMOVE AND REPLACE THE EXISTING BRICK SIDEWALK AND GRANITE CURB. THE INTENT IS FOR THE SIDEWALK INSTALLATION TO BE PERFORMED DURING THE PERIOD WHEN THE IRON FENCE IS BEING RESTORED OFF SITE. ONCE THE SIDEWALK IS COMPLETE, THE GC WILL THEN HAVE A LEVEL EDGE TO WHICH TO REGRADE BETWEEN THE CONCRETE SIDEWALK WITHIN THE PARK DOWN TO THE NEW SIDEWALK. CONTRACTOR SHALL BE RESPONSIBLE FOR INSTALLING TEMPORARY BITUMINOUS PATCHING AROUND DEMO WORK IMMEDIATELY AFTER EACH GRANITE PIER DEMO TO MAKE THE WALKING SURFACE RELATIVELY SMOOTH AND SAFE UNTIL THE CITY BEGINS BRICK SIDEWALK WORK. SEE DETAIL 2/S-0.4.

1 SPOT GRADE SURVEY PLAN OF EXISTING CONDITIONS- BASE BID
 S-03 1" = 16'-0" (ON 22 X 34 SHEET)

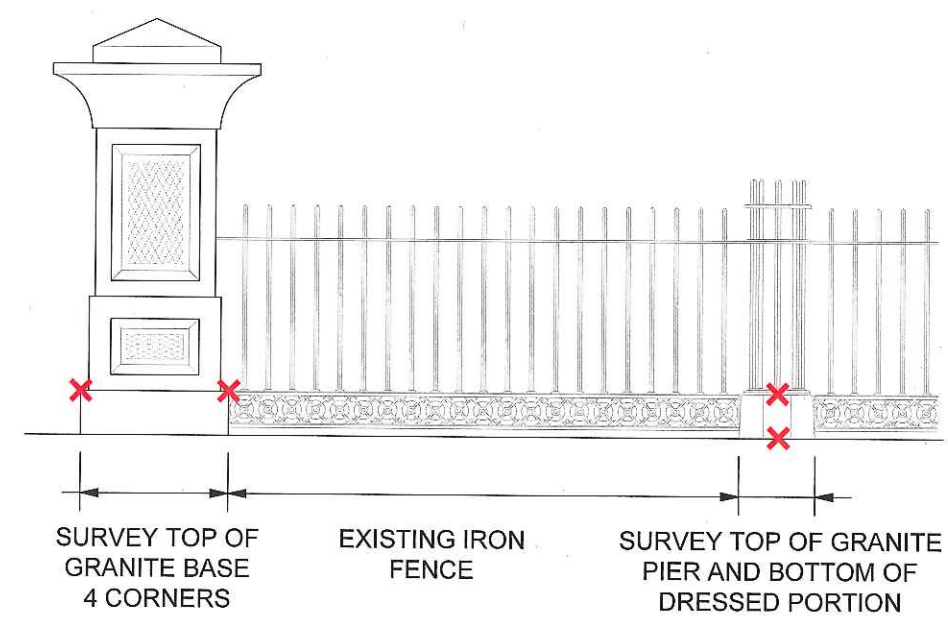

2 SPOT GRADE SURVEY ELEVATION AT CONGRESS ST - BASE BID
 S-03 1/2" = 1'-0" (ON 22 X 34 SHEET)

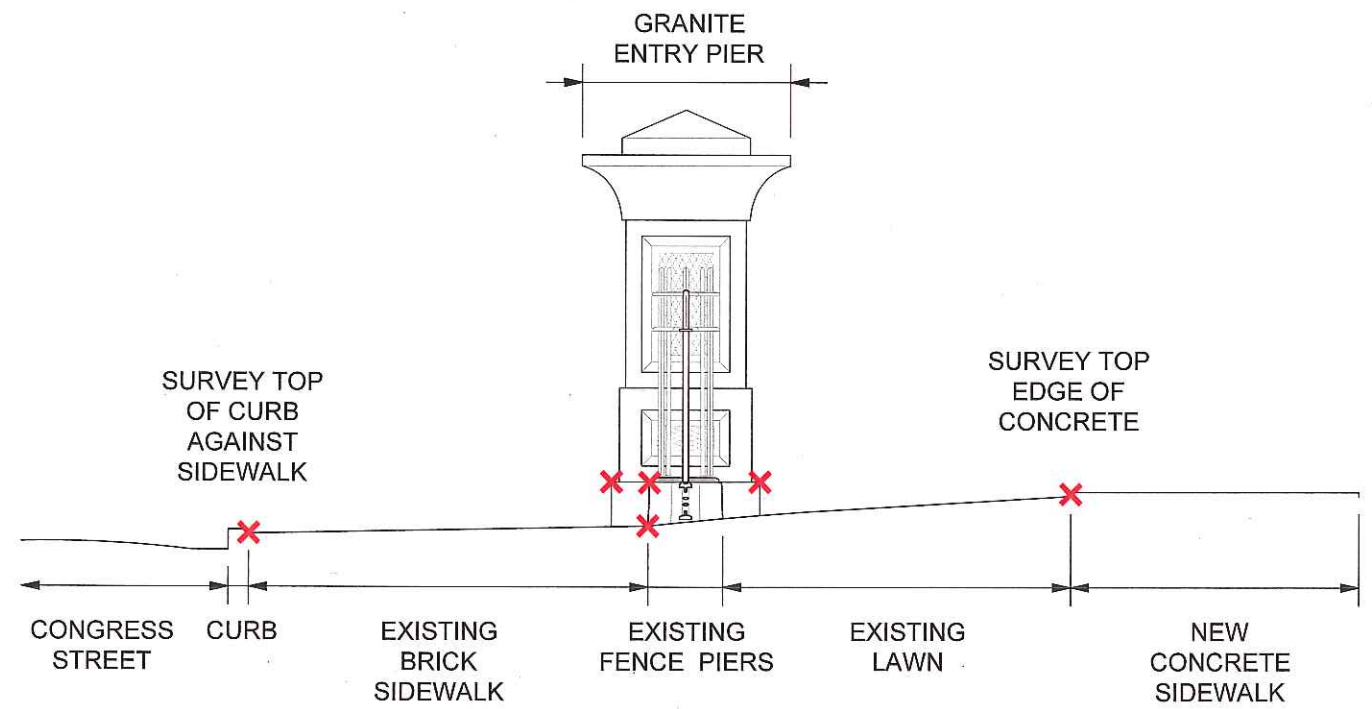

3 SPOT GRADE SURVEY SITE SECTION - BASE BID
 S-03 1/2" = 1'-0" (ON 22 X 34 SHEET)

NOT FOR CONSTRUCTION

RESURGENCE ENGINEERING & PRESERVATION, INC.
 132 BRENTWOOD STREET
 PORTLAND, ME 04103
 207.773.4880

LINCOLN PARK IRON FENCE RESTORATION
 SITE SURVEY - KEYPLAN

Project # 17-019
 Date: 1/29/18
 Issued for: HP REVIEW

REVISIONS	
NO.	DATE
△	MM-DD-YY
△	MM-DD-YY

SHEET
S-0.3