

THIS DESIGN AND THE DRAWINGS THEREFORE PREPARED FOR THIS PROJECT ARE THE PROPERTY OF THE ARCHITECT. BRUCE RONAYNE HAMILTON ARCHITECT INC. AND THE DESIGN AND/OR DRAWING SHALL NOT BE REPRODUCED OR TRANSMITTED IN ANY FORM OR BY ANY MEANS, ELECTRONIC OR MECHANICAL, INCLUDING PHOTOCOPYING, RECORDING, OR BY ANY INFORMATION STORAGE AND RETRIEVAL SYSTEM, WITHOUT THE EXPRESS WRITTEN PERMISSION OF THE ARCHITECT. BRUCE RONAYNE HAMILTON ARCHITECTS, INC. IS A REGISTERED PROFESSIONAL SERVICE PROVIDER. ANY BUILDING PERMIT SHALL BE OBTAINED FROM THE LOCAL BUILDING DEPARTMENT, UNLESS OTHERWISE NOTED. THE ORIGINAL SET OF DRAWINGS SHALL BE KEPT AT THE ARCHITECT'S OFFICE. SIGNATURE OF THE ARCHITECT: BRUCE RONAYNE HAMILTON ARCHITECTS INC.

11-21-13
11-14-13

REVISOR'S NAME

REVISED PER ACTUAL CONDITIONS
ISSUED FOR GC BIDDING/BUILDING PERMIT

REVISIONS

REVISIONS

REVISIONS

PROJECT: RITE AID STORE #3217 PPR
290 CONGRESS STREET
PORTLAND, MAINE

SUBJECT: FLOORING PLAN

DATE: 11-14-13

DRAWN BY: A-3


SCALE: AS NOTED

DATE: 11-14-13

DATE: 11-14-13

DATE: 11-14-13

DATE: 11-14-13

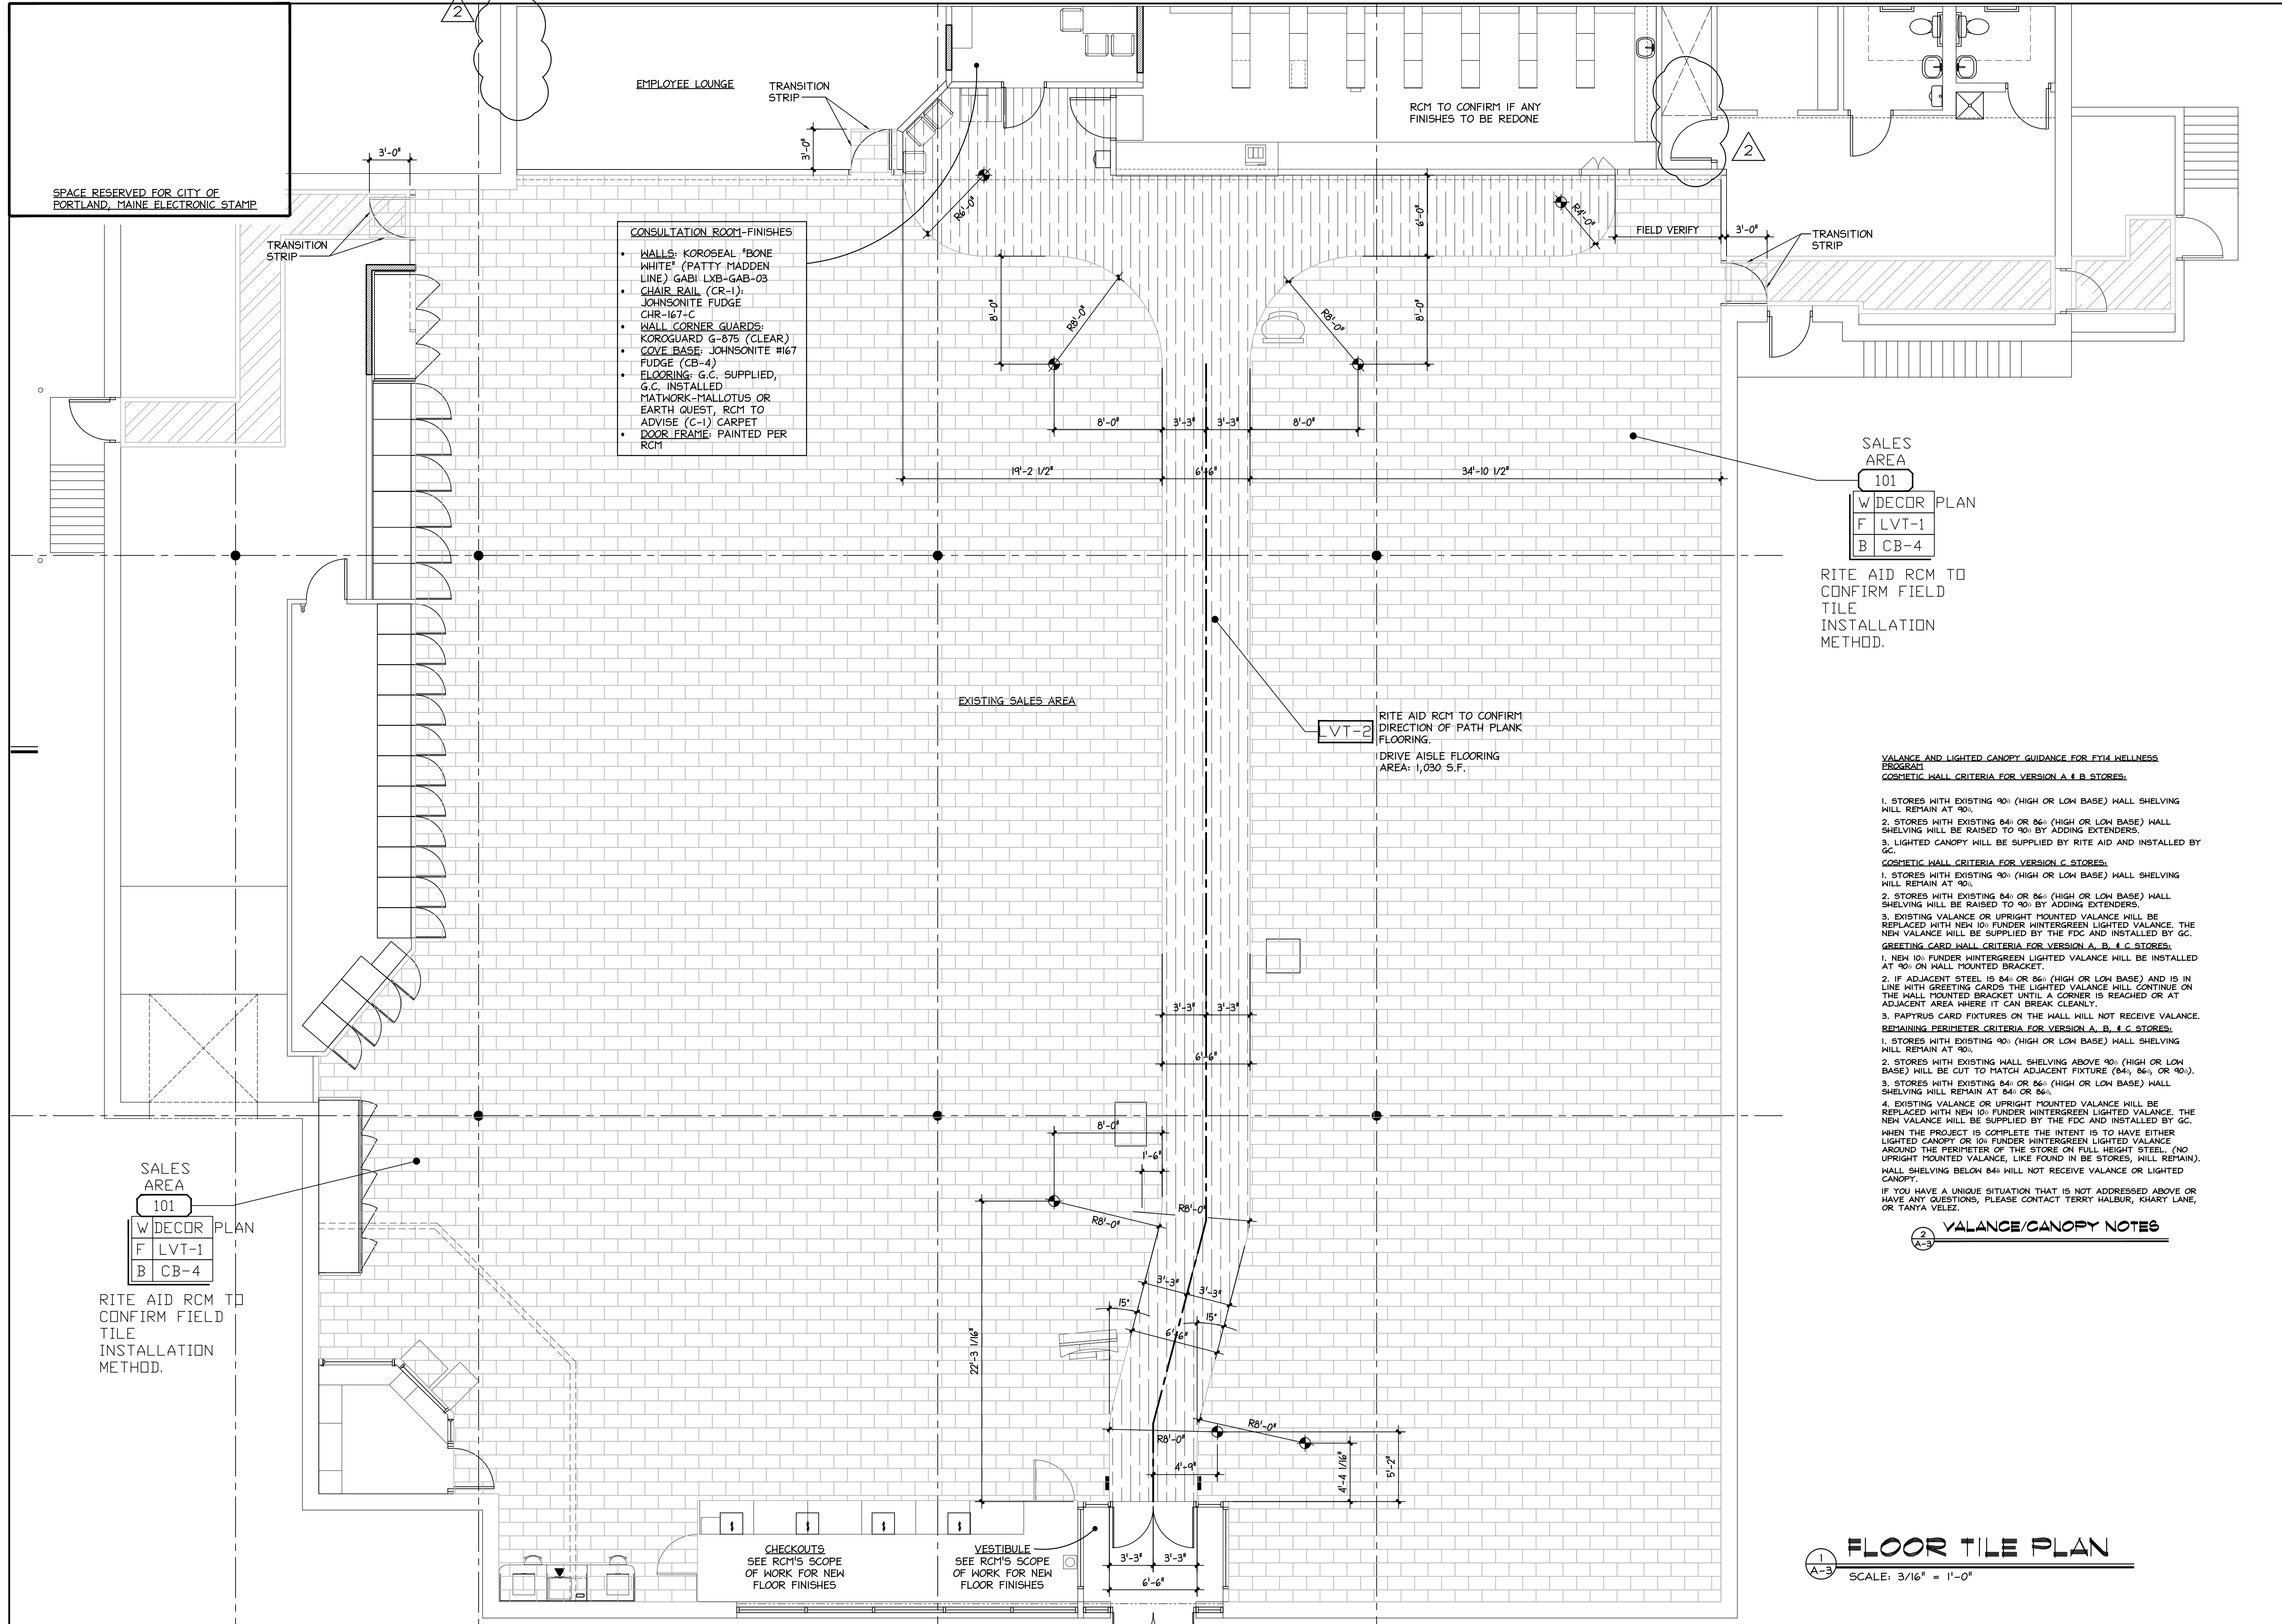

SALES AREA
101
W/DECOR PLAN
F LVT-1
B CB-4

RITE AID RCM TO CONFIRM FIELD TILE INSTALLATION METHOD.

LVT-2
RITE AID RCM TO CONFIRM DIRECTION OF PATH PLANK FLOORING.
DRIVE AISLE FLOORING AREA: 1,030 S.F.

- VALANCE AND LIGHTED CANOPY GUIDANCE FOR FY14 WELLNESS PROGRAM**
- COSMETIC WALL CRITERIA FOR VERSION A & B STORES:**
- STORES WITH EXISTING 90" (HIGH OR LOW BASE) WALL SHELVING WILL REMAIN AT 90".
 - STORES WITH EXISTING 84" OR 86" (HIGH OR LOW BASE) WALL SHELVING WILL BE RAISED TO 90" BY ADDING EXTENDERS.
 - LIGHTED CANOPY WILL BE SUPPLIED BY RITE AID AND INSTALLED BY GC.
- COSMETIC WALL CRITERIA FOR VERSION C STORES:**
- STORES WITH EXISTING 90" (HIGH OR LOW BASE) WALL SHELVING WILL REMAIN AT 90".
 - STORES WITH EXISTING 84" OR 86" (HIGH OR LOW BASE) WALL SHELVING WILL BE RAISED TO 90" BY ADDING EXTENDERS.
 - EXISTING VALANCE OR UPRIGHT MOUNTED VALANCE WILL BE REPLACED WITH NEW 10" FUNDER WINTERGREEN LIGHTED VALANCE. THE NEW VALANCE WILL BE SUPPLIED BY THE FDC AND INSTALLED BY GC.
- GREETING CARD WALL CRITERIA FOR VERSION A, B, & C STORES:**
- NEW 10" FUNDER WINTERGREEN LIGHTED VALANCE WILL BE INSTALLED AT 90" ON WALL POINTED BRACKET.
 - IF ADJACENT STEEL IS 84" OR 86" (HIGH OR LOW BASE) AND IS IN LINE WITH GREETING CARDS THE LIGHTED VALANCE WILL CONTINUE ON THE WALL POINTED BRACKET UNTIL A CORNER IS REACHED OR AT ADJACENT AREA WHERE IT CAN BREAK CLEANLY.
 - PAPYRUS CARD FIXTURES ON THE WALL WILL NOT RECEIVE VALANCE.
- REMAINING PERIMETER CRITERIA FOR VERSION A, B, & C STORES:**
- STORES WITH EXISTING 90" (HIGH OR LOW BASE) WALL SHELVING WILL REMAIN AT 90".
 - STORES WITH EXISTING WALL SHELVING ABOVE 90" (HIGH OR LOW BASE) WILL BE CUT TO MATCH ADJACENT FIXTURE (84", 86", OR 90").
 - STORES WITH EXISTING 84" OR 86" (HIGH OR LOW BASE) WALL SHELVING WILL REMAIN AT 84" OR 86".
 - EXISTING VALANCE OR UPRIGHT MOUNTED VALANCE WILL BE REPLACED WITH NEW 10" FUNDER WINTERGREEN LIGHTED VALANCE. THE NEW VALANCE WILL BE SUPPLIED BY THE FDC AND INSTALLED BY GC.
- WHEN THE PROJECT IS COMPLETE THE INTENT IS TO HAVE EITHER LIGHTED CANOPY OR 10" FUNDER WINTERGREEN LIGHTED VALANCE AROUND THE PERIMETER OF THE STORE ON FULL HEIGHT STEEL. (NO UPRIGHT MOUNTED VALANCE, LIKE FOUND IN BE STORES, WILL REMAIN). WALL SHELVING BELOW 84" WILL NOT RECEIVE VALANCE OR LIGHTED CANOPY.
- IF YOU HAVE A UNIQUE SITUATION THAT IS NOT ADDRESSED ABOVE OR HAVE ANY QUESTIONS, PLEASE CONTACT TERRY HALBUR, KHART LANE, OR TANYA VELEZ.
- VALANCE/CANOPY NOTES**

FLOOR TILE PLAN
SCALE: 3/16" = 1'-0"

1
A-3

SPACE RESERVED FOR CITY OF PORTLAND, MAINE ELECTRONIC STAMP

SALES AREA
101
W/DECOR PLAN
F LVT-1
B CB-4

RITE AID RCM TO CONFIRM FIELD TILE INSTALLATION METHOD.

CONSULTATION ROOM-FINISHES

- WALLS: KOROSEAL "BONE WHITE" (PATTY MADDEN LINE) GABI LXB-GAB-03
- CHAIR RAIL (CR-1)
- JOHNSONITE FUDGE CHR-167-C
- WALL CORNER GUARDS: KOROGUARD G-875 (CLEAR)
- COVE BASE: JOHNSONITE #167 FUDGE (CB-4)
- FLOORING: G.C. SUPPLIED, G.C. INSTALLED
- MATWORK-MALLOTUS OR EARTH QUEST, RCM TO ADVISE (C-1) CARPET
- DOOR FRAME: PAINTED PER RCM

CHECKOUTS
SEE RCM'S SCOPE OF WORK FOR NEW FLOOR FINISHES

VESTIBULE
SEE RCM'S SCOPE OF WORK FOR NEW FLOOR FINISHES