

SPACE RESERVED FOR CITY OF PORTLAND, MAINE ELECTRONIC STAMP

Table of abbreviations and their corresponding terms, including: ANCHOR BOLT, ACUSTICAL CEILING TILE, ADJUSTIBLE WALLCOVERING, etc.

Table of abbreviations and their corresponding terms, including: JANITOR JOIST, KICK PLATE, MOLDING MACHINE, etc.



RITE AID CORPORATION

STORE DEVELOPMENT 30 HUNTER LANE CAMP HILL, PA 17011

(717) 761-2633


HEALTH & WELLNESS REMODEL

STORE # 3277 PORTLAND, MAINE



A4 VICINITY MAP

NONE

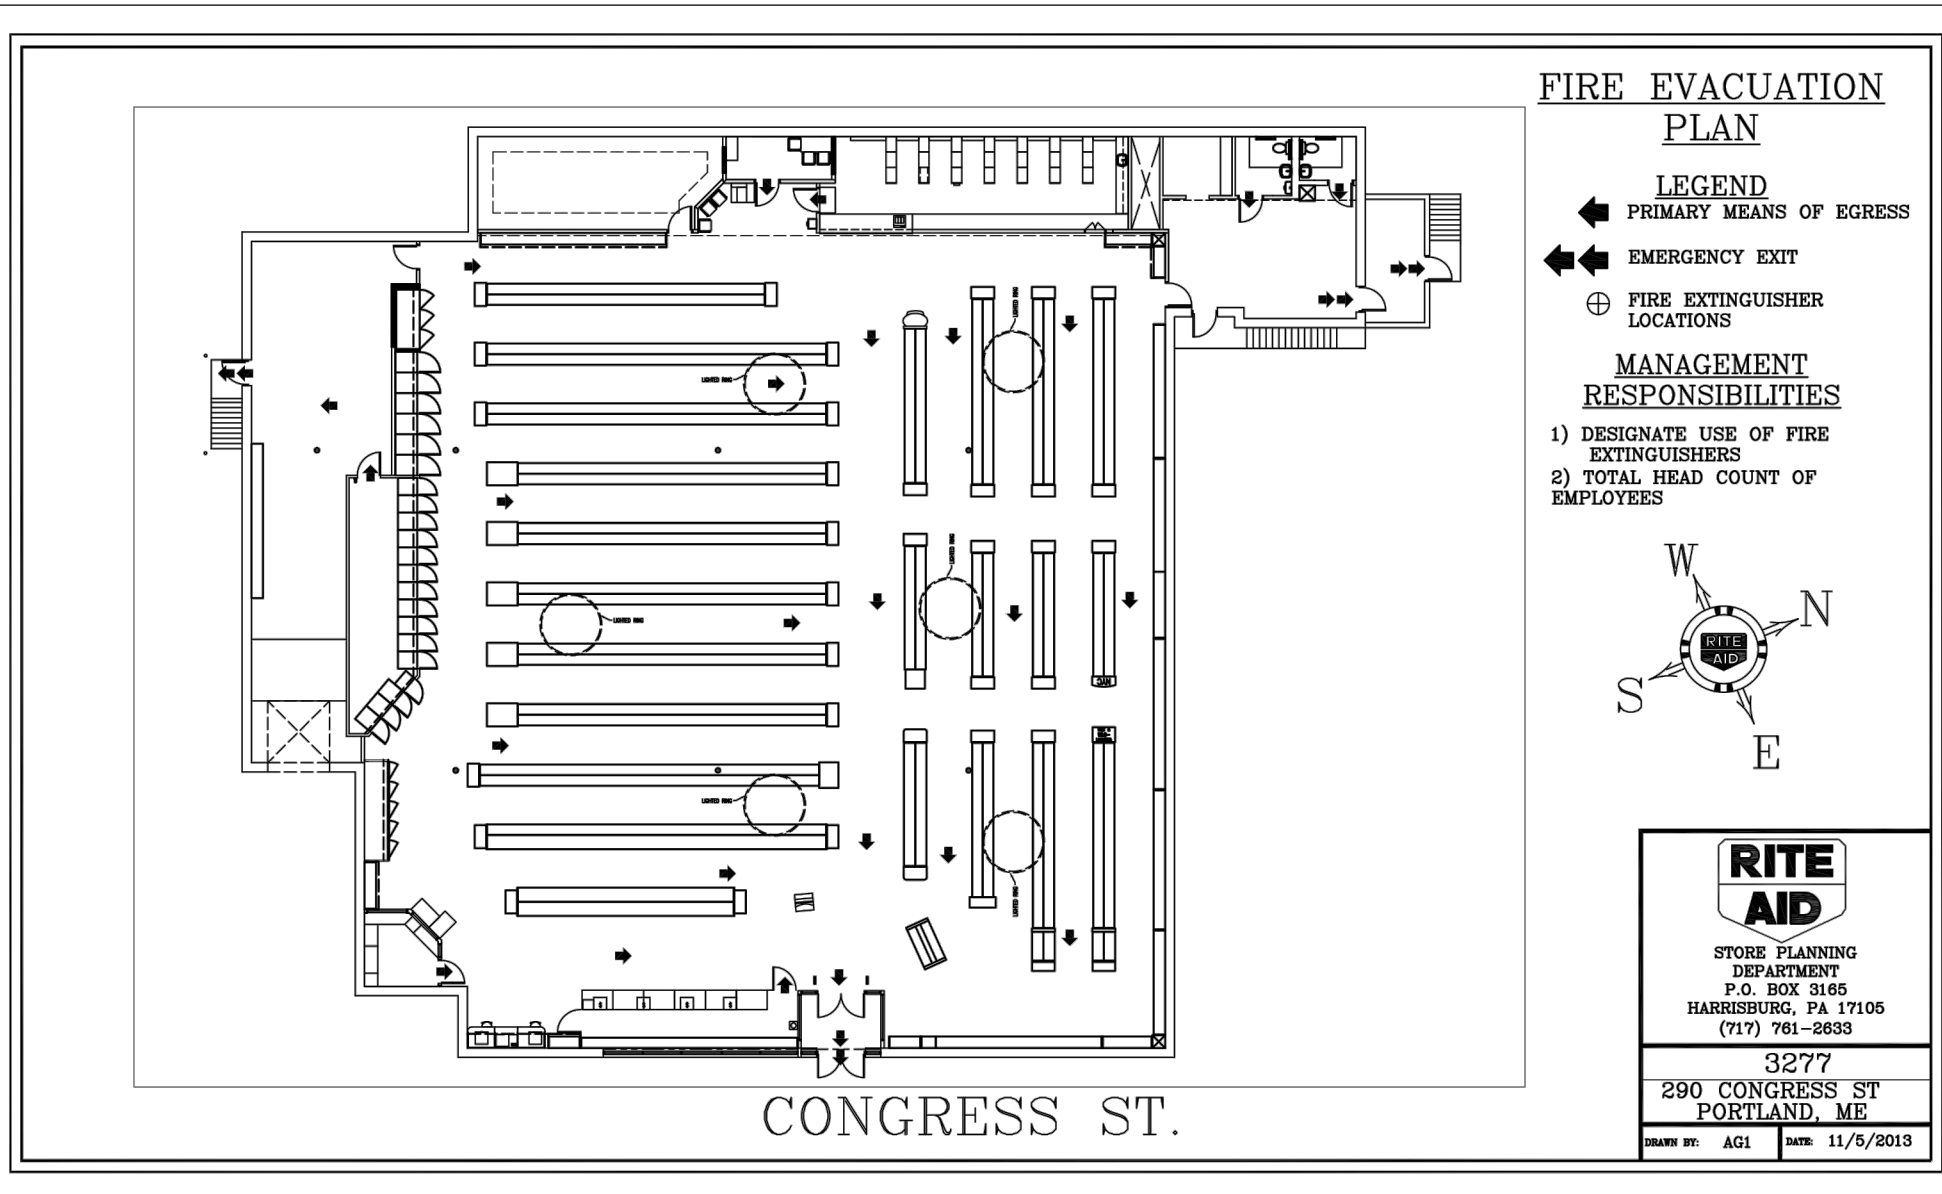

A5 EVACUATION PLAN

NONE

SEE SHEET LS-1 FOR ADDITIONAL CODE INFORMATION AND BUILDING CODE NOTES (UNDER SEPARATE COVER)

Table of CODE DATA including reference codes (e.g., State of Maine Building Code), fire protection systems, means of egress, and accessibility requirements.


A6 CODE DATA (SEE SHEET LS-1 & CODE REVIEW [SEPARATE COVER])

NONE

- GENERAL NOTES: 1. THERE ARE TO BE NO CHANGES IN THE FOLLOWING SET OF CONSTRUCTION DRAWINGS AND SPECIFICATIONS UNLESS APPROVED IN WRITING BY RITE AID CORPORATION. 2. CHANGES AS STATED ABOVE WOULD INCLUDE ANY VARIATION OF MATERIALS, PRODUCTS, MANUFACTURERS, OR CONSTRUCTION SHOWN, IMPLIED OR WRITTEN IN THIS CONSTRUCTION DOCUMENTS SET. 3. DRAWINGS DO NOT TAKE PRECEDENCE OVER SPECIFICATIONS...

A1 GENERAL NOTES

NONE

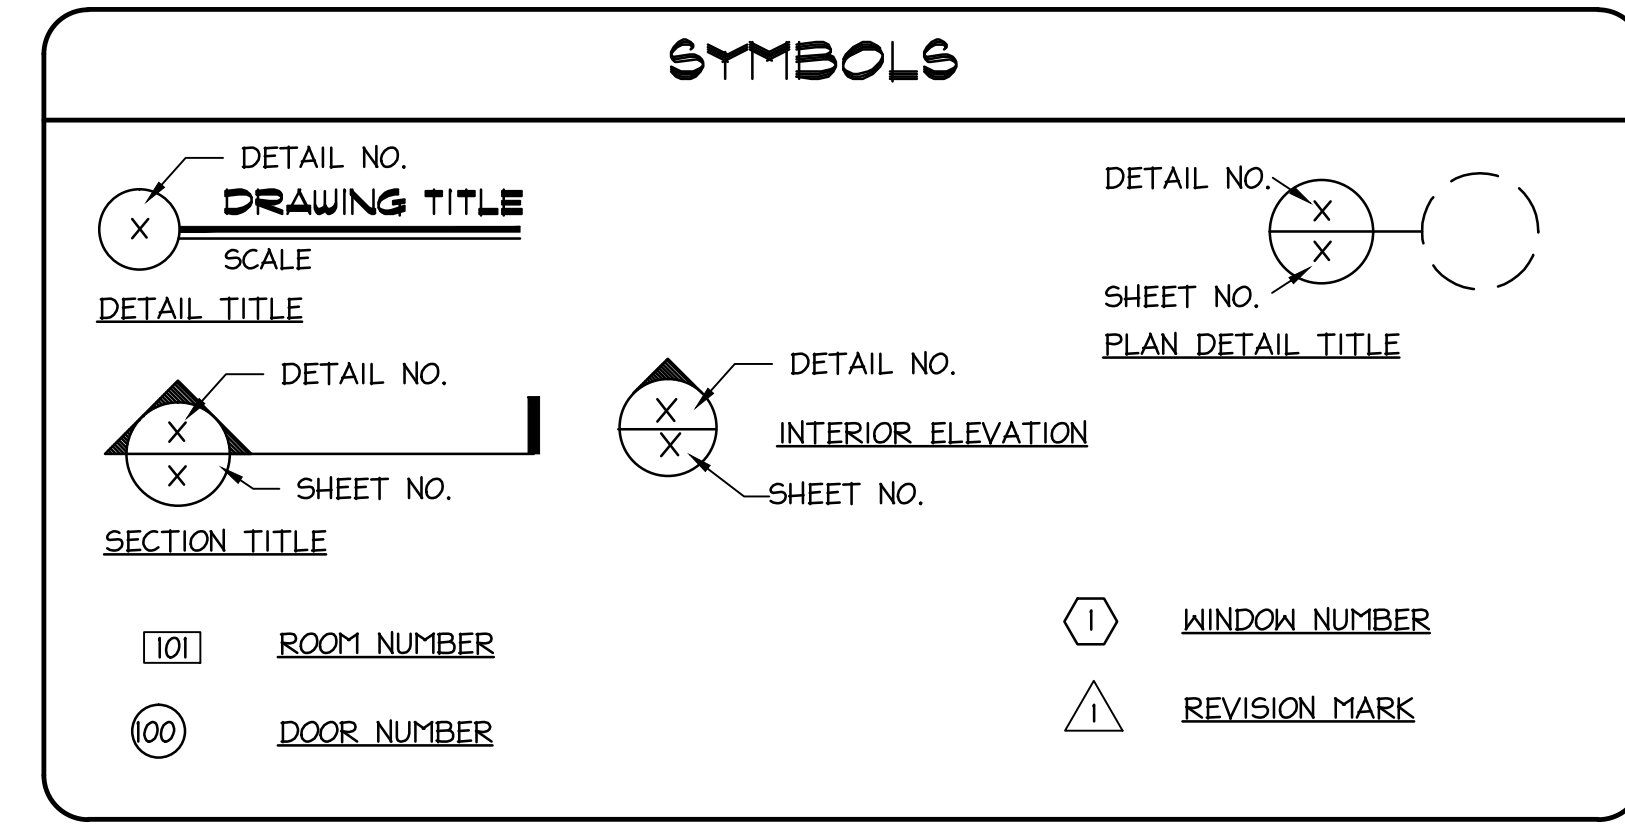



A2 SYMBOLS LEGEND

NONE

ARCHITECT information: Bruce Ronayne Hamilton Architects, Inc., 833 Turnpike Road, P.O. Box 104, New Ipswich, NH 03071. Includes phone and fax numbers and website.

A3 PROJECT TEAM

NONE

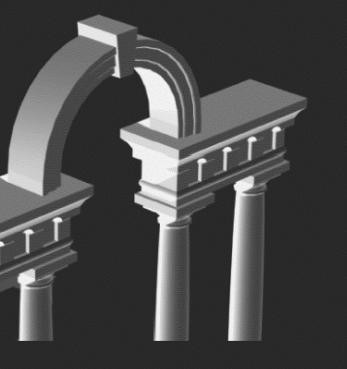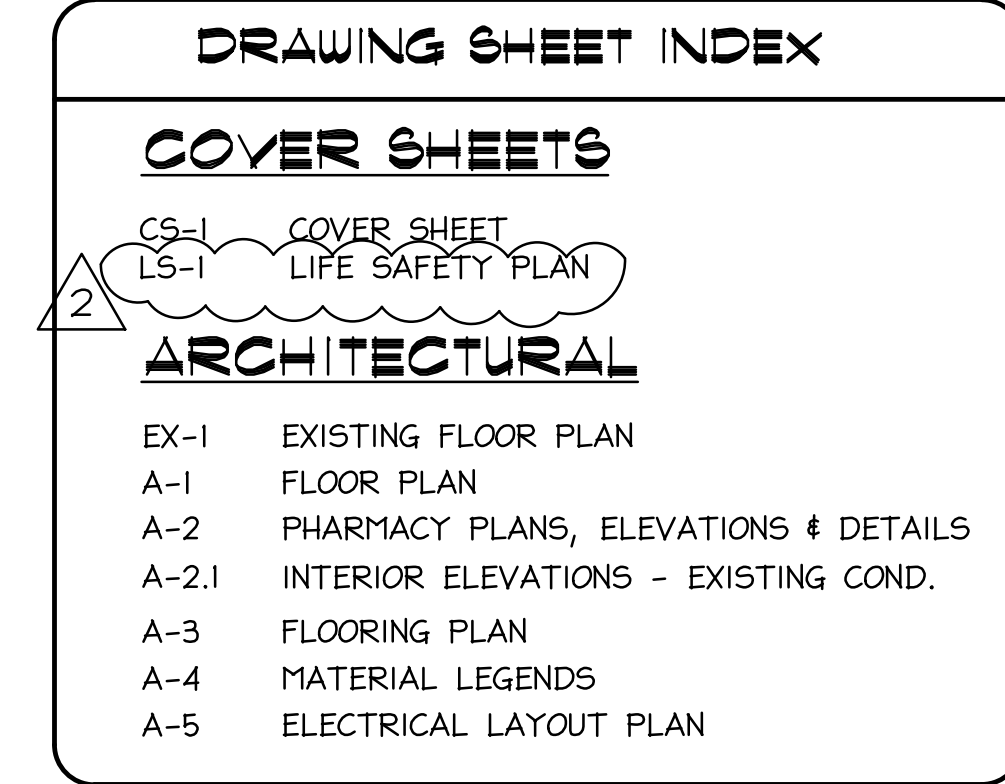

BRUCE RONAYNE HAMILTON ARCHITECTS

ARCHITECTURE LAND PLANNING INTERIOR DESIGN 3D VISUALIZATION

833 TURNPIKE ROAD P.O. BOX 104 NEW IPSWICH NEW HAMPSHIRE 03071

THIS DESIGN AND THE DRAWINGS THEREFORE PREPARED FOR THIS PROJECT ARE THE PROPERTY OF THE ARCHITECT...

Table with columns for PROJECT, SCALE, DATE, DRAWING, REV. DATE, REV. NO. and descriptive text: RITE AID STORE #3277, 290 CONGRESS STREET, PORTLAND, MAINE. COVER SHEET.

Table with columns for PROJECT, SCALE, DATE, DRAWING, REV. DATE, REV. NO. and descriptive text: RITE AID STORE #3277, 290 CONGRESS STREET, PORTLAND, MAINE. COVER SHEET.

