



1 SECTION AT LENGTH OF COVERED WALKWAY
 SCALE: 1/4" = 1'-0"

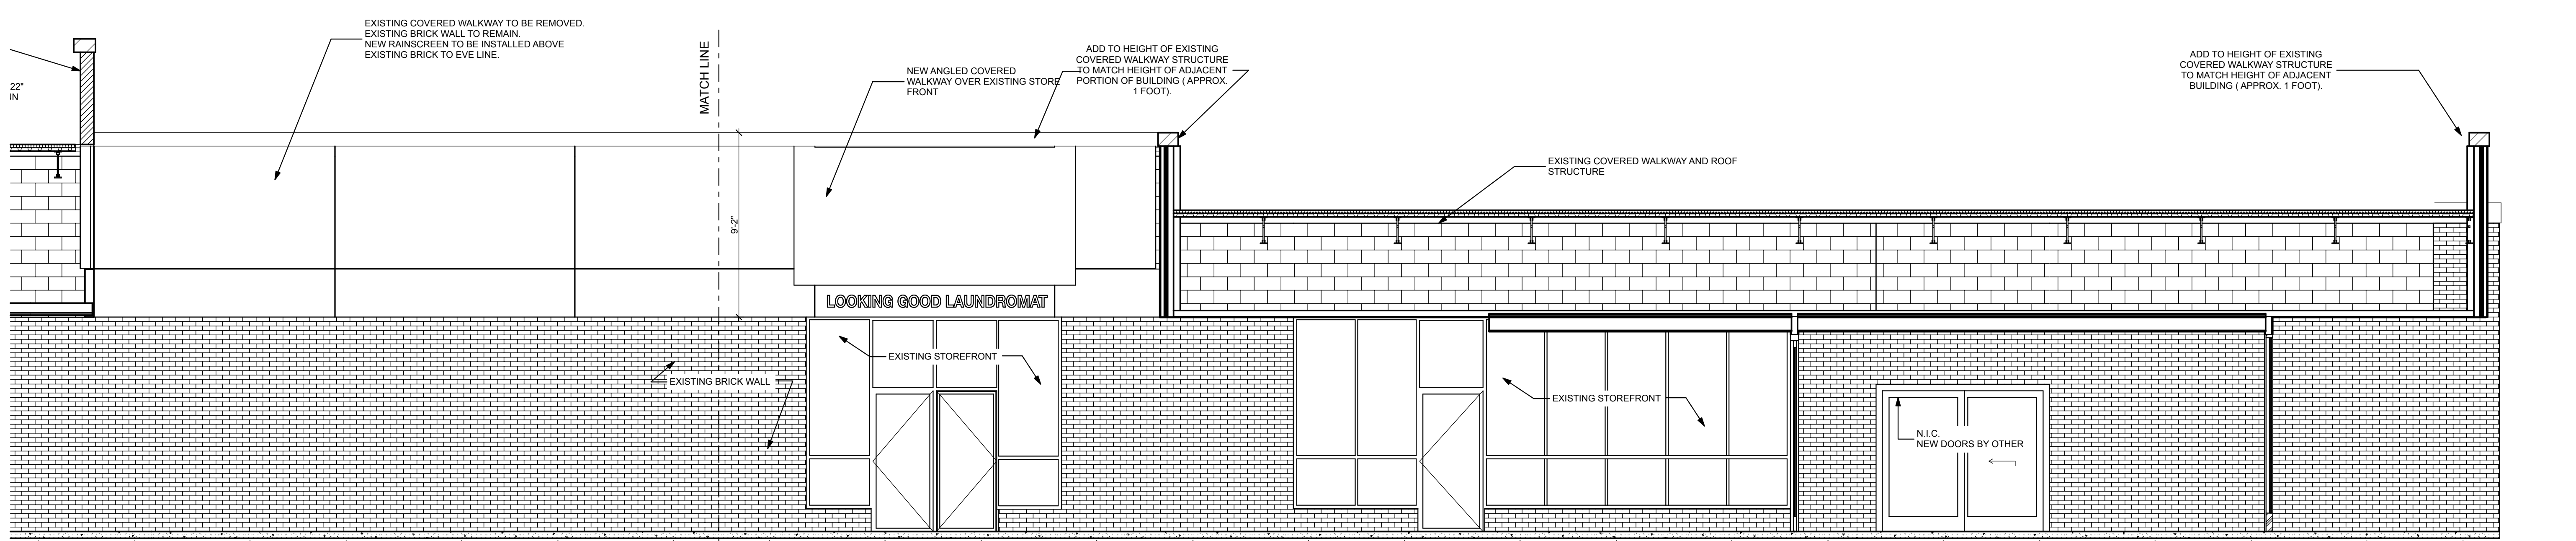

2 SECTION AT LENGTH OF COVERED WALKWAY
 SCALE: 1/4" = 1'-0"

NOTE: COVERED WALKWAY CONSTRUCTED OF NON-COMBUSTIBLE MATERIALS

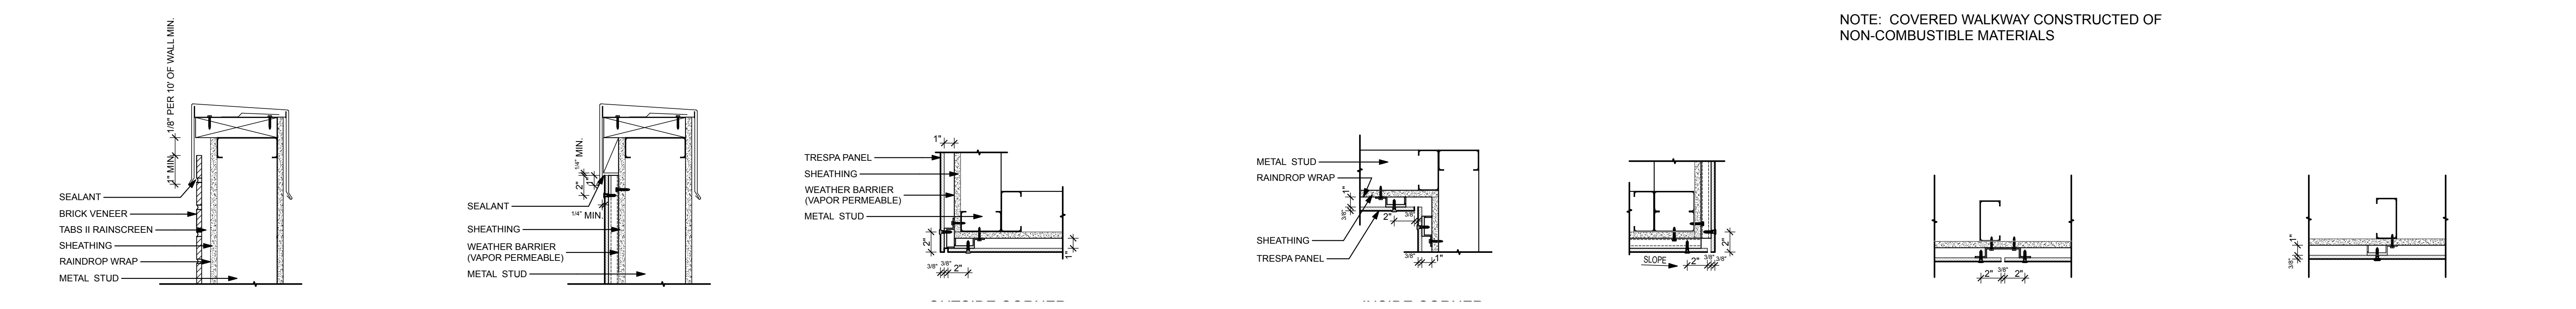

3 BRICK VENEER PARAPET SCALE: 1 1/2" = 1'-0"
4 TRESPA PARAPET SCALE: 1 1/2" = 1'-0"
5 TRESPA OUTSIDE CORNER SCALE: 1 1/2" = 1'-0"
6 TRESPA INSIDE CORNER SCALE: 1 1/2" = 1'-0"
7 TRESPA SOFFIT SCALE: 1 1/2" = 1'-0"
8 TRESPA VERT. PANEL JOINT SCALE: 1 1/2" = 1'-0"
9 TRESPA VERT. MID PANEL SCALE: 1 1/2" = 1'-0"

DATE	DESCRIPTION
06/05/14	PERMIT AND BIDDING SET
07/02/14	REVISED PERMIT SET
06/05/14	
07/02/14	
06/05/14	
07/02/14	
06/05/14	
07/02/14	

DATE: 06/05/14
 CHECKED BY: AEC
 DRAWN BY: JRP/AEC
 JOB: 14-CPF
 SHEET TITLE: COVERED WALKWAY SECTIONS TRESPA DETAILS