

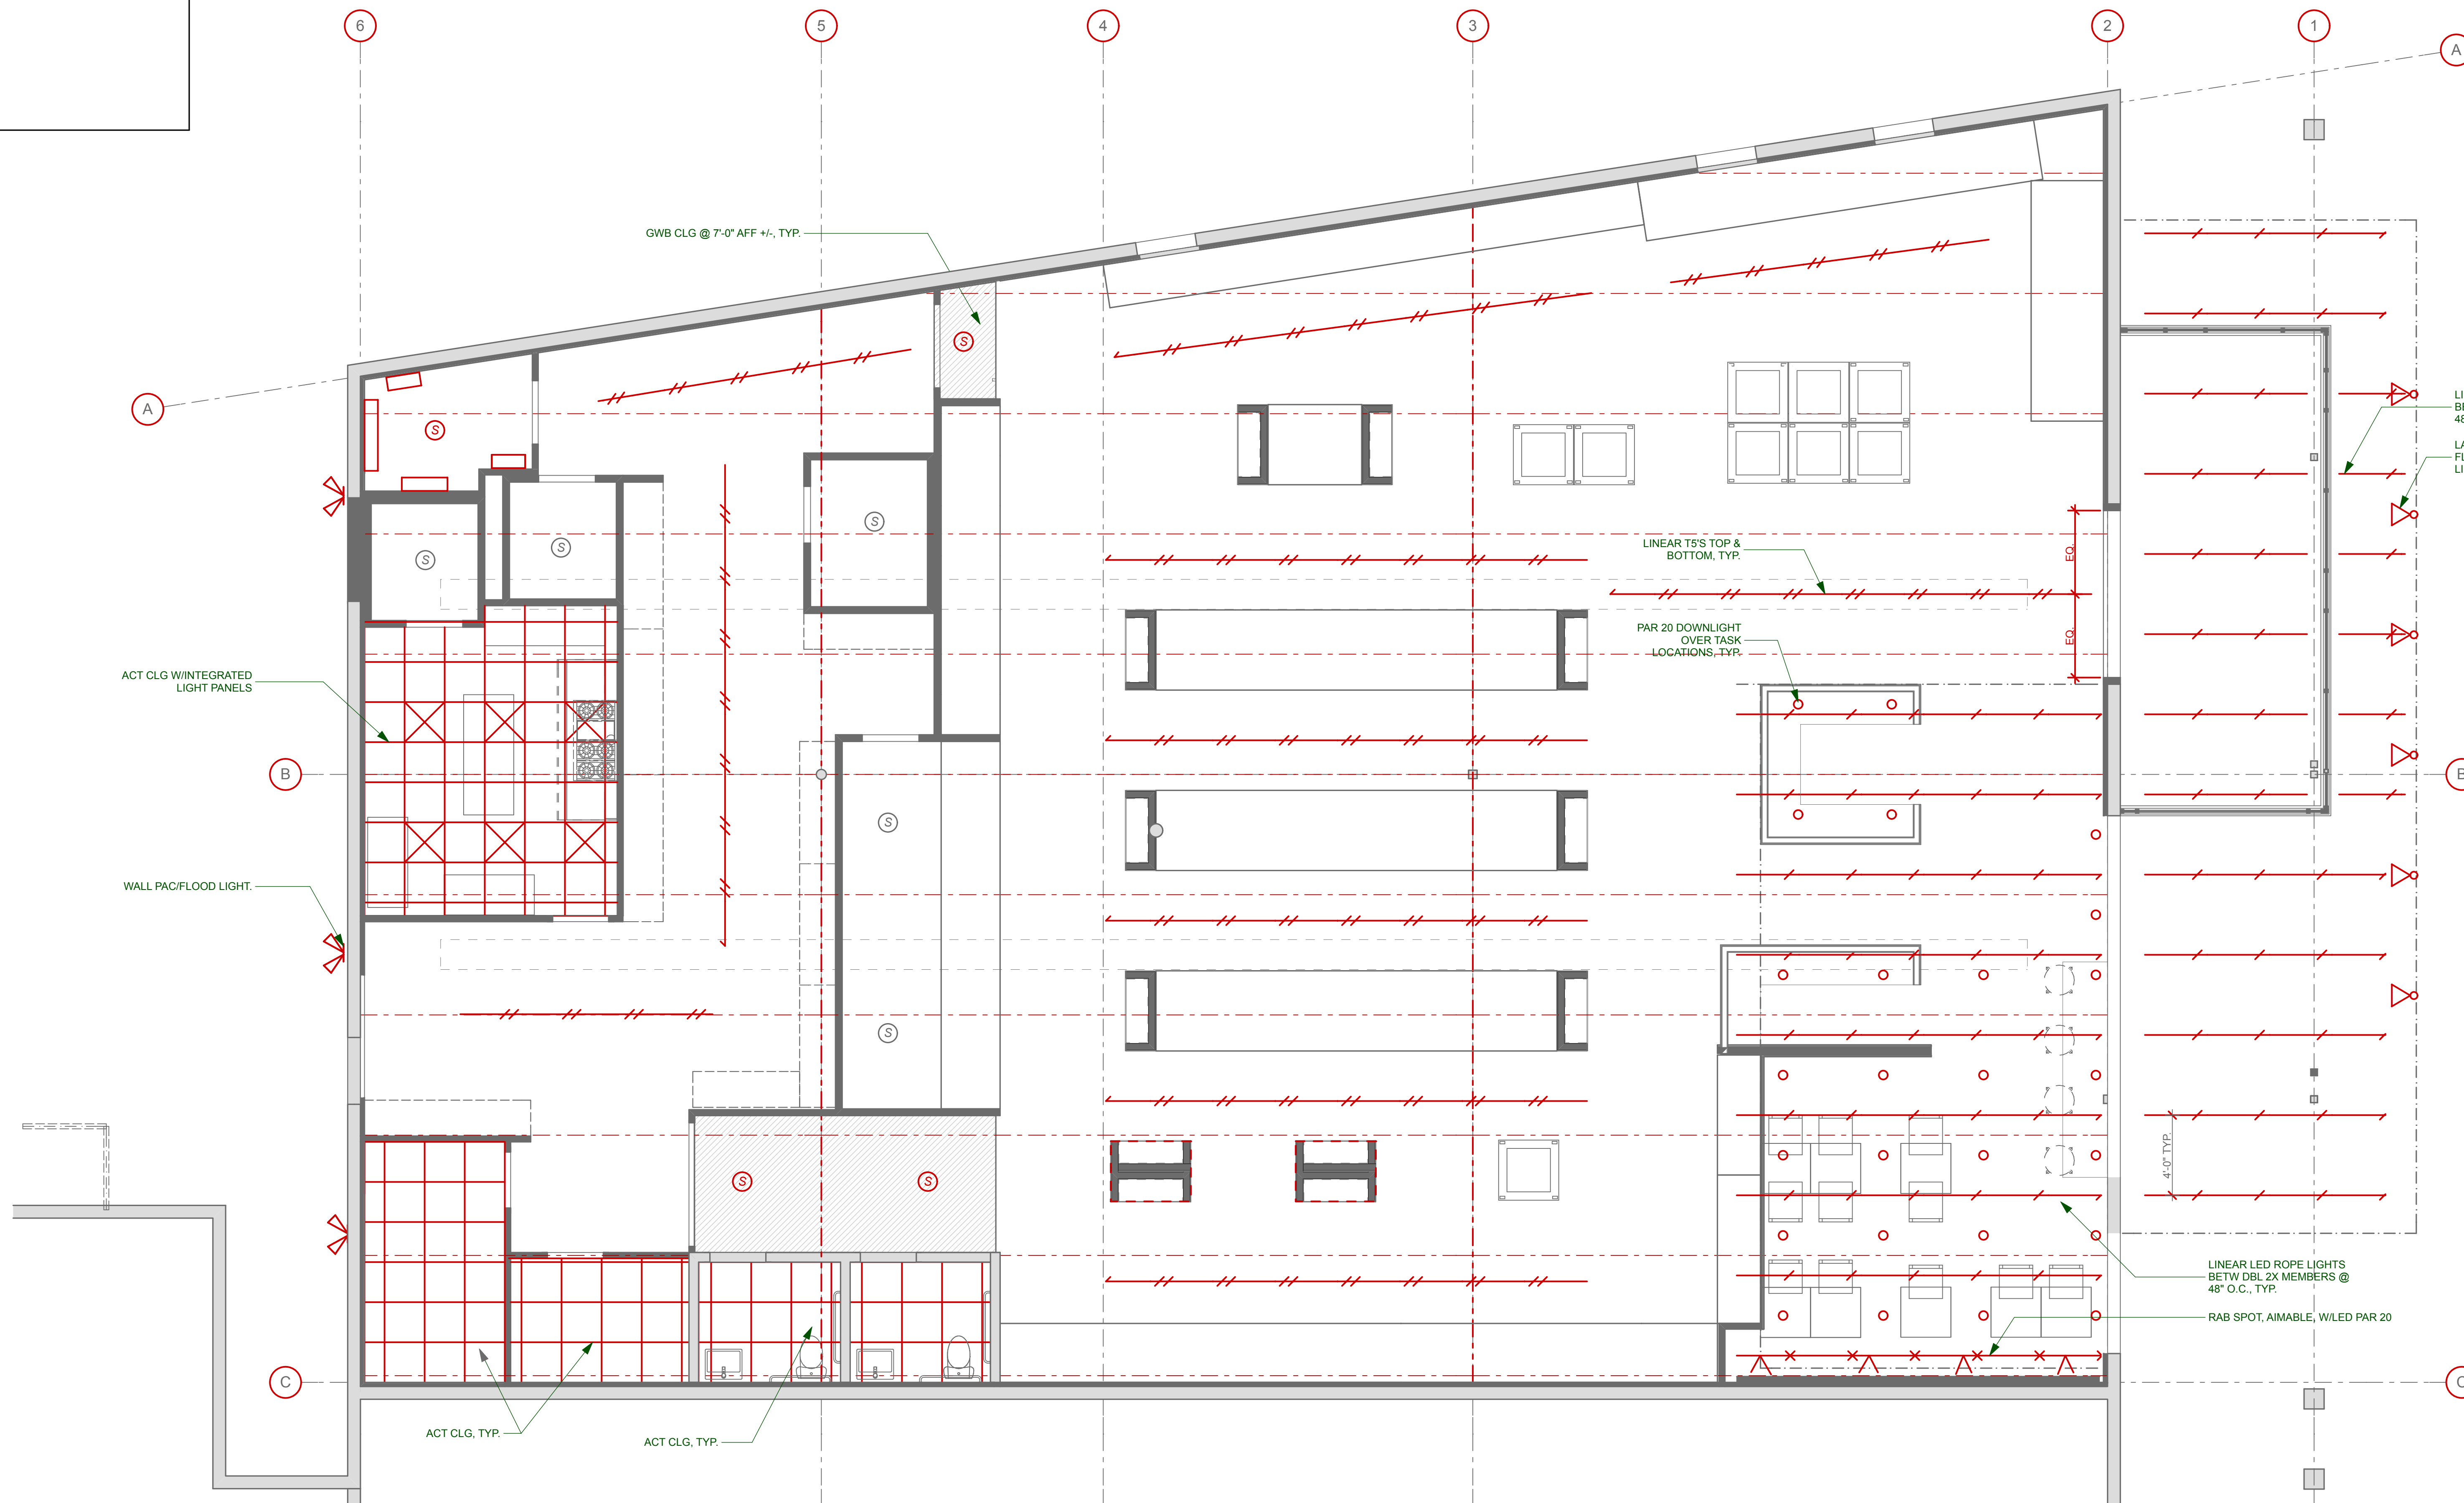


- RCP NOTES FOR PERMIT:
1. FRONT OF HOUSE OPEN TO EXISTING CEILING (METAL DECK)
 2. BACK OF HOUSE OPEN TO EXISTING CEILING (METAL DECK)
 - U.N.O.: KITCHEN, BATHROOMS, OFFICES
 3. COOLERS TO BE SELF CONTAINED 6-SIDED UNITS

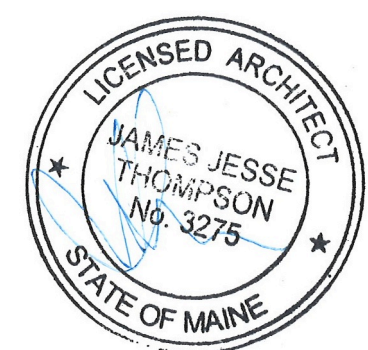

1 MAIN LEVEL RCP
SCALE: 1/4" = 1'-0"

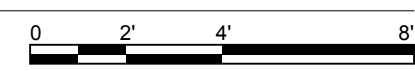

PERMIT APPLICATION 5.7.2014