



**BLAIR COMPANIES**  
ARCHITECTURAL IMAGING  
SIGNS • FIXTURES • LIGHTING

address: 5107 Kissell Avenue  
Altoona PA 16601  
telephone: 814.949.8287  
fax: 814.949.8293  
web: blaircompanies.com

project information


client: Rite Aid  
address: 290 Congress Street,  
Portland, ME 04101  
store #: 03277  
m number: 41106  
date: 12/05/2013  
rendered: RB  
file name: RTA-41106\_13  
category: V2

revisions

- a. 12/06/13, PSM- Copies changed to blue
- b. 01/15/14, VB- Replaced storefront sign with 24" Rite Aid Channel Lett
- c.
- d.
- e.


**These drawings are not for construction.** The information contained herein is intended to express design intent only.

This original design is the sole property of the Blair Companies, it cannot be reproduced, copied or exhibited, in whole or part, without first obtaining written consent from the Blair Companies.

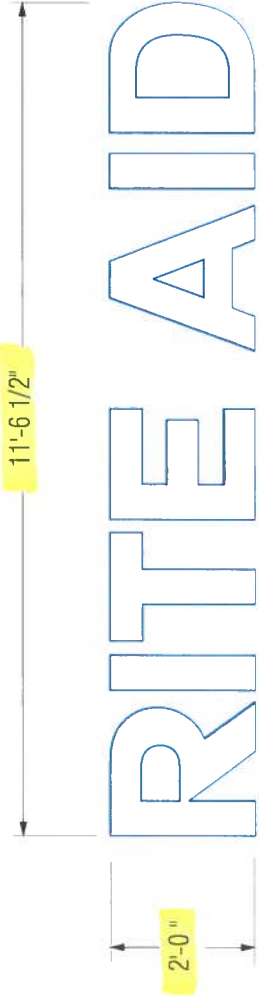


**FRONT VIEW**

Scale : 3/8" = 1'-0"

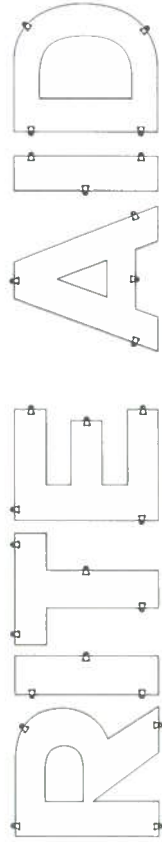

FINISHED SIGNAGE WITH MOUNTING TABS

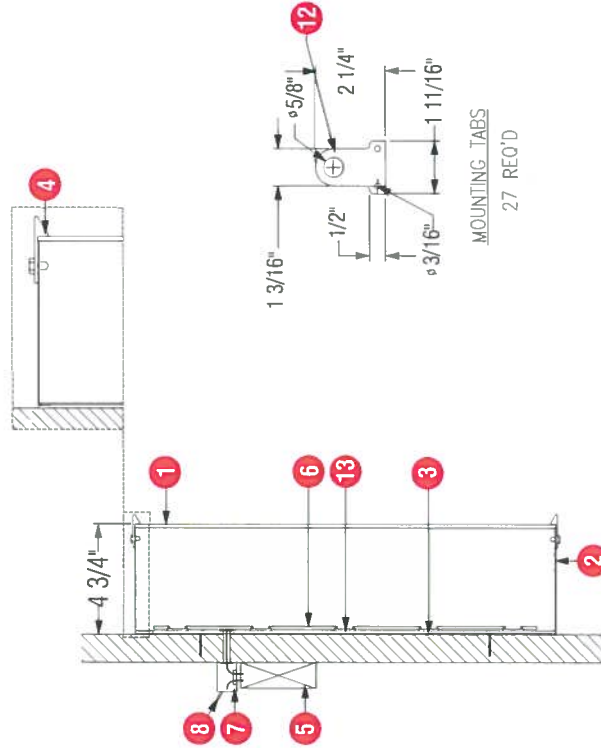

SECTION DETAILS

**CODE : RAL24**

SQUARE FOOTAGE:

RITE AID : 23.08 SQ.FT.

SPECIFICATION:

1. .150" WHITE #302 SS POLYCARBONATE REEL RETURNS
2. .063" X 8" X 270" BLUE/WHITE ALUMINUM COIL
3. .063" ALUMINUM SHEET - BACKS
4. 1" RTE BLUE TRIM CAP \*JEWELITE
5. POWER SUPPLY LPV-60-12 (MEANWELL)
6. GOO 3 LED COOL WHITE 6.00-7.000K
7. 2" X 4" HANDY BOX AND LID
8. 20 AMP CARLING SWITCH AND BOOT
9. BULK 24 GAUGE 2 PAIR STRANDED  
\*BELDON 9829 HOUSTON WIRE CABLE 9829
10. BULK #7 X 7/16" STINGER/ROUND-HEAD
11. BULK PLASTIC GROMMET
12. .080" X 4' X 8' WHITE/WHITE ALUMINUM  
\*3105-H24 MOUNTING TABS
- 13 LED WIRE CLIP, ALLIANCE \*WCA003A  
- 1 CLIP PER 3 LEDS