
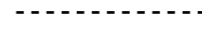

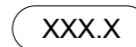
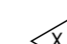

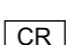





LEGEND

-  EXISTING PARTITION TO REMAIN
-  EXISTING PARTITION TO BE REMOVED
-  PROPOSED PARTITION
-  DOOR NUMBER. SEE SCHEDULE
-  PARTITION TYPE
-  LIMIT OF WORK
-  CARD READER
-  CARPET
-  SOLID VINYL TILE



Architect
Winton Scott Architects
 5 Milk Street
 Portland, Me 04101
 207-774-4811

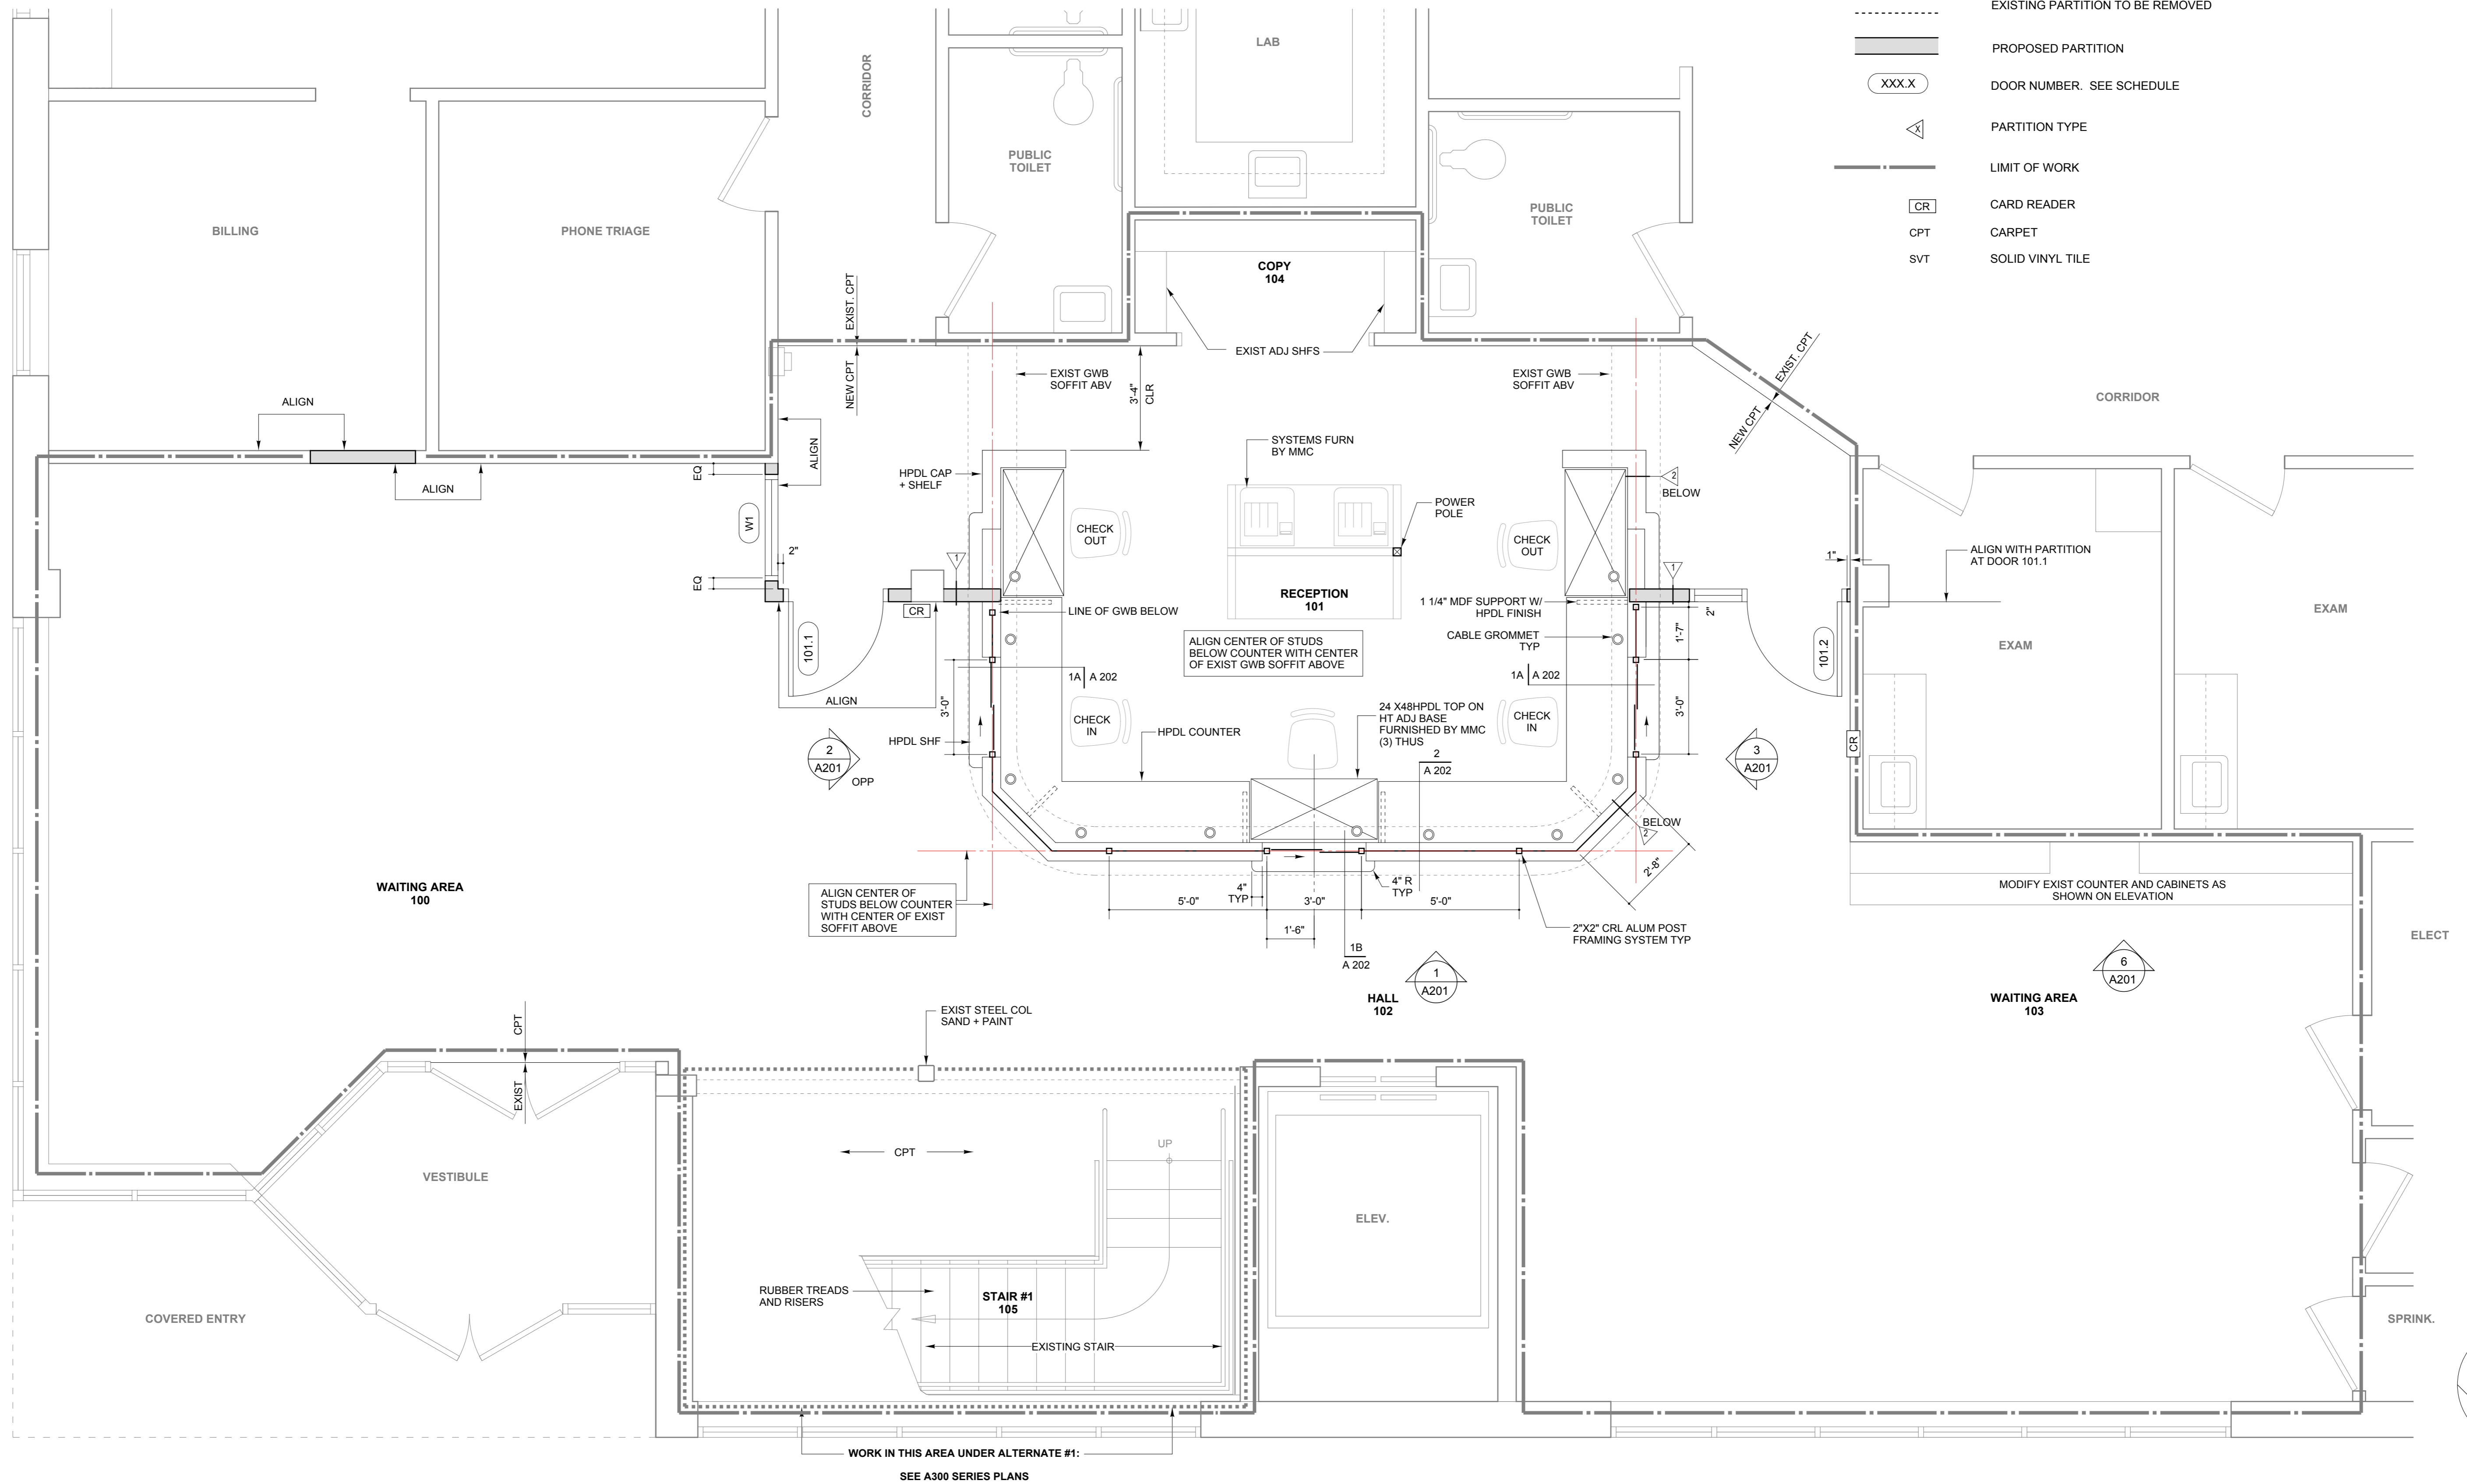
Reception Areas Renovation



Portland Family Medicine
 272 Congress Street
 Portland, Maine 04101

First Floor Plan

3/8" = 1'-0"

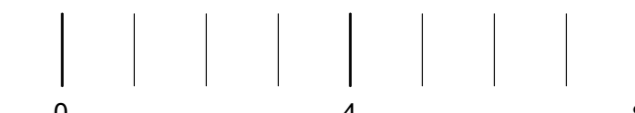

A 101

PERMIT SET
 May 16, 2016