
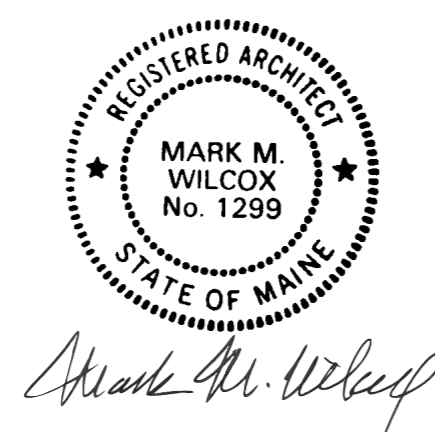


Partition Types

SEE ALSO SECTION 1 / A 302 FOR RETROFIT GWB PATCHING

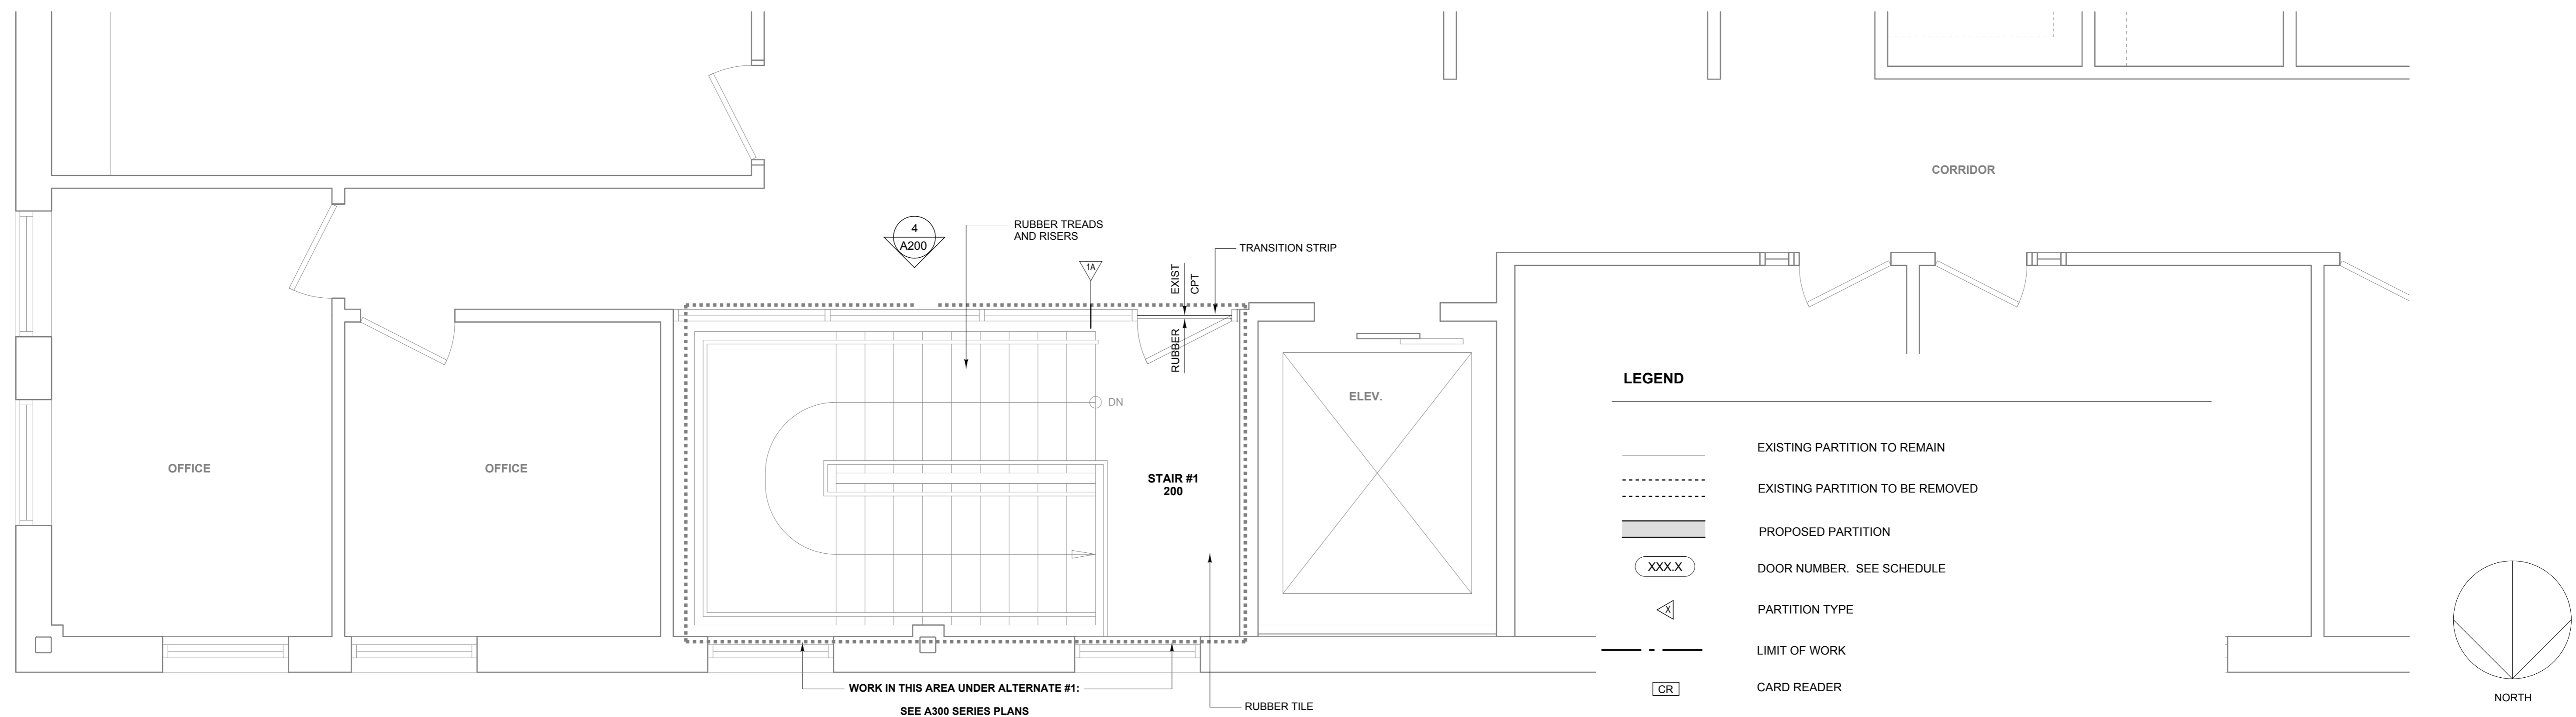

Architect
Winton Scott Architects
 5 Milk Street
 Portland, Me 04101
 207-774-4811

Reception Areas Renovation

Portland Family Medicine
 272 Congress Street
 Portland, Maine 04101

Second Floor Plan and Partition Types
 3/8" = 1'-0"

A 102

PERMIT SET
 May 16, 2016