




3 GUARDRAIL PLAN DETAIL
1 1/2" = 1' - 0"

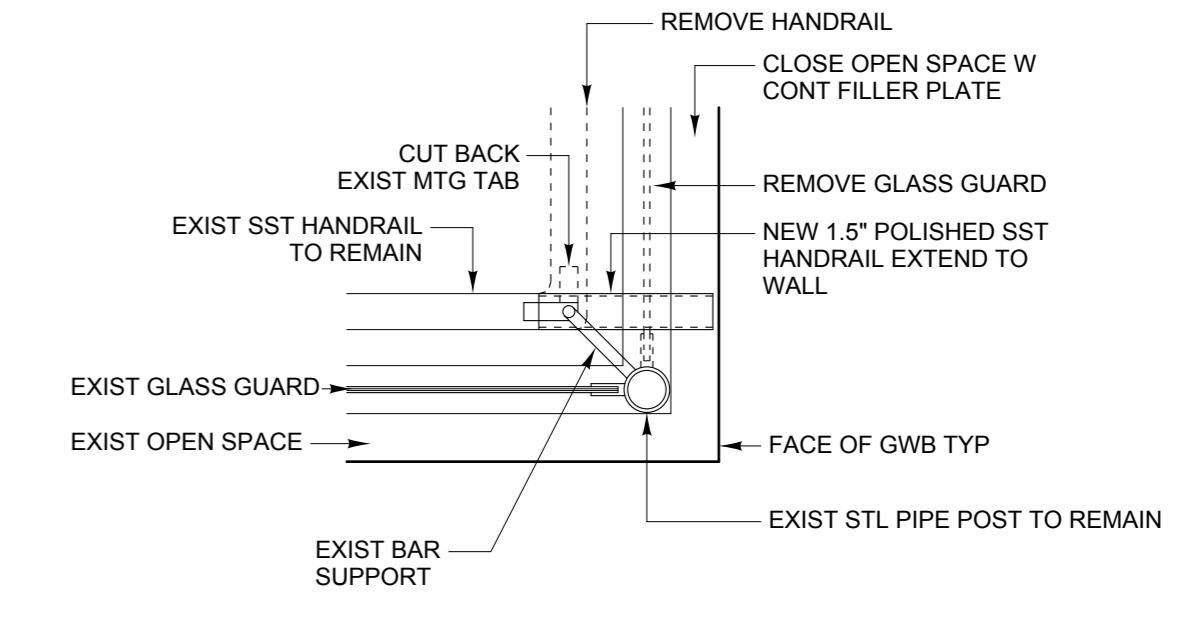

4 HANDRAIL PLAN DETAIL
1 1/2" = 1' - 0"

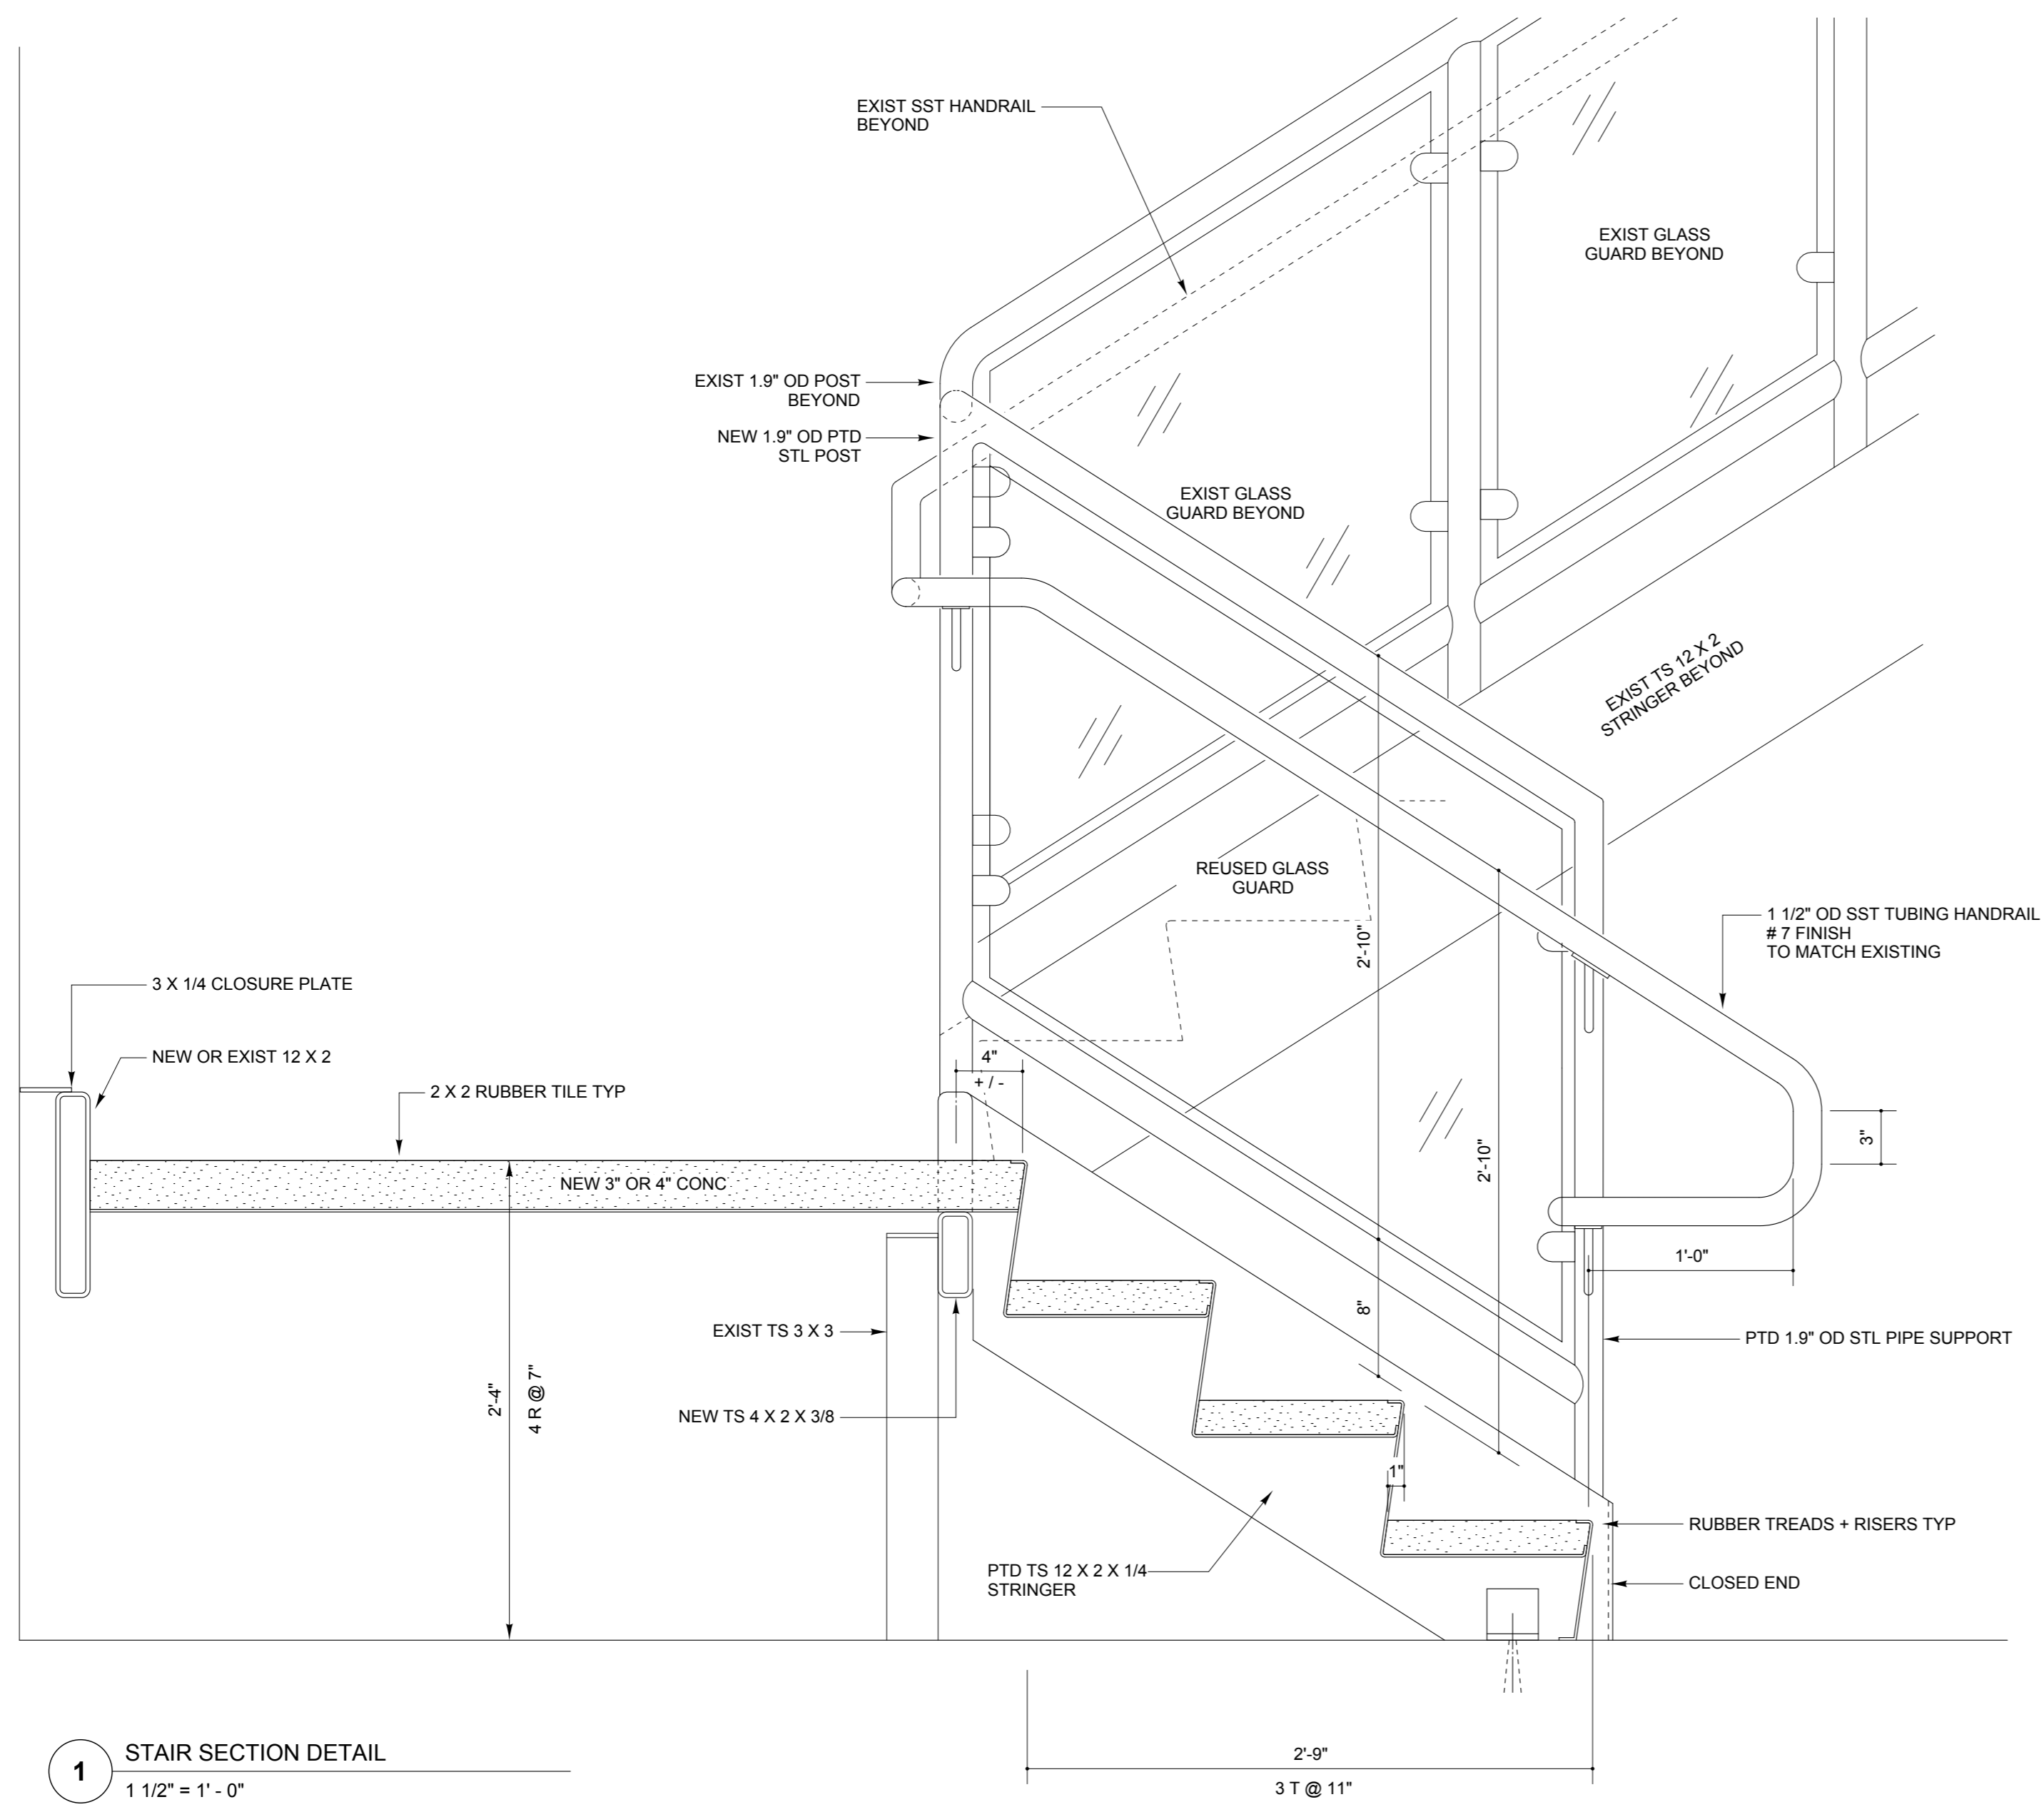

1 STAIR SECTION DETAIL
1 1/2" = 1' - 0"

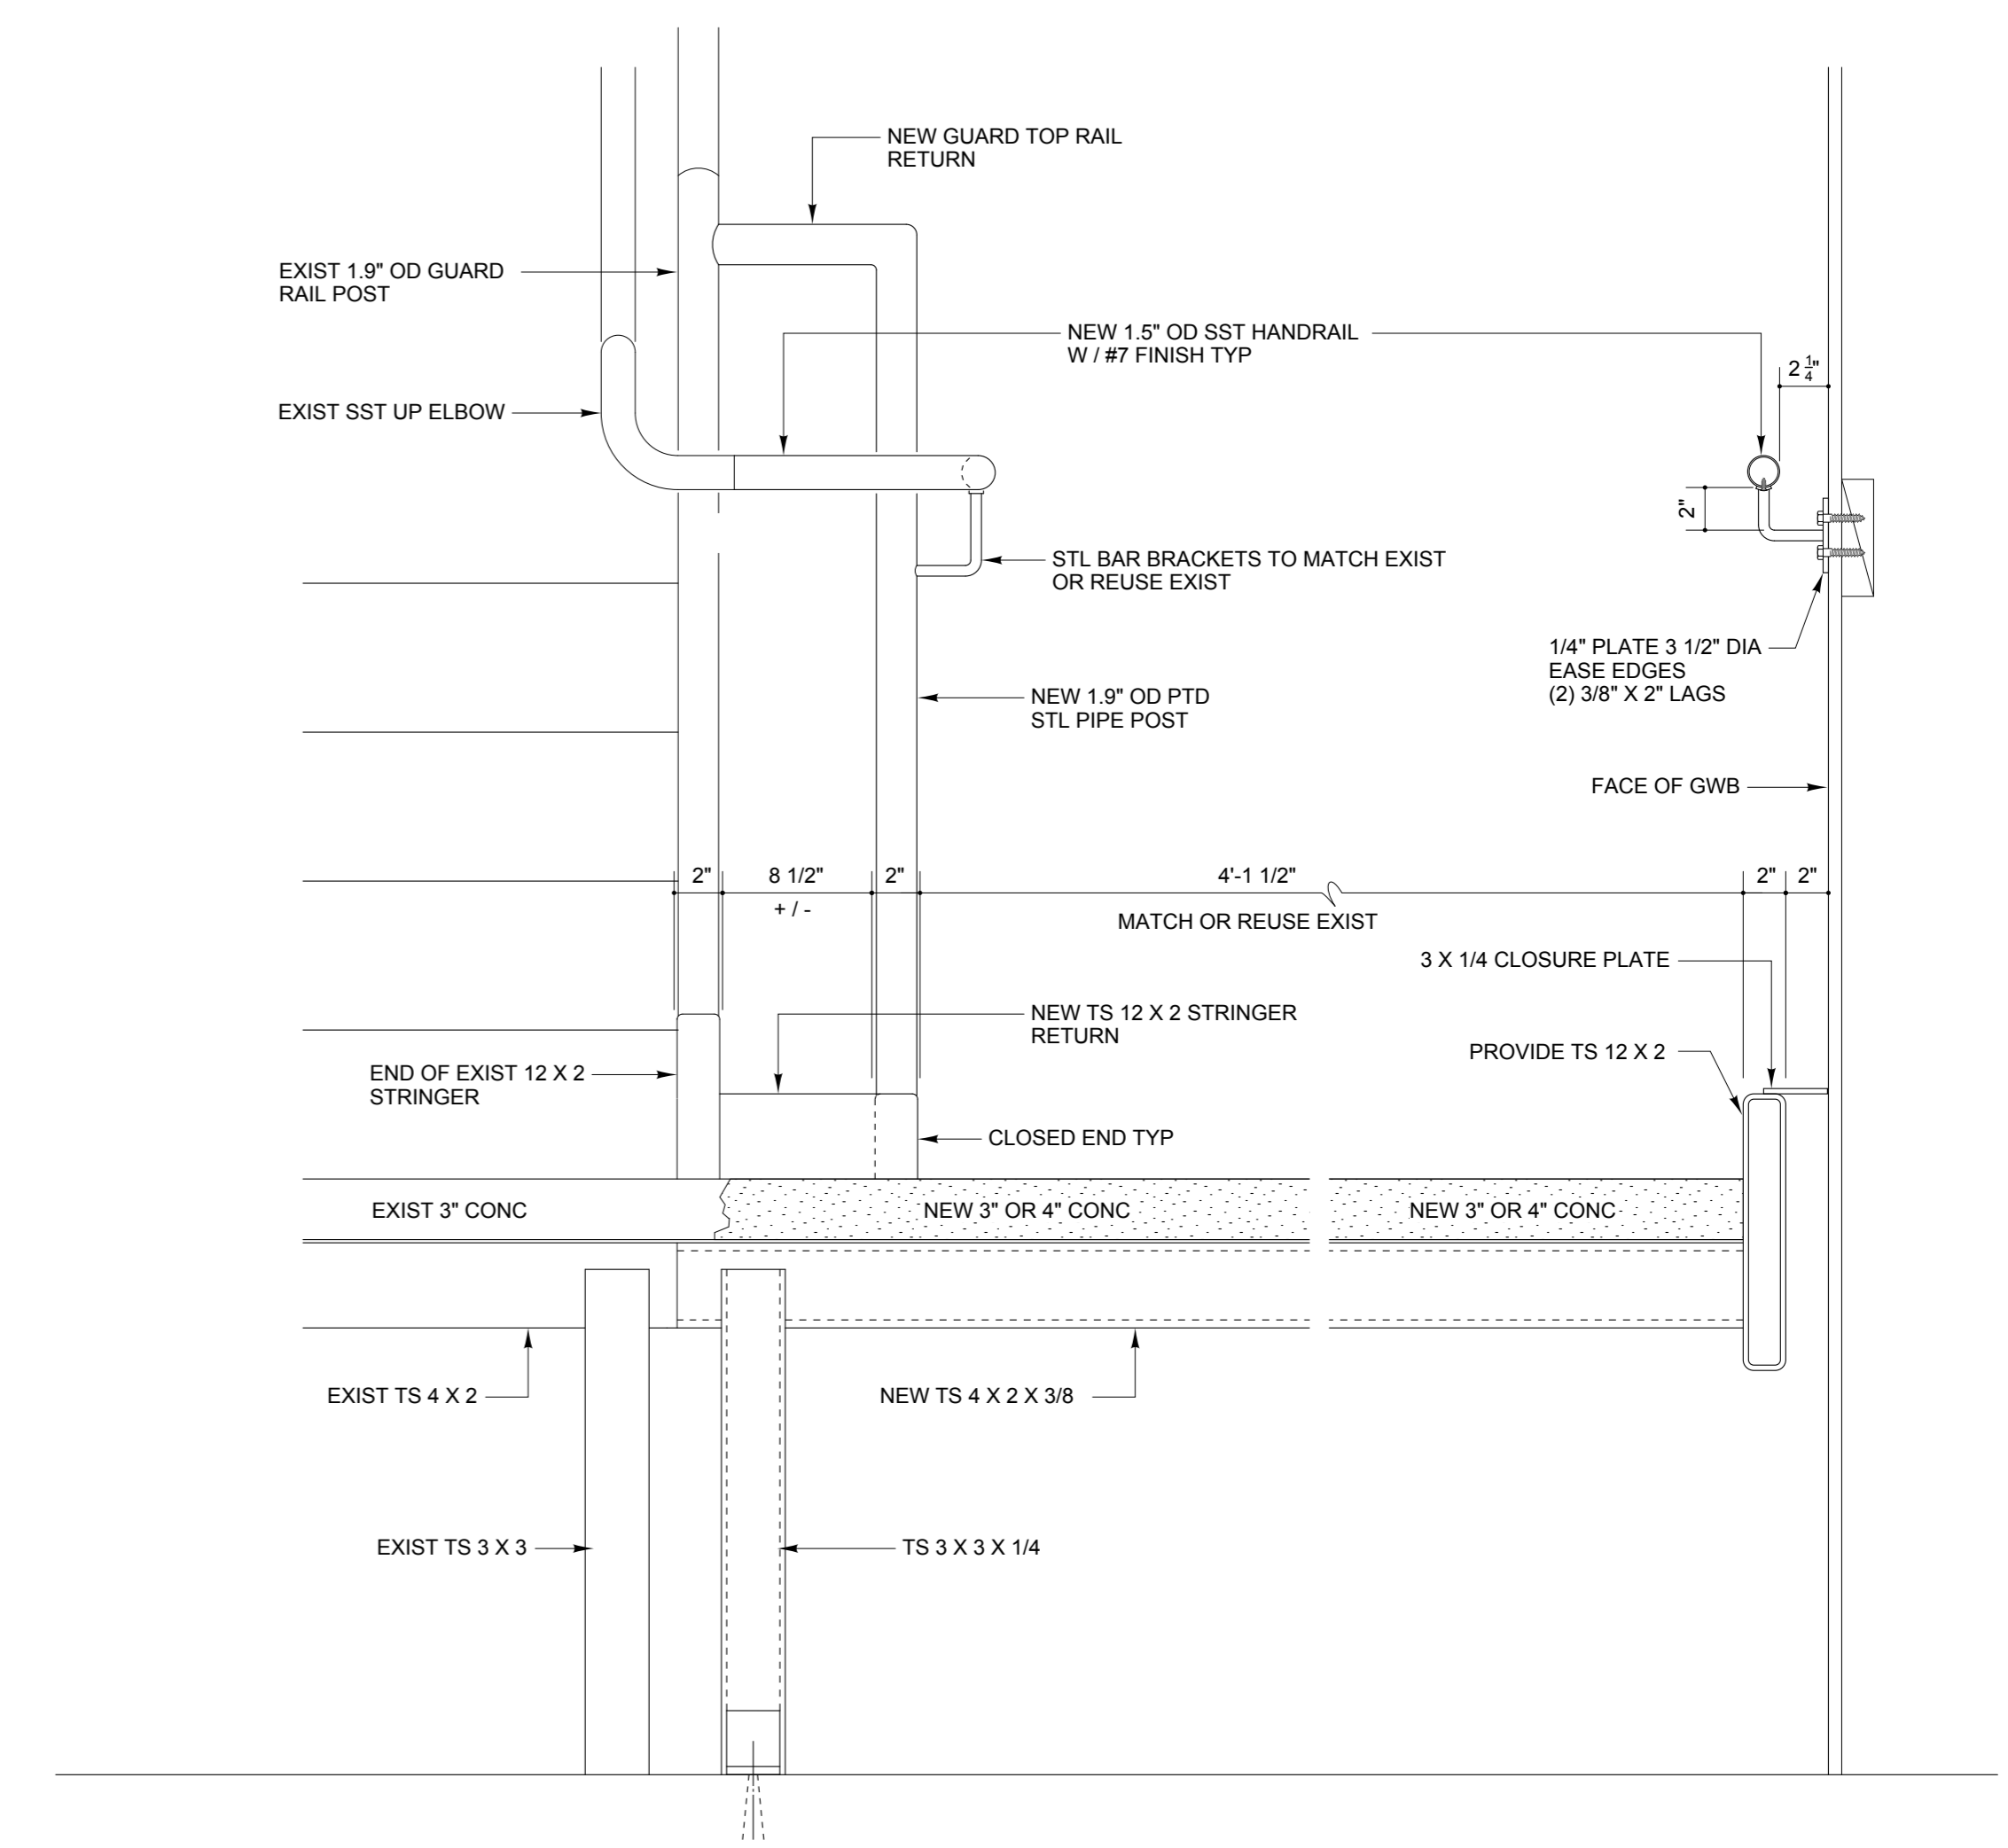

2 STAIR SECTION DETAIL
1 1/2" = 1' - 0"



Architect
Winton Scott Architects
5 Milk Street
Portland, Me 04101
207-774-4811

Reception Areas Renovation



Portland Family Medicine
272 Congress Street
Portland, Maine 04101

Stair Details
1 1/2" = 1'-0"



A 303

May 16, 2016