


LEGEND

- WALL MOUNTED DUPLEX RECEPTACLE AT 18" A.F.F.
- WALL MOUNTED TEL / DATA OUTLET AT 18" A.F.F.
- POWER/DATA POLE BY FFE PROVIDE POWER WIRING TO BASE RECEPTACLES
- CARD READER @ 48" AFF
- PROVIDE EXIT SIGN

FOR LIGHTING SEE REFLECTED CEILING PLAN A301.

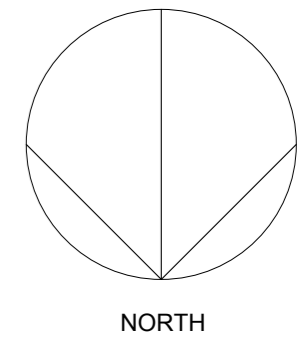

	Architect Winton Scott Architects 5 Milk Street Portland, Me 04101 207-774-4811	Reception Areas Renovation  Portland Family Medicine 272 Congress Street Portland, Maine 04101	First Floor Power Plan 3/8" = 1'-0" 	<h1 style="margin: 0;">E 101</h1> <p style="font-size: small; margin: 0;">PERMIT SET May 16, 2016</p>
---	--	---	---	---