

**PLUMBING FIXTURE SCHEDULE**

<b>P1</b>	SINK	ELKAY LR1517
	FAUCET	CHICAGO 895-317E36ABCP

**ROOM FINISH NOTES**



ACT-1	2 X 2 FINE FISSURED/ TEGULAR EDGE / 15/16" WHITE GRID
LVT	6" x 36" DIRECT GLUE VINYL PLANK PHILADELPHIA CONNECTION 6" #02500

**LEGEND**

	EXISTING PARTITION
	PARTITION TO BE REMOVED
	PROPOSED PARTITION

**ROOM FINISH SCHEDULE**

ROOM NUMBER	ROOM	FLOOR	WALL BASE	WALL MATL	WALL FINISH	CEILING MATL	CEILING HEIGHT	NOTES
<b>SECOND FLOOR</b>								
201A	OFFICE	EXIST CPT	EXIST	GWB	PTD	EXIST ACT	9' - 0"	
201B	OFFICE	EXIST CPT	EXIST	GWB	PTD	EXIST ACT	8' - 7"	
233	EXAM ROOM #3	LVT	4" VB	GWB	PTD	ACT-1	9' - 0"	
234A	EXAM ROOM #2	LVT	4" VB	GWB	PTD	ACT-1	9' - 0"	
234B	OFFICE	LVT	4" VB	GWB	PTD	ACT-1	9' - 0"	
235	EXAM ROOM #1	LVT	4" VB	GWB	PTD	ACT-1	9' - 0"	
299	CORRIDOR	EXIST CPT	W: 4" VB	GWB	PTD	EXIST ACT	9' - 0"	

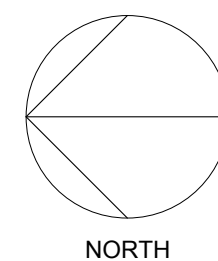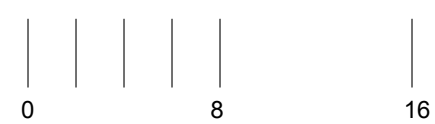

**EXAM ROOMS RENOVATIONS**  
 Portland Family Practice  
 Maine Health  
 Portland, Maine

**SECOND FLOOR PLAN**

WINTON SCOTT ARCHITECTS  
 5 Milk Street  
 Portland, Maine 04101

Scale: 1/4" = 1' - 0"  
 PRINT ON 16 X 24

**A 1**