



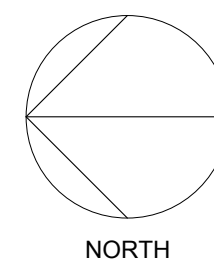


ELECTRICAL ITEMS TYPES

- R** EXISTING ITEM TO BE REMOVED
- RR** EXISTING ITEM TO BE REMOVED AND RELOCATED
- RL** RELOCATED EXISTING ITEM
-  EXISTING POWER, SYSTEMS OR LIGHTING ITEM TO REMAIN (LIGHT LINE)
-  PROPOSED POWER, SYSTEMS OR LIGHTING ITEM (BOLD LINE)
- BLK** EXISTING BLANK DEVICE PLATE
- BLK** PROVIDE STAINLESS STEEL BLANK DEVICE PLATE
-  THERMOSTAT 60" AFF
-  FIRE ALARM HORN / STROBE 80" AFF



EXAM ROOMS RENOVATIONS
 Portland Family Practice
 Maine Health
 Portland, Maine

ELECTRICAL POWER + SYSTEMS PLAN

WINTON SCOTT ARCHITECTS
 5 Milk Street
 Portland, Maine 04101

Scale: 1/4" = 1' - 0"
 PRINT ON 16 X 24