


C
LED VOLUMETRIC 2 x 4

B
LED VOLUMETRIC 2 x 2

LIGHTING FIXTURE SCHEDULE

TYPE	DESCRIPTION	MFR	MODEL NO.	MOUNTING	VOLTS	LAMPING	REMARKS
A	EXISTING 2 X 4 PARABOLIC			RECESSED	TBD	EXISTING	UPGRADE TO FIXTURE C BY ALTERNATE
B	2 X 2 VOLUMETRIC GRID TROFFER	LITHONIA	2BZL2 - 48L - - SLD - LP835	RECESSED	TBD	33.1 W LED ARRAY	STEP DIMMING / 2 SP SWITCHES
C	2 X 4 VOLUMETRIC GRID TROFFER	LITHONIA	2BZL4 - 48L - - SLD - LP835	RECESSED	TBD	45.6 W LED ARRAY	STEP DIMMING / 2 SP SWITCHES

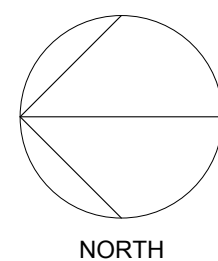

EXAM ROOMS RENOVATIONS
Portland Family Practice
Maine Health
Portland, Maine

ELECTRICAL LIGHTING PLAN

WINTON SCOTT ARCHITECTS
5 Milk Street
Portland, Maine 04101

Scale: 1/4" = 1' - 0"
PRINT ON 16 X 24