


SHADOWS AT 9:00 AM
 SHADOWS AT 12:00 NOON
 SHADOWS AT 3:00 PM

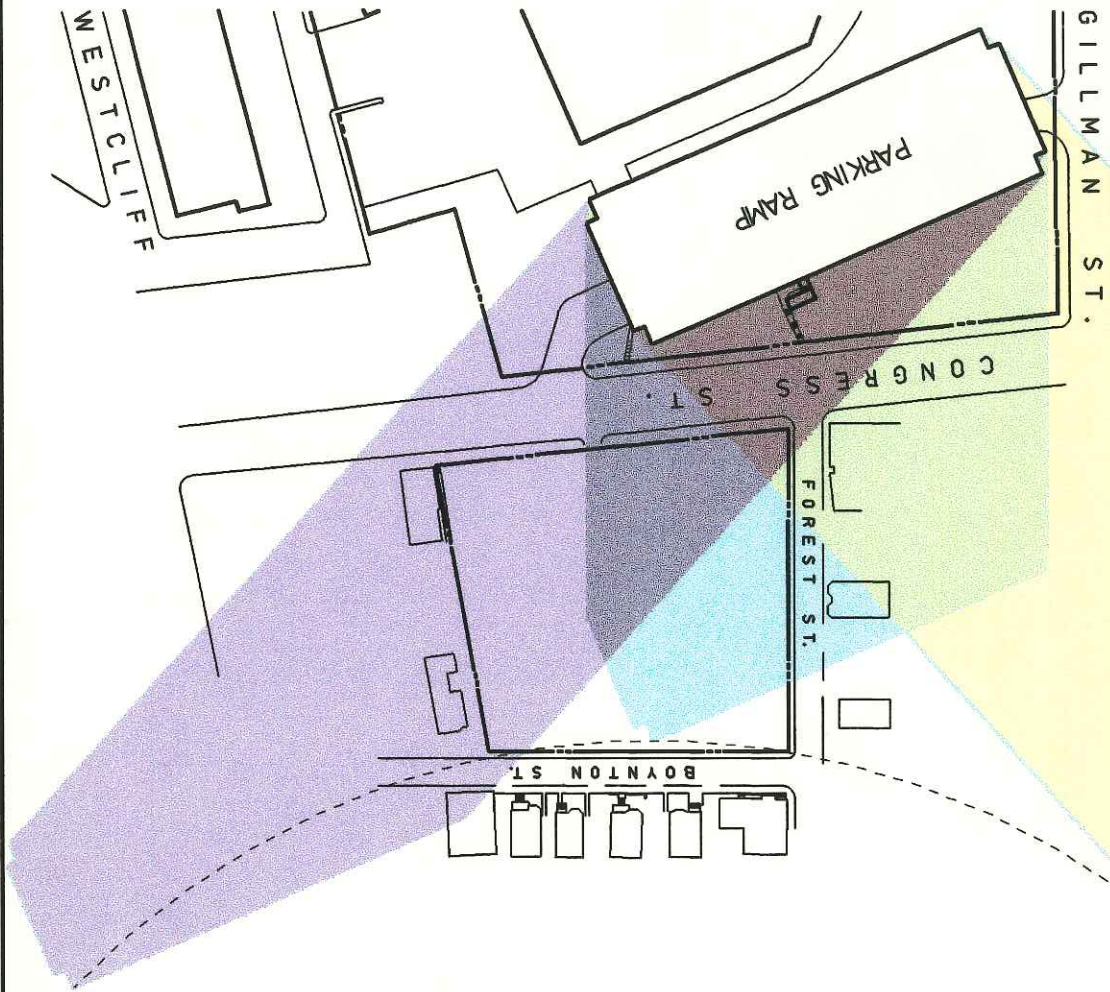

SHADOW STUDY FOR DECEMBER 21 (WINTER SOLSTICE)

EXISTING PARKING RAMP SHADOWS



PROPOSED BUILDING SHADOWS



B-18



SHEET NO.

5195

PROJECT NO.

APPROVED BY:

DATE: 2/10/97

DRAWN BY: MS

DATE: 2/10/97

PROPOSED MEDICAL OFFICE BUILDING
 & PARKING GARAGE FOR
 MAINE MEDICAL CENTER
 PORTLAND, MAINE



MEDIPLX
 MEDICAL BUILDING CORPORATION
 DULLES, TEXAS



SHADOWS AT 9:00 AM
 SHADOWS AT 12:00 NOON
 SHADOWS AT 3:00 PM



SHADOW STUDY FOR JUNE 21 (SUMMER SOLSTICE)

PROPOSED BUILDING SHADOWS

EXISTING PARKING RAMP SHADOWS

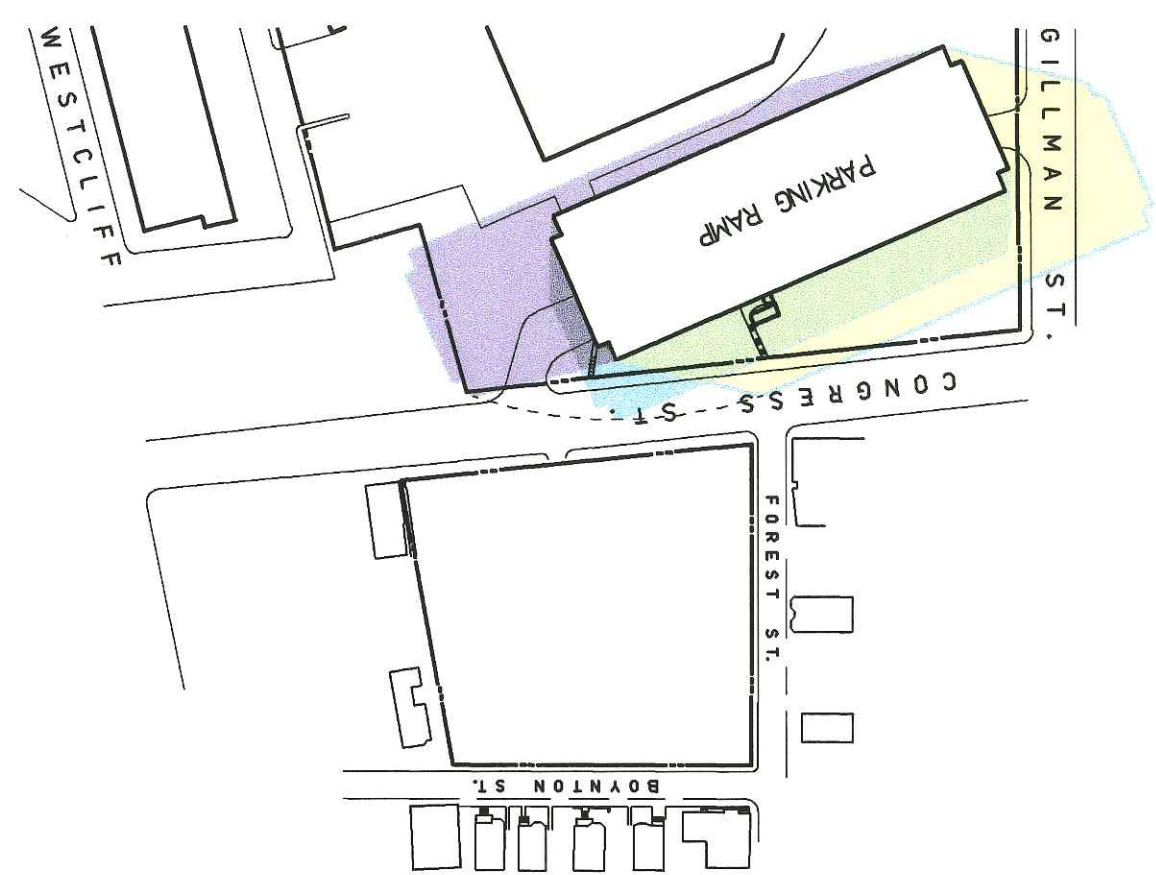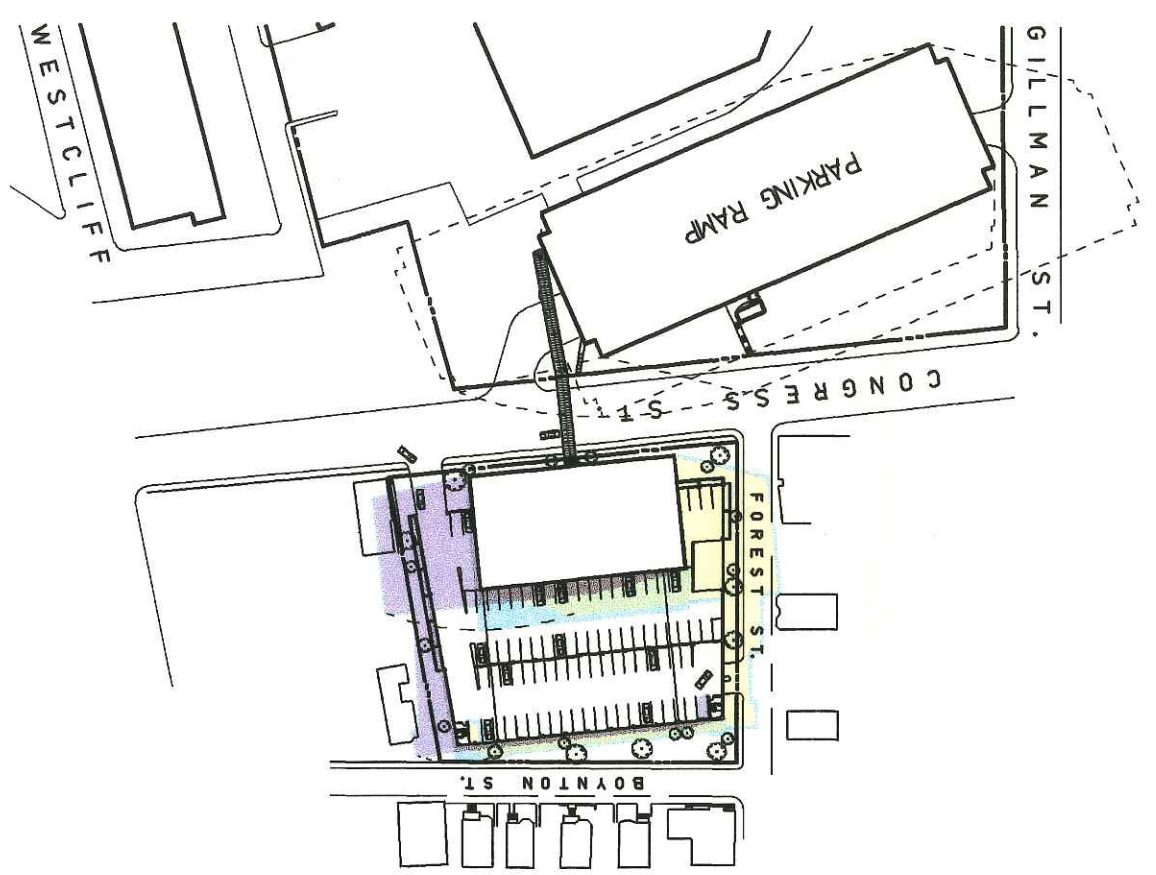

5195

PROJECT NO.
 APPROVED BY
 DATE

PROPOSED MEDICAL OFFICE BUILDING
 & PARKING GARAGE FOR
 MAINE MEDICAL CENTER
 PORTLAND, MAINE



MEDI PLEX
 MEDICAL DEVELOPMENT CORPORATION
 1000 BROADWAY

B-17