


(A) SECTION

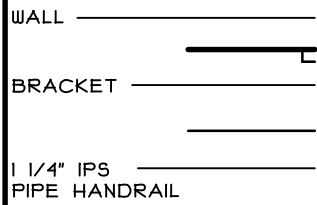

(B) PLAN

1/4" = 1'-0"

(2) STAIR SECTION
A2

1/4" = 1'-0"

(3) HANDRA
A2