

MEW LOBBY KIQ/K AT

CUMBERLAND COUNTY COURTHOU/E

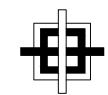

205 MEWBURY / TREET

PORTLAND, MAINE 04101

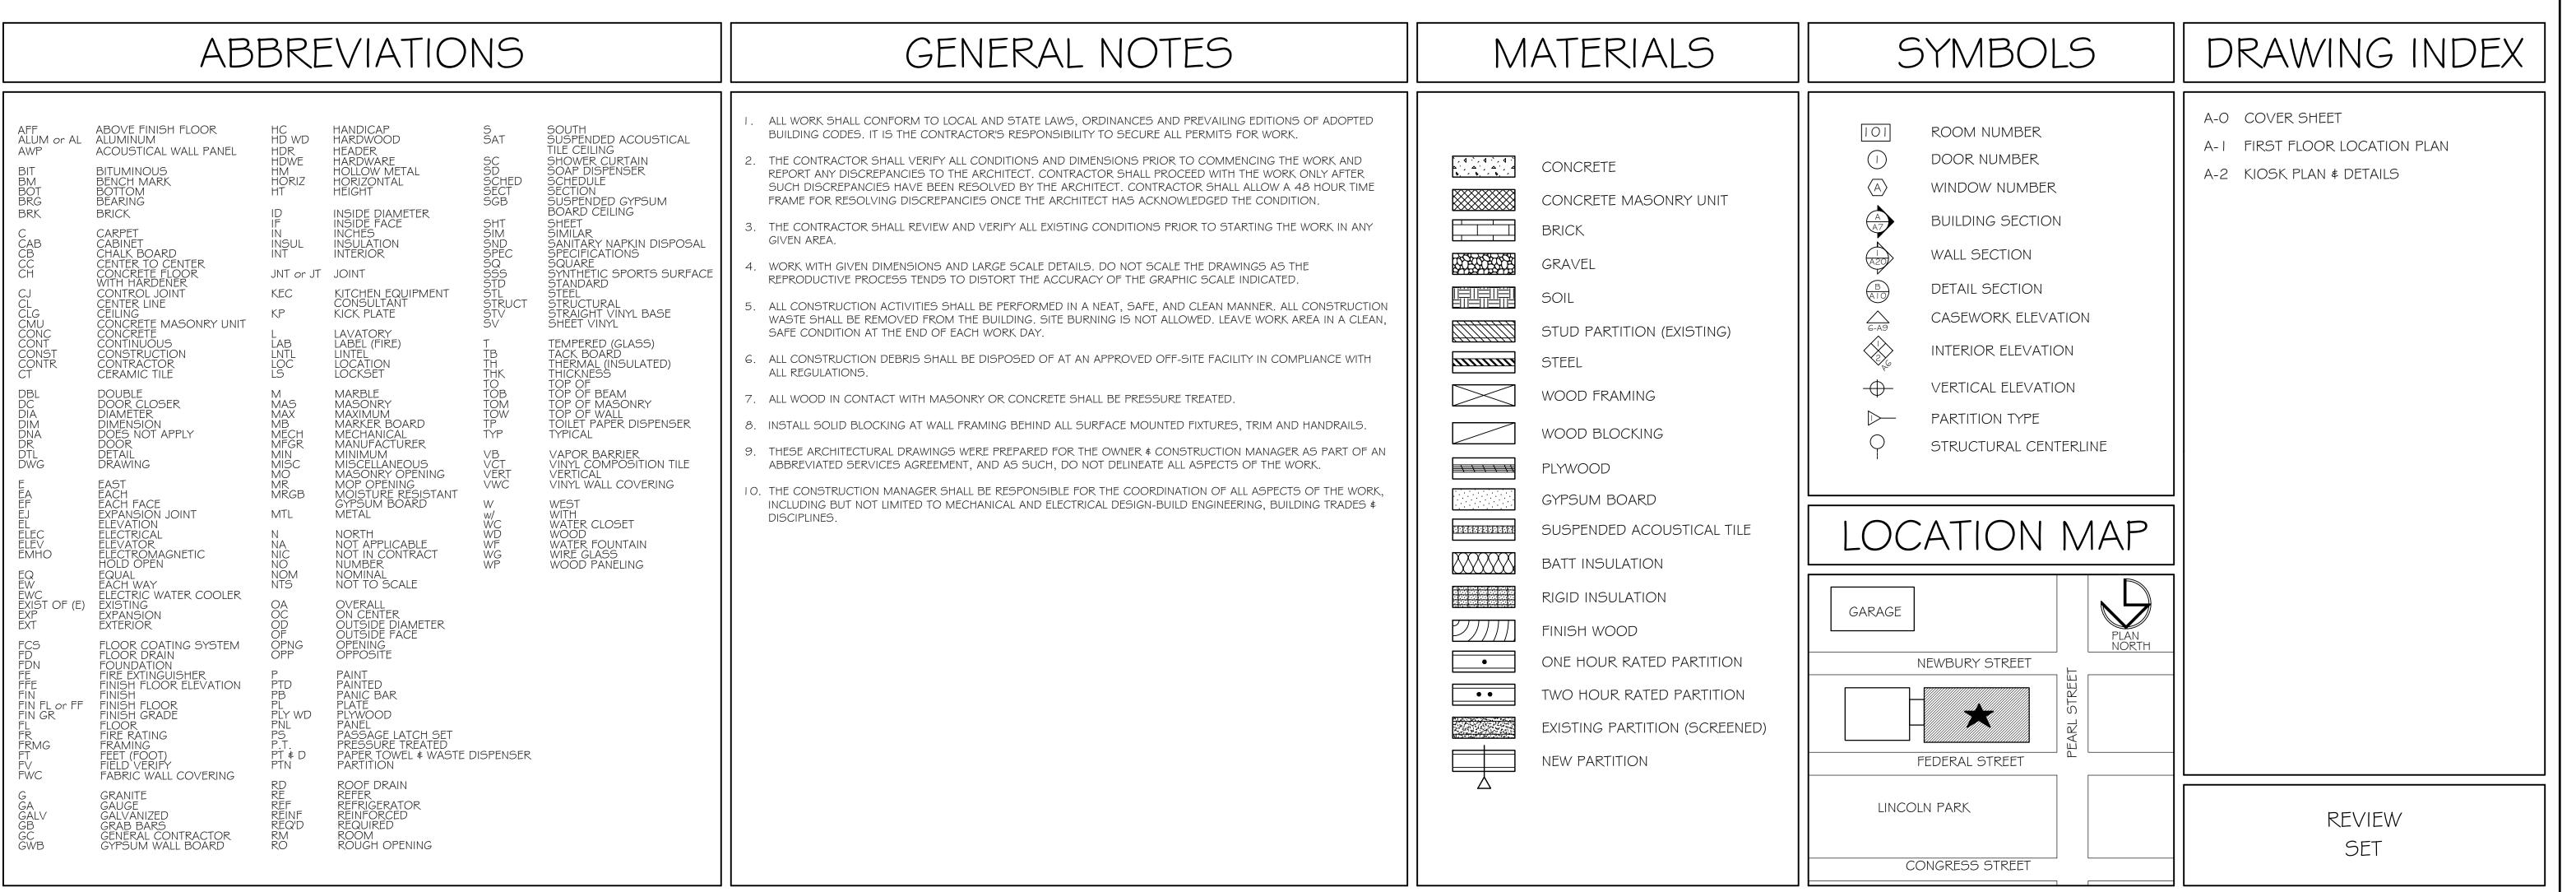




GRANT HAYS

ASSOCIATES

ARCHITECTURE & INTERIOR DE/IGN P.O. BOX 6179 FALMOUTH MAINE 0410. 207.871.5900 www.granthays.com

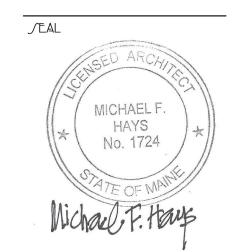

REVI/ION/

DRAWING NAMI

NOJNAI ITY COURTHOU/E PORTLAND, MAINE 04101

RAND COUNTY COUP

∫HEET

COVER /HEET

DATE
6 NOV '17

CALE
NO CALE

DRAWN
MFH/mgk

171106
A-O

COPYRIGHT

REPRODUCTION OR REU/E OF THI/

DOCUMENT WITHOUT WRITTEN

PERMI/ION FROM GRANT HAY/

A//OCIATE/ J/ PROHIBITED.