

HISTORIC EXTERIOR WINDOWS CUMBERLAND COUNTY COURTHOUSE

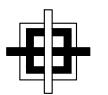

205 MEWBURY / TREET

PORTLAND, MAINE 04101

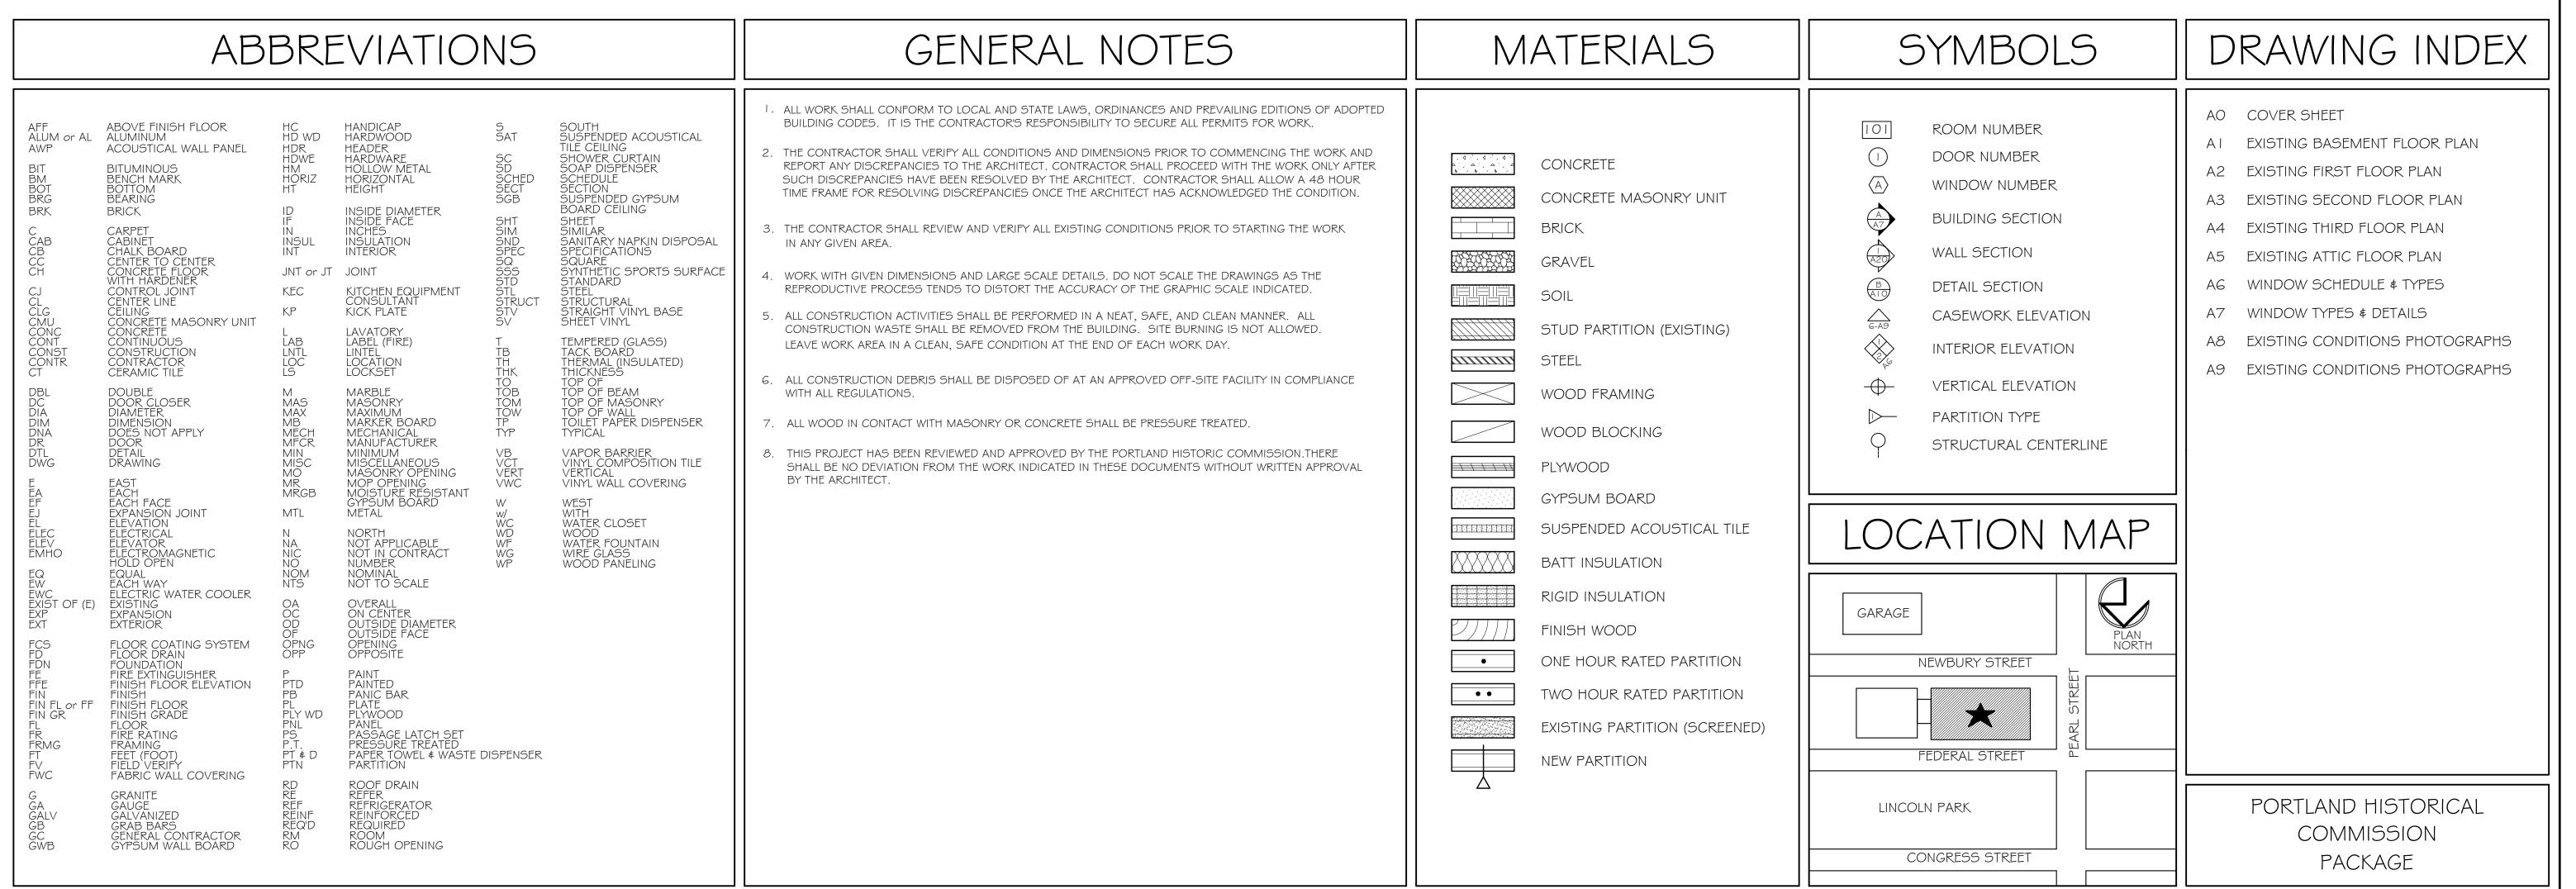



GRANT HAY

ACHITECTURE & INTERIOR DE /IGN

/EAL

COURTHOU/E

| COUNTY CO | COUNTY CO | COUNTY CO

COVER /HEET

DATE 7 DEC '15

MFH/mgk

OB NO. 150512

A-O

COPYRIGHT
REPRODUCTION OR REU/E OF THI/
DOCUMENT WITHOUT WRITTEN
PERMI//ION FROM GRANT HAY/
A//OCIATE/ I/ PROHIBITED.