


**ROOF FRAMING PLAN**  
1/4" = 1'-0"

- NOTES:
- SEE GENERAL NOTES ON DWG S1.
  - "E" INDICATES: EXISTING CONDITIONS, OR MEMBERS.
  - "TYP." INDICATES: TYPICAL (ALSO SEE GENERAL NOTE #5).
  - "V.I.F." INDICATES: G.C. SHALL "VERIFY IN FIELD" EXISTING DIMENSIONS, ELEVATIONS, OR CONDITIONS INDICATED AND REPORT ANY DISCREPANCIES TO THE ENGINEER.
  - "U.O.N." INDICATES: UNLESS OTHERWISE NOTED.
  - "S.S." INDICATES: STAINLESS STEEL.
  - DOORS AND EXISTING OPENINGS IN EXISTING INTERIOR BEARING WALLS INDICATED NOT INTENDED TO BE UTILIZED OR TO BE REMOVED SHALL BE IN-FILLED W/2x4 STUDS @ 24" O.C. MAX. (ALIGNED W/EXISTING JOISTS) W/2-2x4 TOP PLATE AND 2-2x4 BOTTOM PLATE FIT TIGHT BETWEEN TOP AND FLOOR AND UNDERSIDE OF JOISTS (NOT SHOWN FOR CLARITY TYP.)
  - EXISTING BRICK CHIMNEY TO BE REMOVED. PROVIDE ADD'L 2x8 @ 12" O.C. ROOF JOISTS SUPPORTED ON EXISTING BEARING WALLS, FACE OF BEAMS (SEE SECTION 1/54) W/HANGERS, AND SUPPORTED ON EXISTING BRICK WALL AS SHOWN IN SECTION 2/57 SIMILAR.

PRELIMINARY – FOR PERMIT ONLY  
NOT FOR CONSTRUCTION

**L & L STRUCTURAL ENGINEERING SERVICES, INC.**  
SIX Q. STREET  
SOUTH PORTLAND, MAINE 04106  
PHONE: (207) 767-4830  
FAX: (207) 799-5432  
EMAIL: LLEASURE@LL-ENG.COM

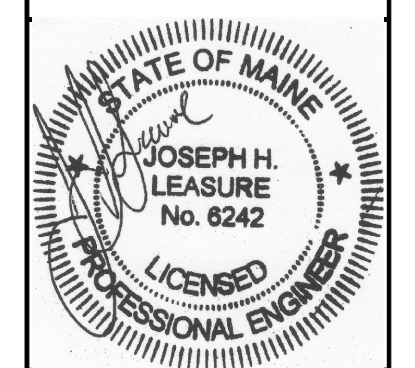

rev.	date	description	designed by: JHL	checked by: JHL	scale: AS NOTED	date: 03/21/2016	plot date: 04/13/2016	project #: 2015-102A
A	03/24/16	FOR COORDINATION						
B	04/13/16	FOR PERMIT AND PRICING						

**BUILDING LOCATED AT**  
96 FEDERAL STREET  
PORTLAND, MAINE  
STRUCTURAL REINFORCEMENT FOR BUILDING RETROFIT  
ROOF FRAMING PLAN

**S6**

THESE DRAWINGS HAVE BEEN DEVELOPED BY L&L STRUCTURAL ENGINEERING SERVICES, INC. FOR THE TITLED SET ONLY. THE DRAWINGS ARE THE SOLE PROPERTY OF L&L ENGINEERING SERVICES, INC. AND THEY SHALL NOT BE USED, LENT, COPIED OR ALTERED WITHOUT THE WRITTEN CONSENT OF L&L STRUCTURAL ENGINEERING SERVICES, INC.