

THIRD FLOOR FRAMING PLAN


1/4" = 1'-0"

NOTES:

1. SEE GENERAL NOTES ON DWG S1.
2. "E" INDICATES: EXISTING CONDITIONS, OR MEMBERS.
3. "TYP." INDICATES: TYPICAL (ALSO SEE GENERAL NOTE #5).
4. "V.I.F." INDICATES: G.C. SHALL "VERIFY IN FIELD" EXISTING DIMENSIONS, ELEVATIONS, OR CONDITIONS INDICATED AND REPORT ANY DISCREPANCIES TO THE ENGINEER.
5. "U.O.N." INDICATES: UNLESS OTHERWISE NOTED.
6. "S.S." INDICATES: STAINLESS STEEL.
7. "M.O." INDICATES: MASONRY OPENING
8. "*" INDICATES: ALIGN POST W/POST ABOVE AND PROVIDE 2x SOLID VERTICAL BLOCKING WITHIN FLOOR SYSTEM BETWEEN POSTS (ABOVE AND BELOW) (TYP.).
9. EXISTING 2"x8" @ 24"± O.C. (V.I.F.) FLOOR JOISTS (TYP.) (MAX. ALLOWABLE SPAN = 12'-0" G.C. V.I.F.). G.C. CONFIRM THAT EXISTING JOISTS ARE CONTINUOUS BETWEEN BEARING WALLS INDICATED (TYP.).
10. DOORS AND EXISTING OPENINGS IN EXISTING INTERIOR BEARING WALLS INDICATED NOT INTENDED TO BE UTILIZED OR TO BE REMOVED SHALL BE IN-FILLED W/2x4 STUDS @ 24" O.C. MAX. (ALIGNED W/EXISTING JOISTS) W/2-2x4 TOP PLATE AND 2-2x4 BOTTOM PLATE FIT TIGHT BETWEEN TOP AND FLOOR AND UNDERSIDE OF JOISTS (NOT SHOWN FOR CLARITY TYP.).
11. EXISTING BRICK CHIMNEY TO BE REMOVED. PROVIDE ADD'L 2x8 @ 12" O.C. FLOOR JOISTS SUPPORTED ON EXISTING BEARING WALLS AND SUPPORTED AT EXISTING BRICK WALL AS SHOWN IN SECTION 3/S7 SIMILAR.

PRELIMINARY – FOR PERMIT ONLY
NOT FOR CONSTRUCTION

L & L STRUCTURAL ENGINEERING SERVICES, INC.
SIX O. STREET
SOUTH PORTLAND, MAINE 04106
PHONE: (207) 767-4830
FAX: (207) 799-5432
EMAIL: LLEASURE@LL-ENG.COM

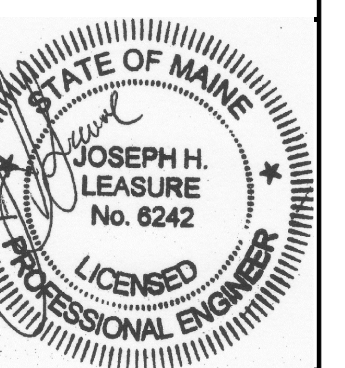

| rev. | date | description | designed by: JHL | checked by: RAW | scale: AS NOTED | date: 03/21/2016 | plot date: 06/06/2016 | project #: 2015-102A |
|------|----------|--|------------------|-----------------|-----------------|------------------|-----------------------|----------------------|
| A | 03/24/16 | FOR COORDINATION | JHL | JHL | | | | |
| B | 04/13/16 | FOR PERMIT AND PRICING | JHL | JHL | | | | |
| C | 06/06/16 | REVISED REAR PORCH DECK FOR PERMIT AND PRICING | JHL | JHL | | | | |

BUILDING LOCATED AT
96 FEDERAL STREET
PORTLAND, MAINE
STRUCTURAL REINFORCEMENT FOR BUILDING RETROFIT
THIRD FLOOR FRAMING PLAN

S5

THESE DRAWINGS HAVE BEEN DEVELOPED BY LAL STRUCTURAL ENGINEERING SERVICES, INC. FOR THE TITLED SET ONLY. THE DRAWINGS ARE THE SOLE PROPERTY OF LAL ENGINEERING SERVICES, INC. AND THEY SHALL NOT BE USED, LENT, COPIED OR ALTERED WITHOUT THE WRITTEN CONSENT OF LAL STRUCTURAL ENGINEERING SERVICES, INC.