

**EXTERIOR PORCH DECK SECOND FLOOR FRAMING PLAN**


1/4" = 1'-0"

**NOTES:**

1. SEE GENERAL NOTES ON DWG S1.
2. "E" INDICATES: EXISTING CONDITIONS, OR MEMBERS.
3. "TYP." INDICATES: TYPICAL (ALSO SEE GENERAL NOTE #5).
4. "V.I.F." INDICATES: G.C. SHALL "VERIFY IN FIELD" EXISTING DIMENSIONS, ELEVATIONS, OR CONDITIONS INDICATED AND REPORT ANY DISCREPANCIES TO THE ENGINEER.
5. "U.O.N." INDICATES: UNLESS OTHERWISE NOTED.

PRELIMINARY – FOR PERMIT ONLY  
NOT FOR CONSTRUCTION

**L & L STRUCTURAL  
ENGINEERING SERVICES, INC.**  
SIX Q STREET  
SOUTH PORTLAND, MAINE 04106  
PHONE: (207) 767-4830  
FAX: (207) 799-5432  
EMAIL: JLEASURE@LL-ENG.COM

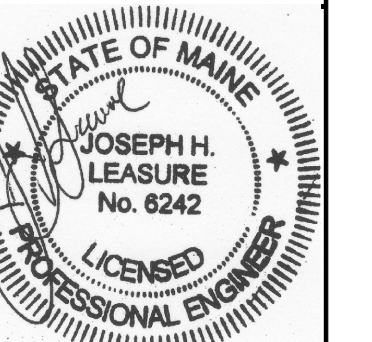

rev.	date	description	approved
A	03/24/16	FOR COORDINATION	JHL
B	04/13/16	FOR PERMIT AND PRICING	JHL
C	06/06/16	REVISED REAR PORCH DECK FOR PERMIT AND PRICING	JHL

designed by: JHL  
drawn by: RLW  
checked by: JHL  
scale: AS NOTED  
date: 03/21/2016  
plot date: 06/06/2016  
project #: 2015-102A

**BUILDING LOCATED AT**  
96 FEDERAL STREET  
PORTLAND, MAINE  
STRUCTURAL REINFORCEMENT FOR BUILDING RETROFIT  
EXTERIOR PORCH DECK – SECOND FLOOR FRAMING PLAN

**S9**

THESE DRAWINGS HAVE BEEN DEVELOPED BY L&L STRUCTURAL ENGINEERING SERVICES, INC. FOR THE TITLED SET ONLY. THE DRAWINGS ARE THE SOLE PROPERTY OF L&L ENGINEERING SERVICES, INC. AND THEY SHALL NOT BE USED, LENT, COPIED OR ALTERED WITHOUT THE WRITTEN CONSENT OF L&L STRUCTURAL ENGINEERING SERVICES, INC.