
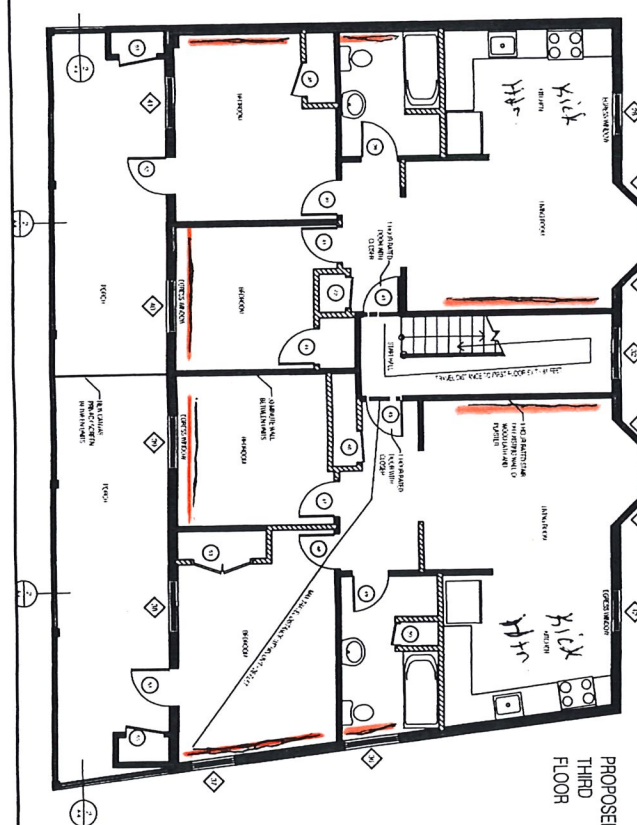
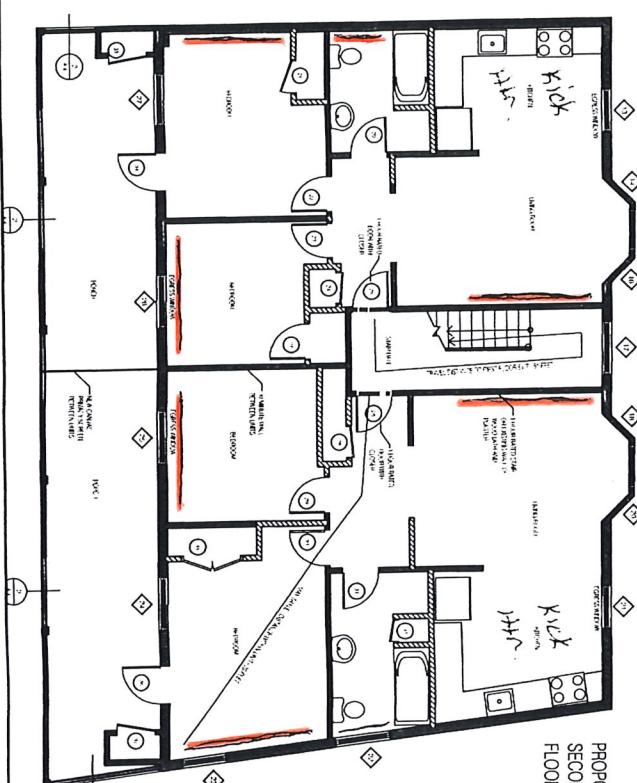


Federal St

PROPOSED FIRST FLOOR
PROPOSED SECOND FLOOR
PROPOSED THIRD FLOOR
Hampshire St

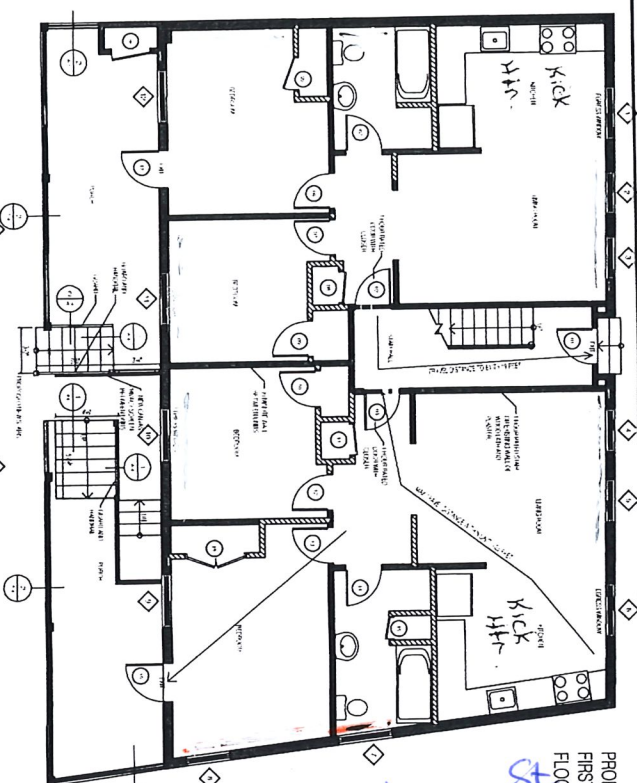

W. Lewis

HEMES DESIGN

34 Pine Street
Portland, ME 04102
Tel: 603.733.6071
info@hemesdesign.com

PROSPECT DESIGN

24 E. 1st Street
Portland, ME 04102
Tel: 603.733.6071
info@prospectdesign.com

96 FEDERAL
96 FEDERAL STREET, PORTLAND, ME
1 1

PROPOSED PLANS
PERMIT SET

DATE: May 24, 2016
A1