

Prepared For:
NewHeight Group
 118 Congress Street, Unit 401
 Portland, Maine


Consultant:
ARCHETYPE architects
 48 Union Wharf Portland, Maine 04101
 (207) 772-6022 ARCHETYPE@ARCHETYPEPA.COM

Architect:
LUMINATO
 167 Newbury Street Portland, Maine

Revisions:
 Date: JULY 21, 2016
 Scale: 3/16" = 1'-0"

BUILDING SECTION

A3.01

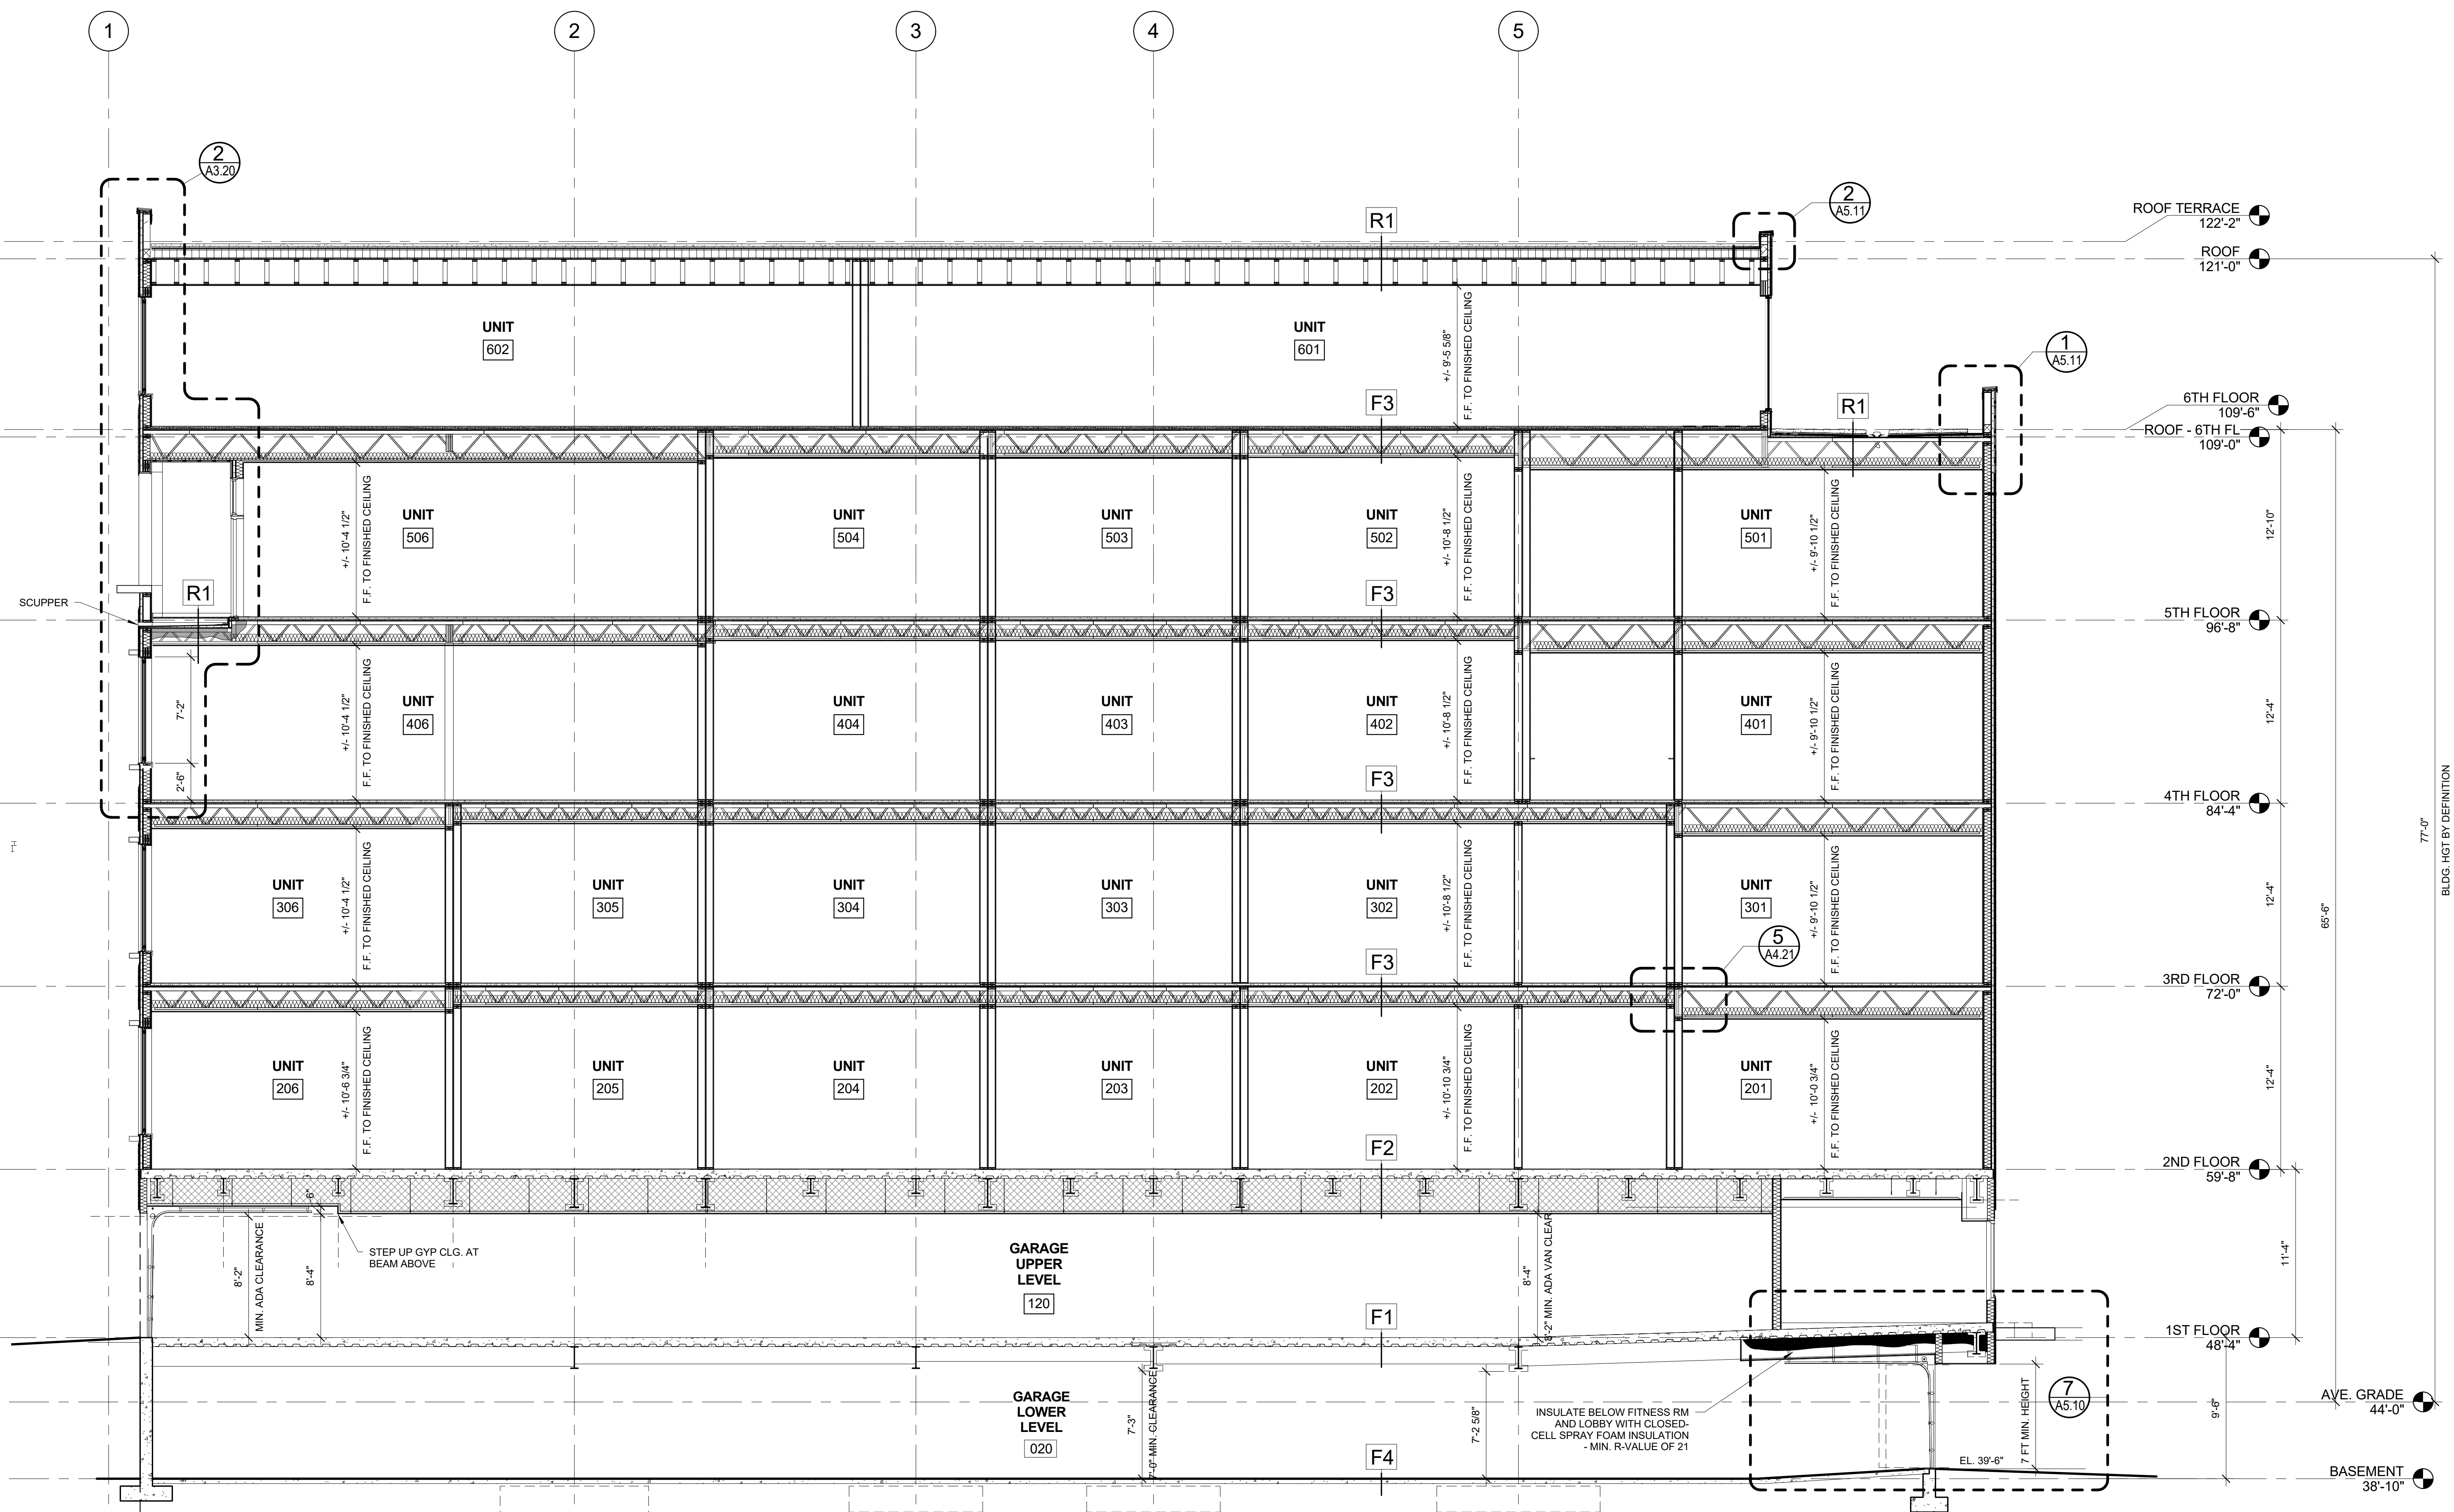

1 BUILDING SECTION
 3/16" = 1'-0"