




**2** UNIT 401 KITCHEN ELEV. A  
 1/2" = 1'-0"

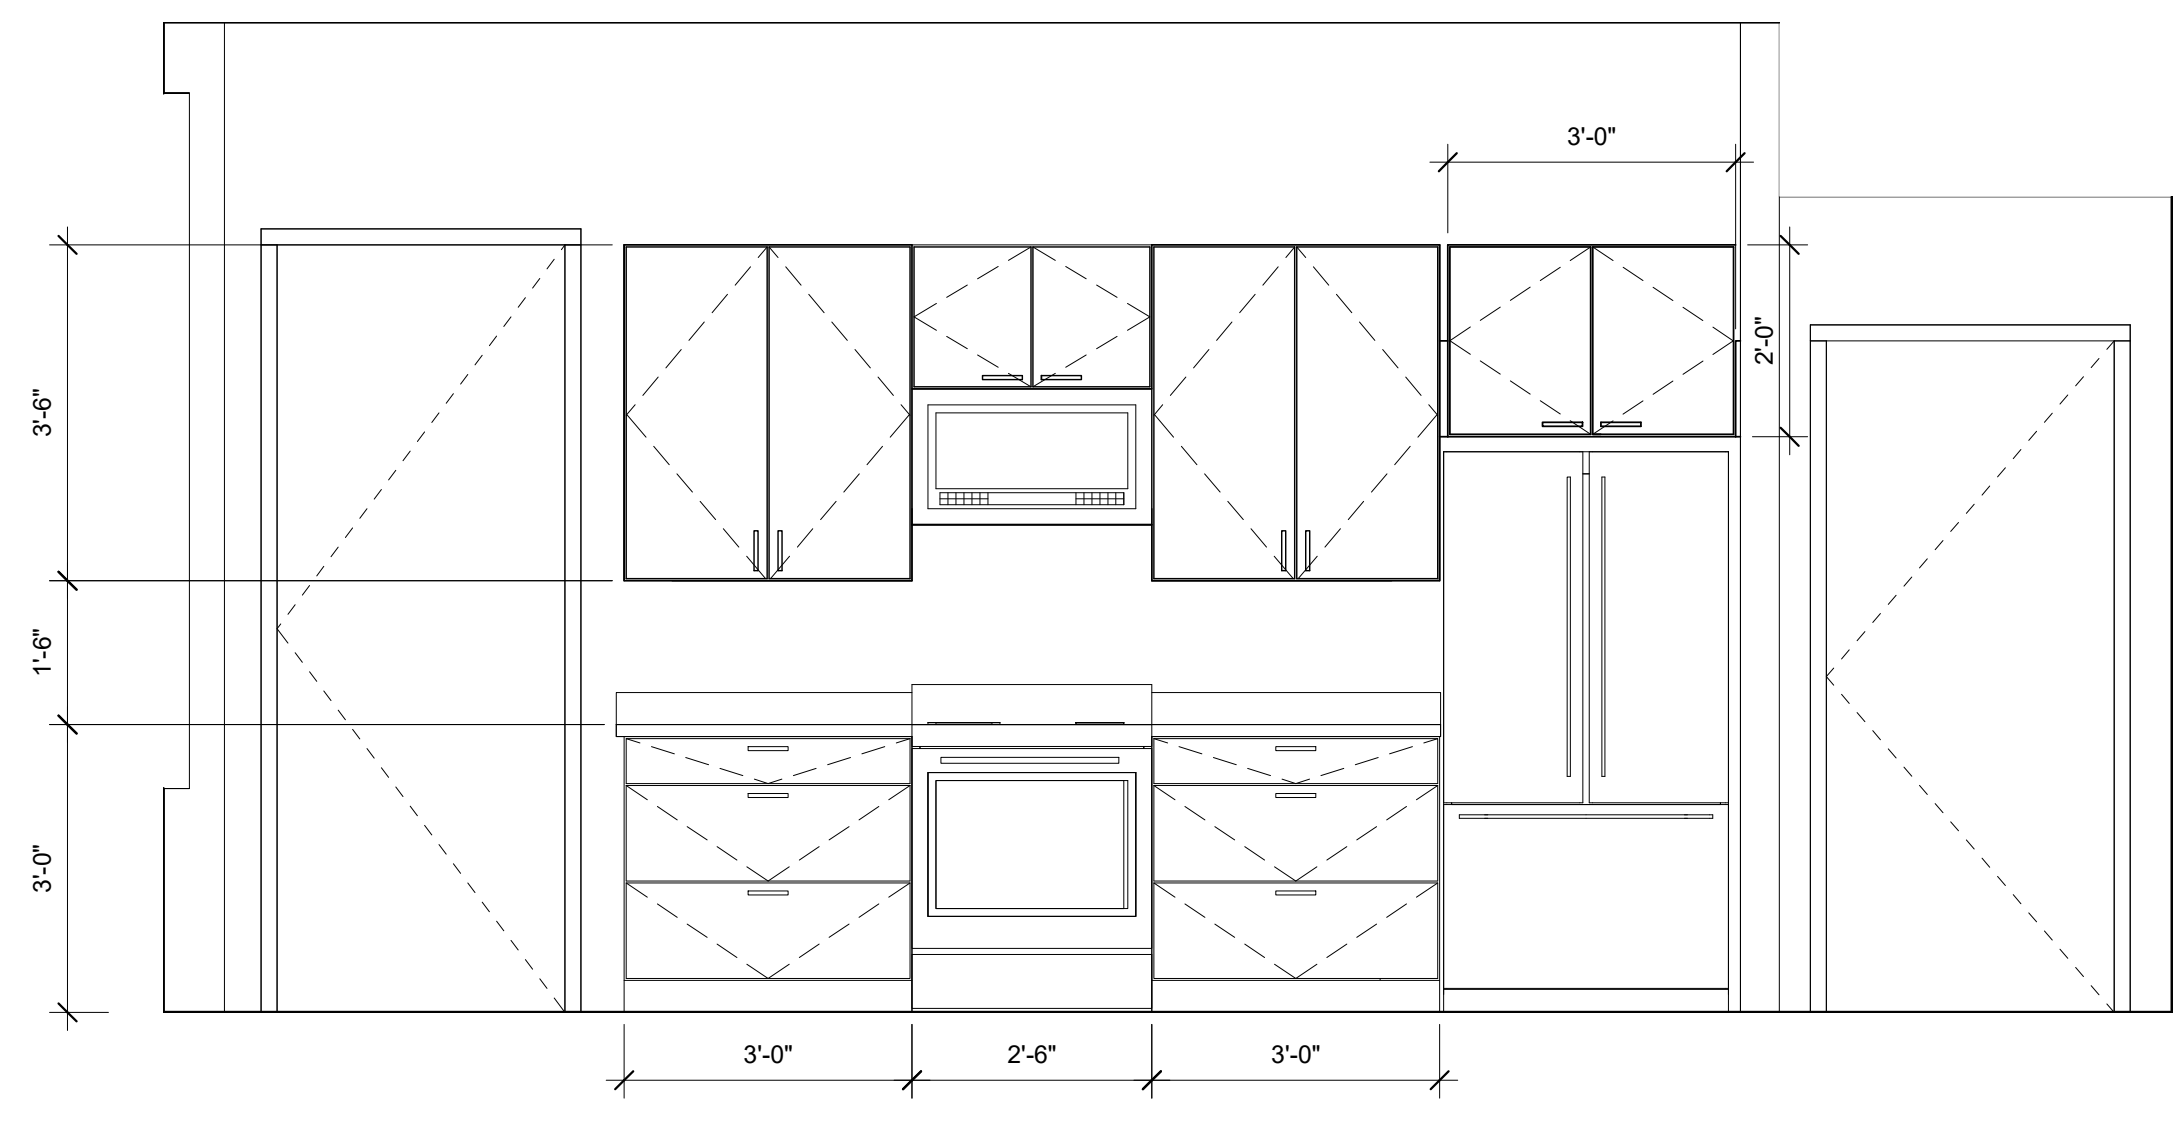


**3** UNIT 401 KITCHEN ELEV. B  
 1/2" = 1'-0"

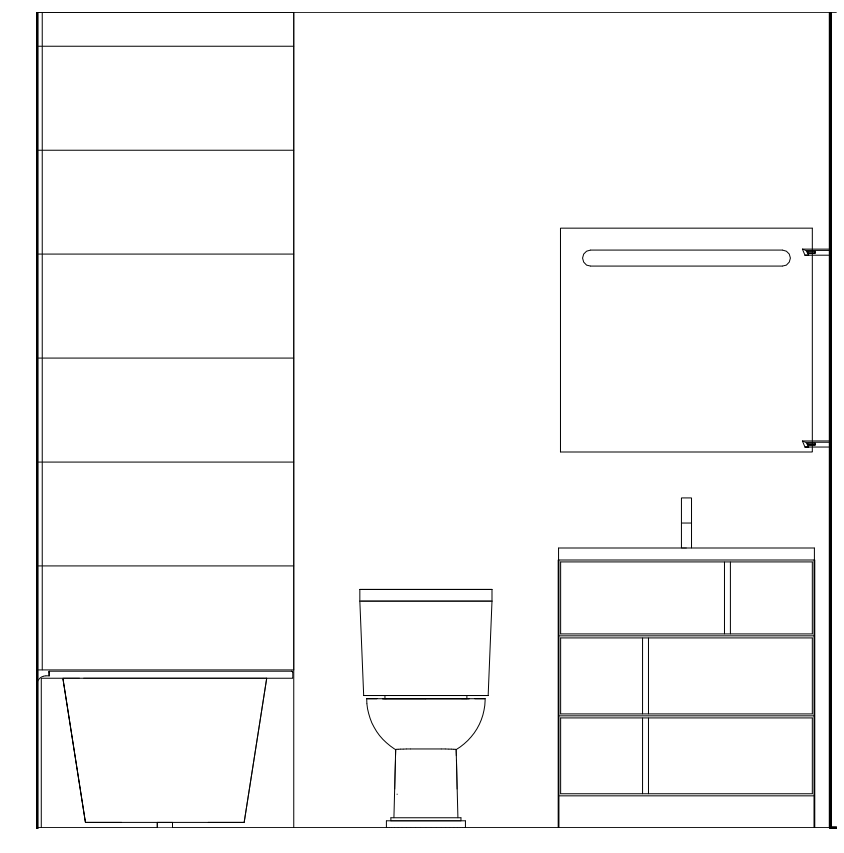


**4** UNIT 401 BATH ELEV. A  
 1/2" = 1'-0"

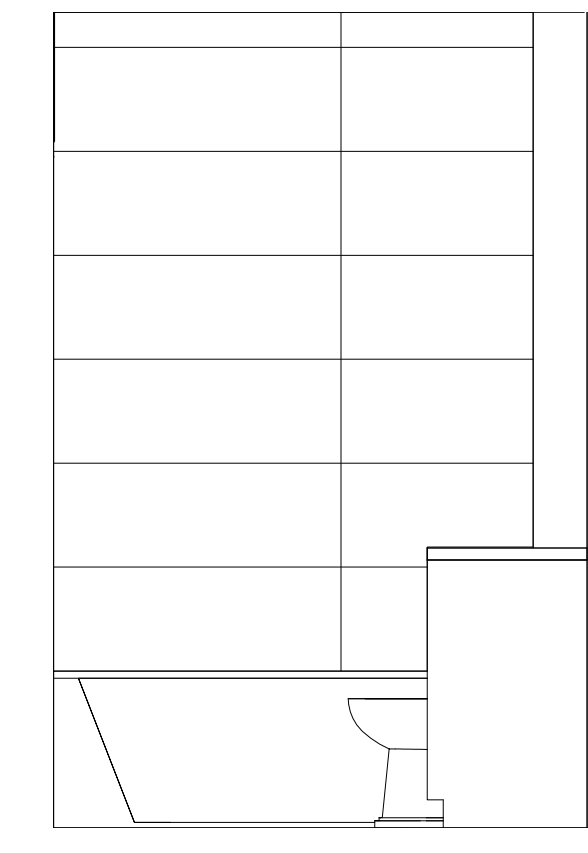


**5** UNIT 401 BATH ELEV. B  
 1/2" = 1'-0"

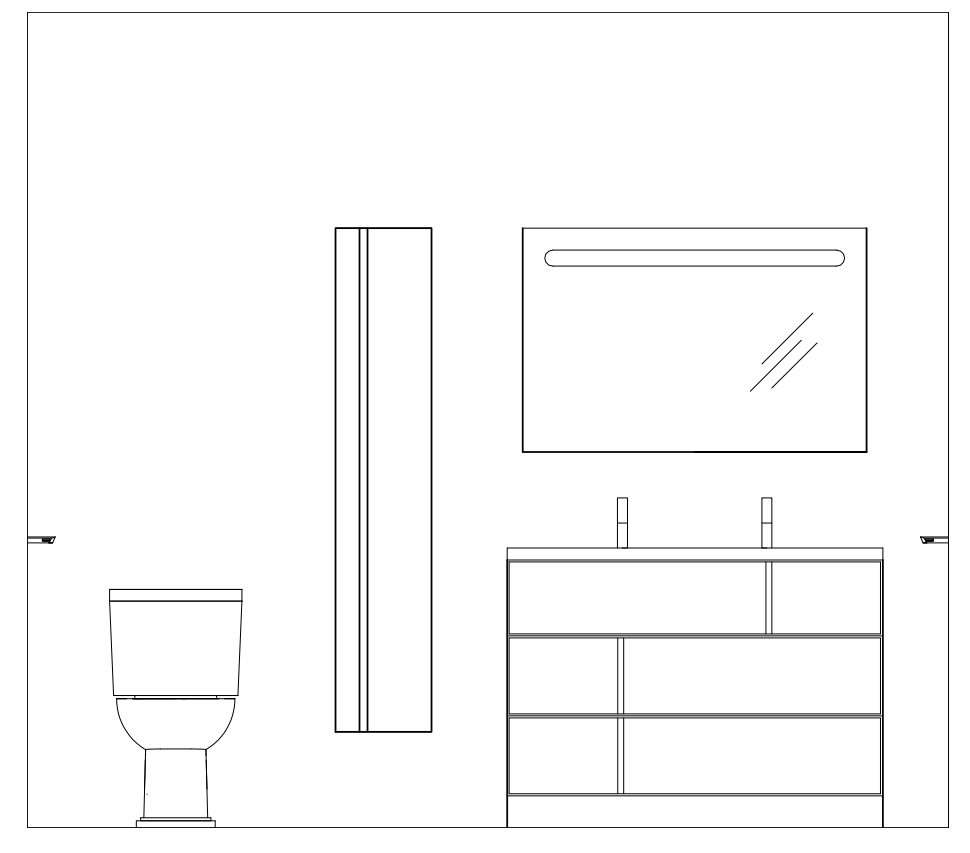

**6** UNIT 401 BATH 2 ELEV. A  
 1/2" = 1'-0"

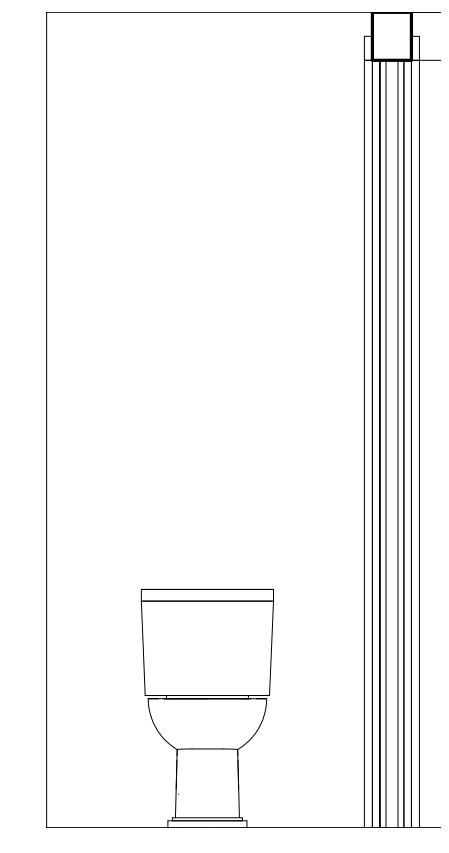

**7** UNIT 401 BATH 3 ELEV. A  
 1/2" = 1'-0"

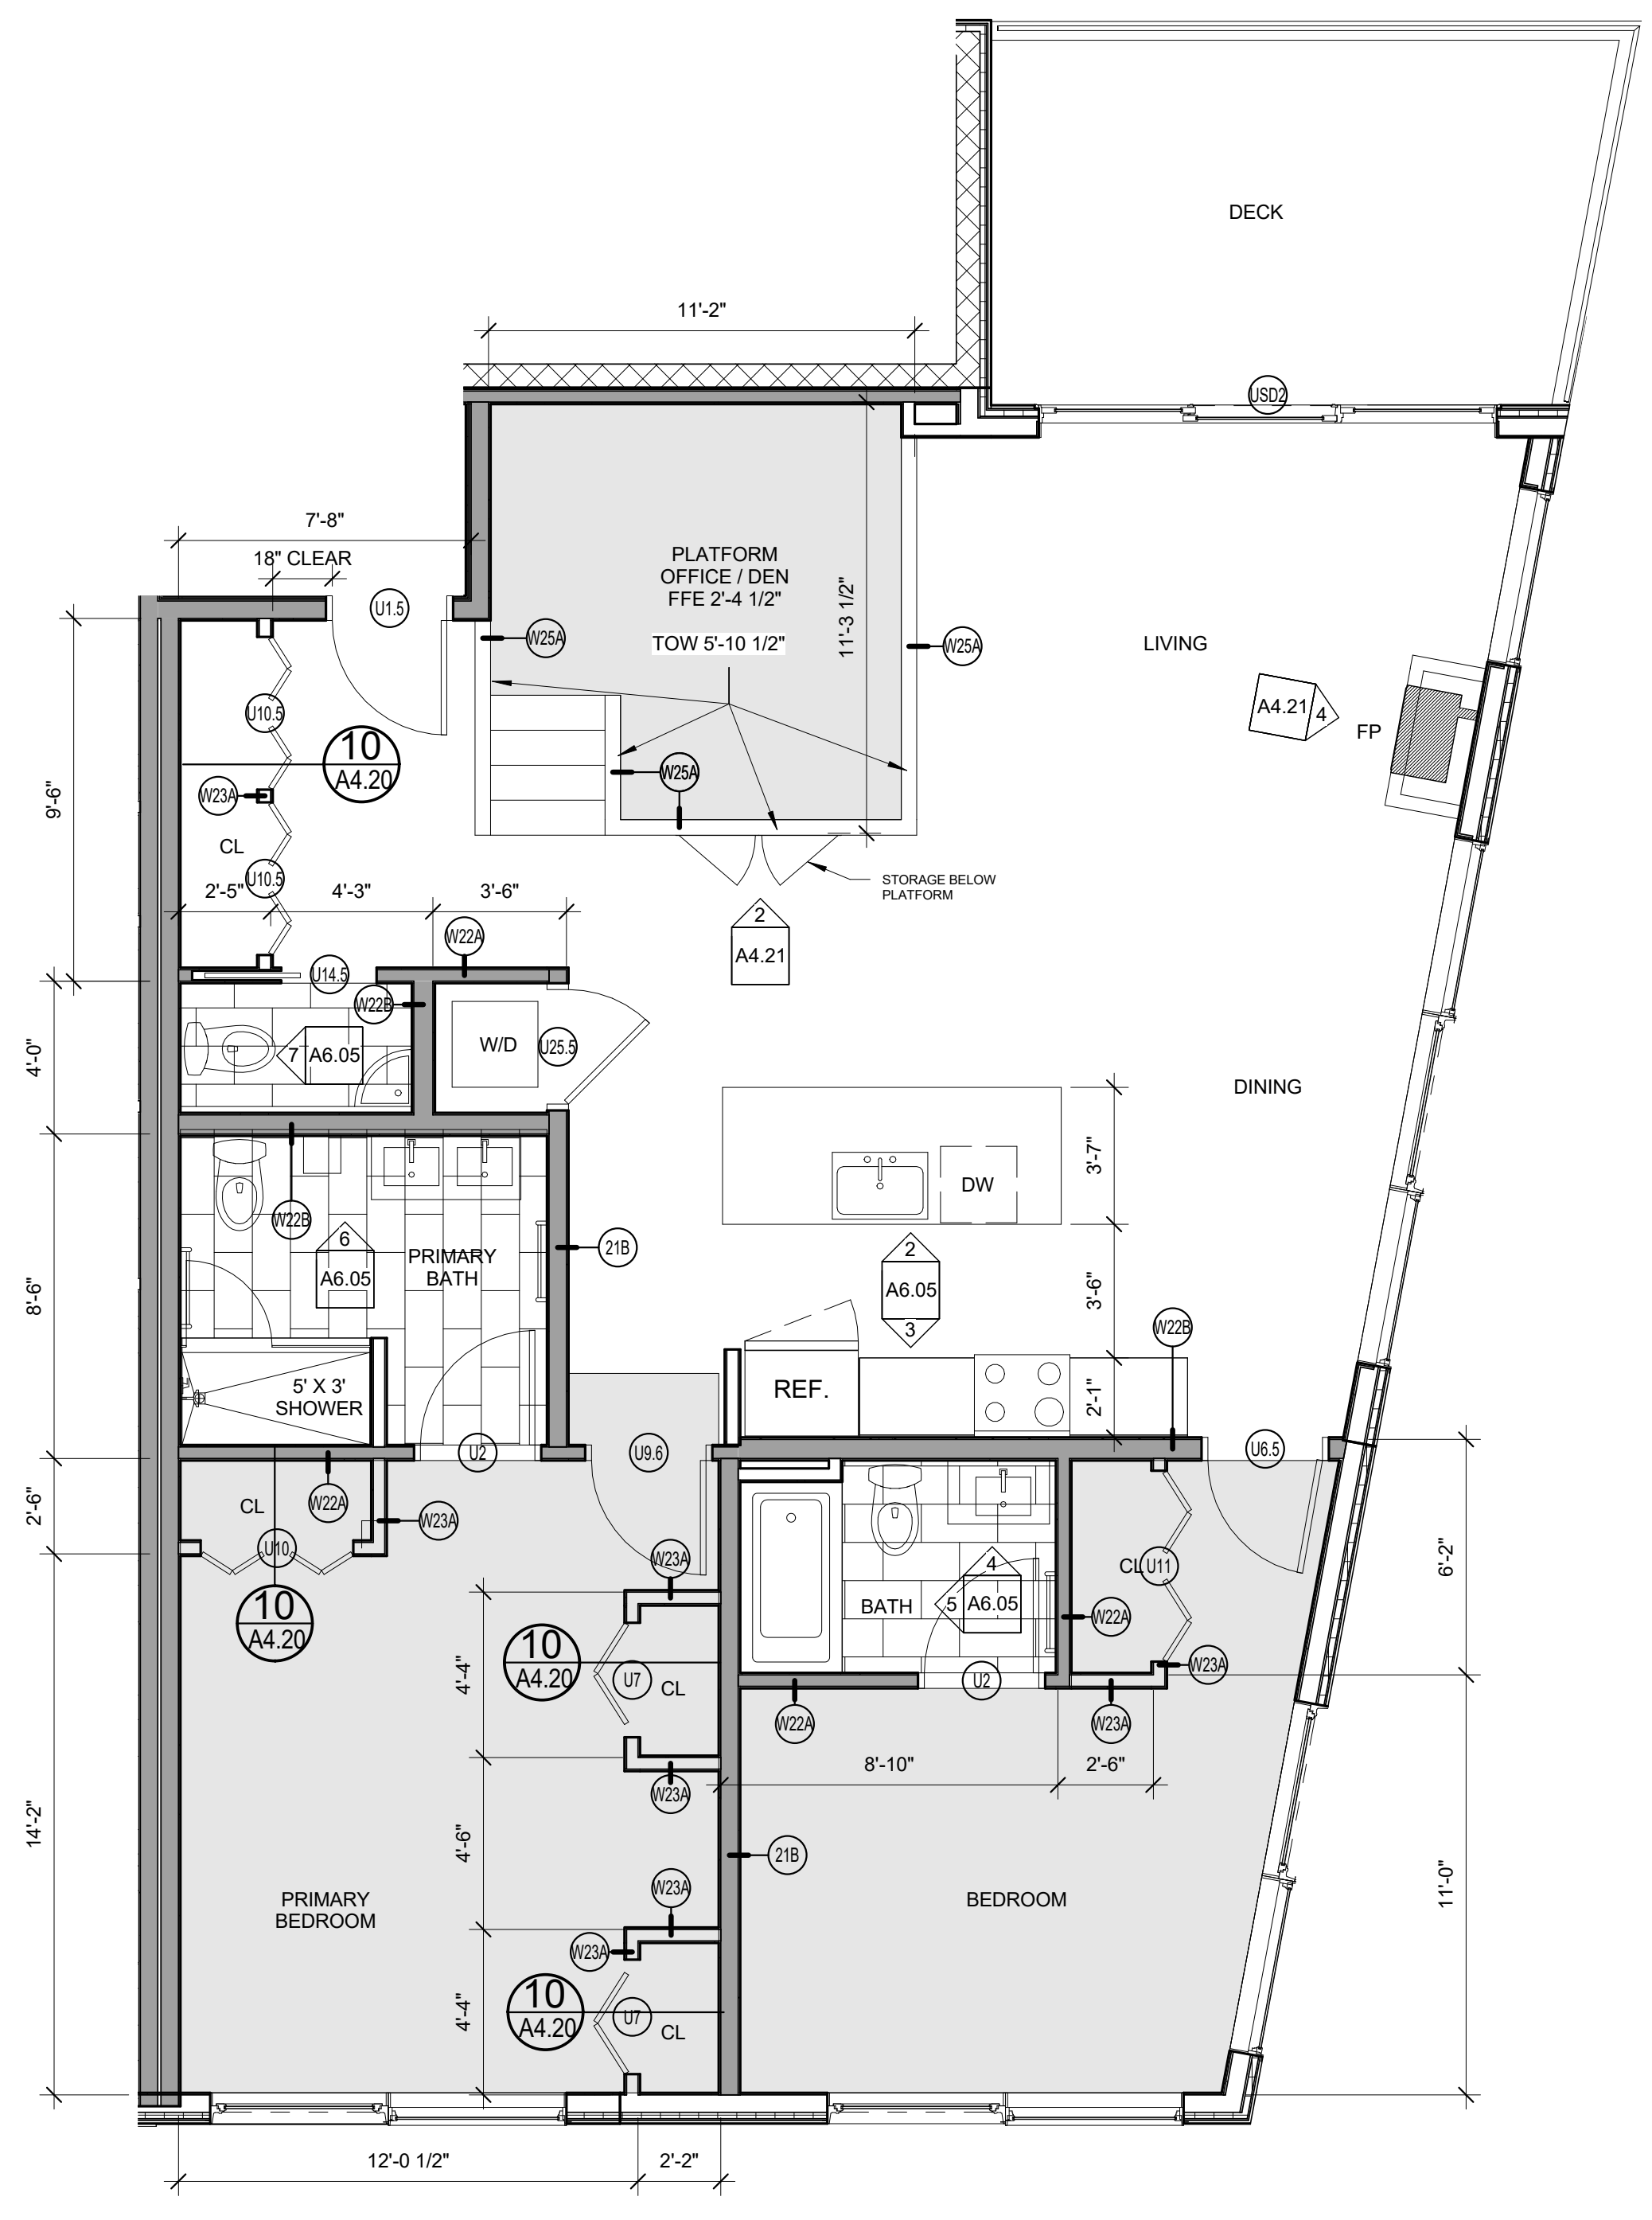

**1** ENLARGED PLAN - UNIT 401  
 1/4" = 1'-0"

NOTES:

	12" x 24" RUNNING BOND TILE	CLOSETS TO BE LEFT EMPTY- NO SHELF OR ROD TO BE INSTALLED
	BROADLOOM CARPET	REFER TO SPECIFICATIONS FOR ALL FINISH SELECTIONS
	WOOD FLOOR	