




**2 | UNIT 606 KITCHEN ELEV. A**  
 1/2" = 1'-0" 0 0'-8" 1'-0" 2'-0" 4'-0"

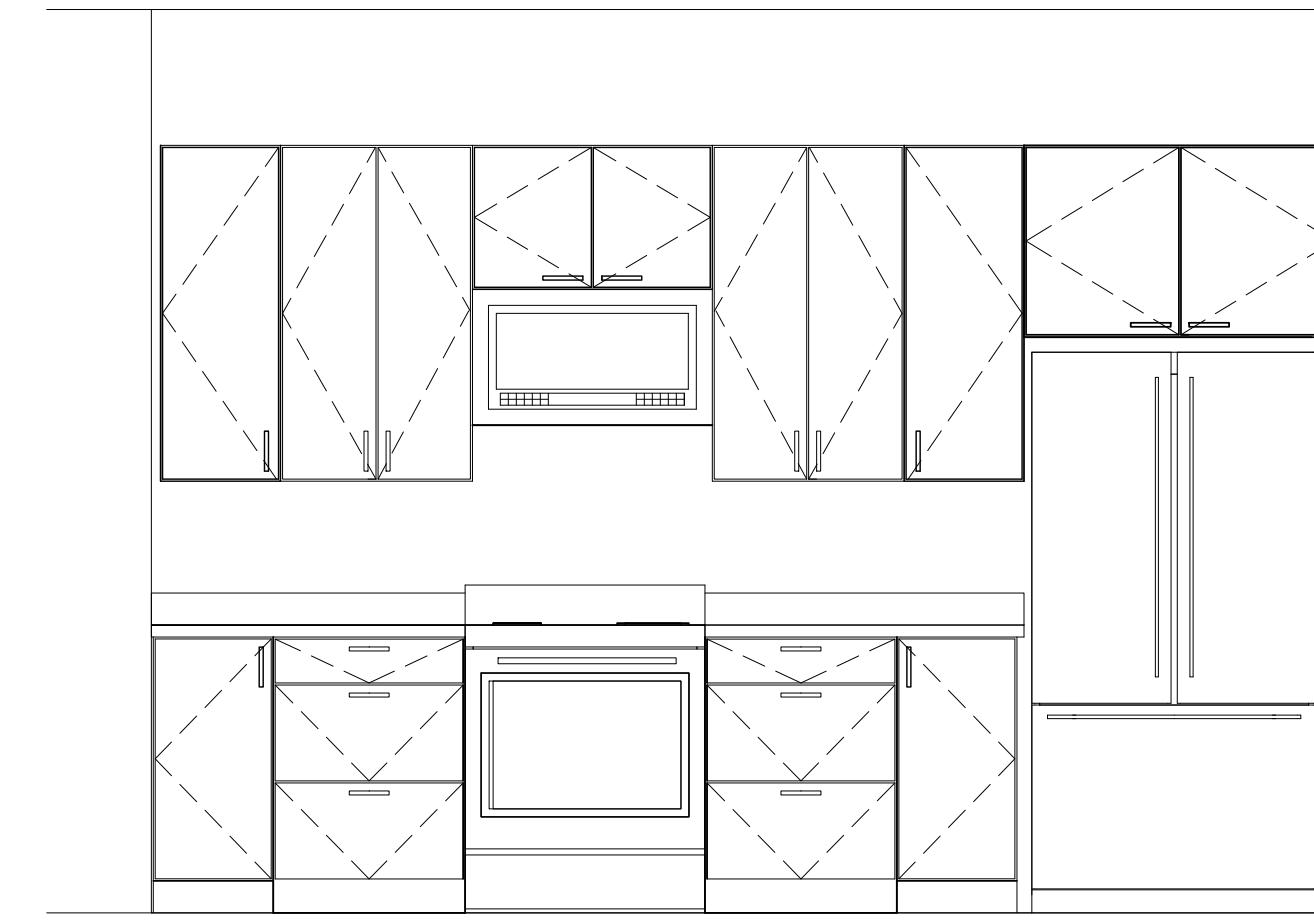


**3 | UNIT 606 KITCHEN ELEV. B**  
 1/2" = 1'-0" 0 0'-8" 1'-0" 2'-0" 4'-0"

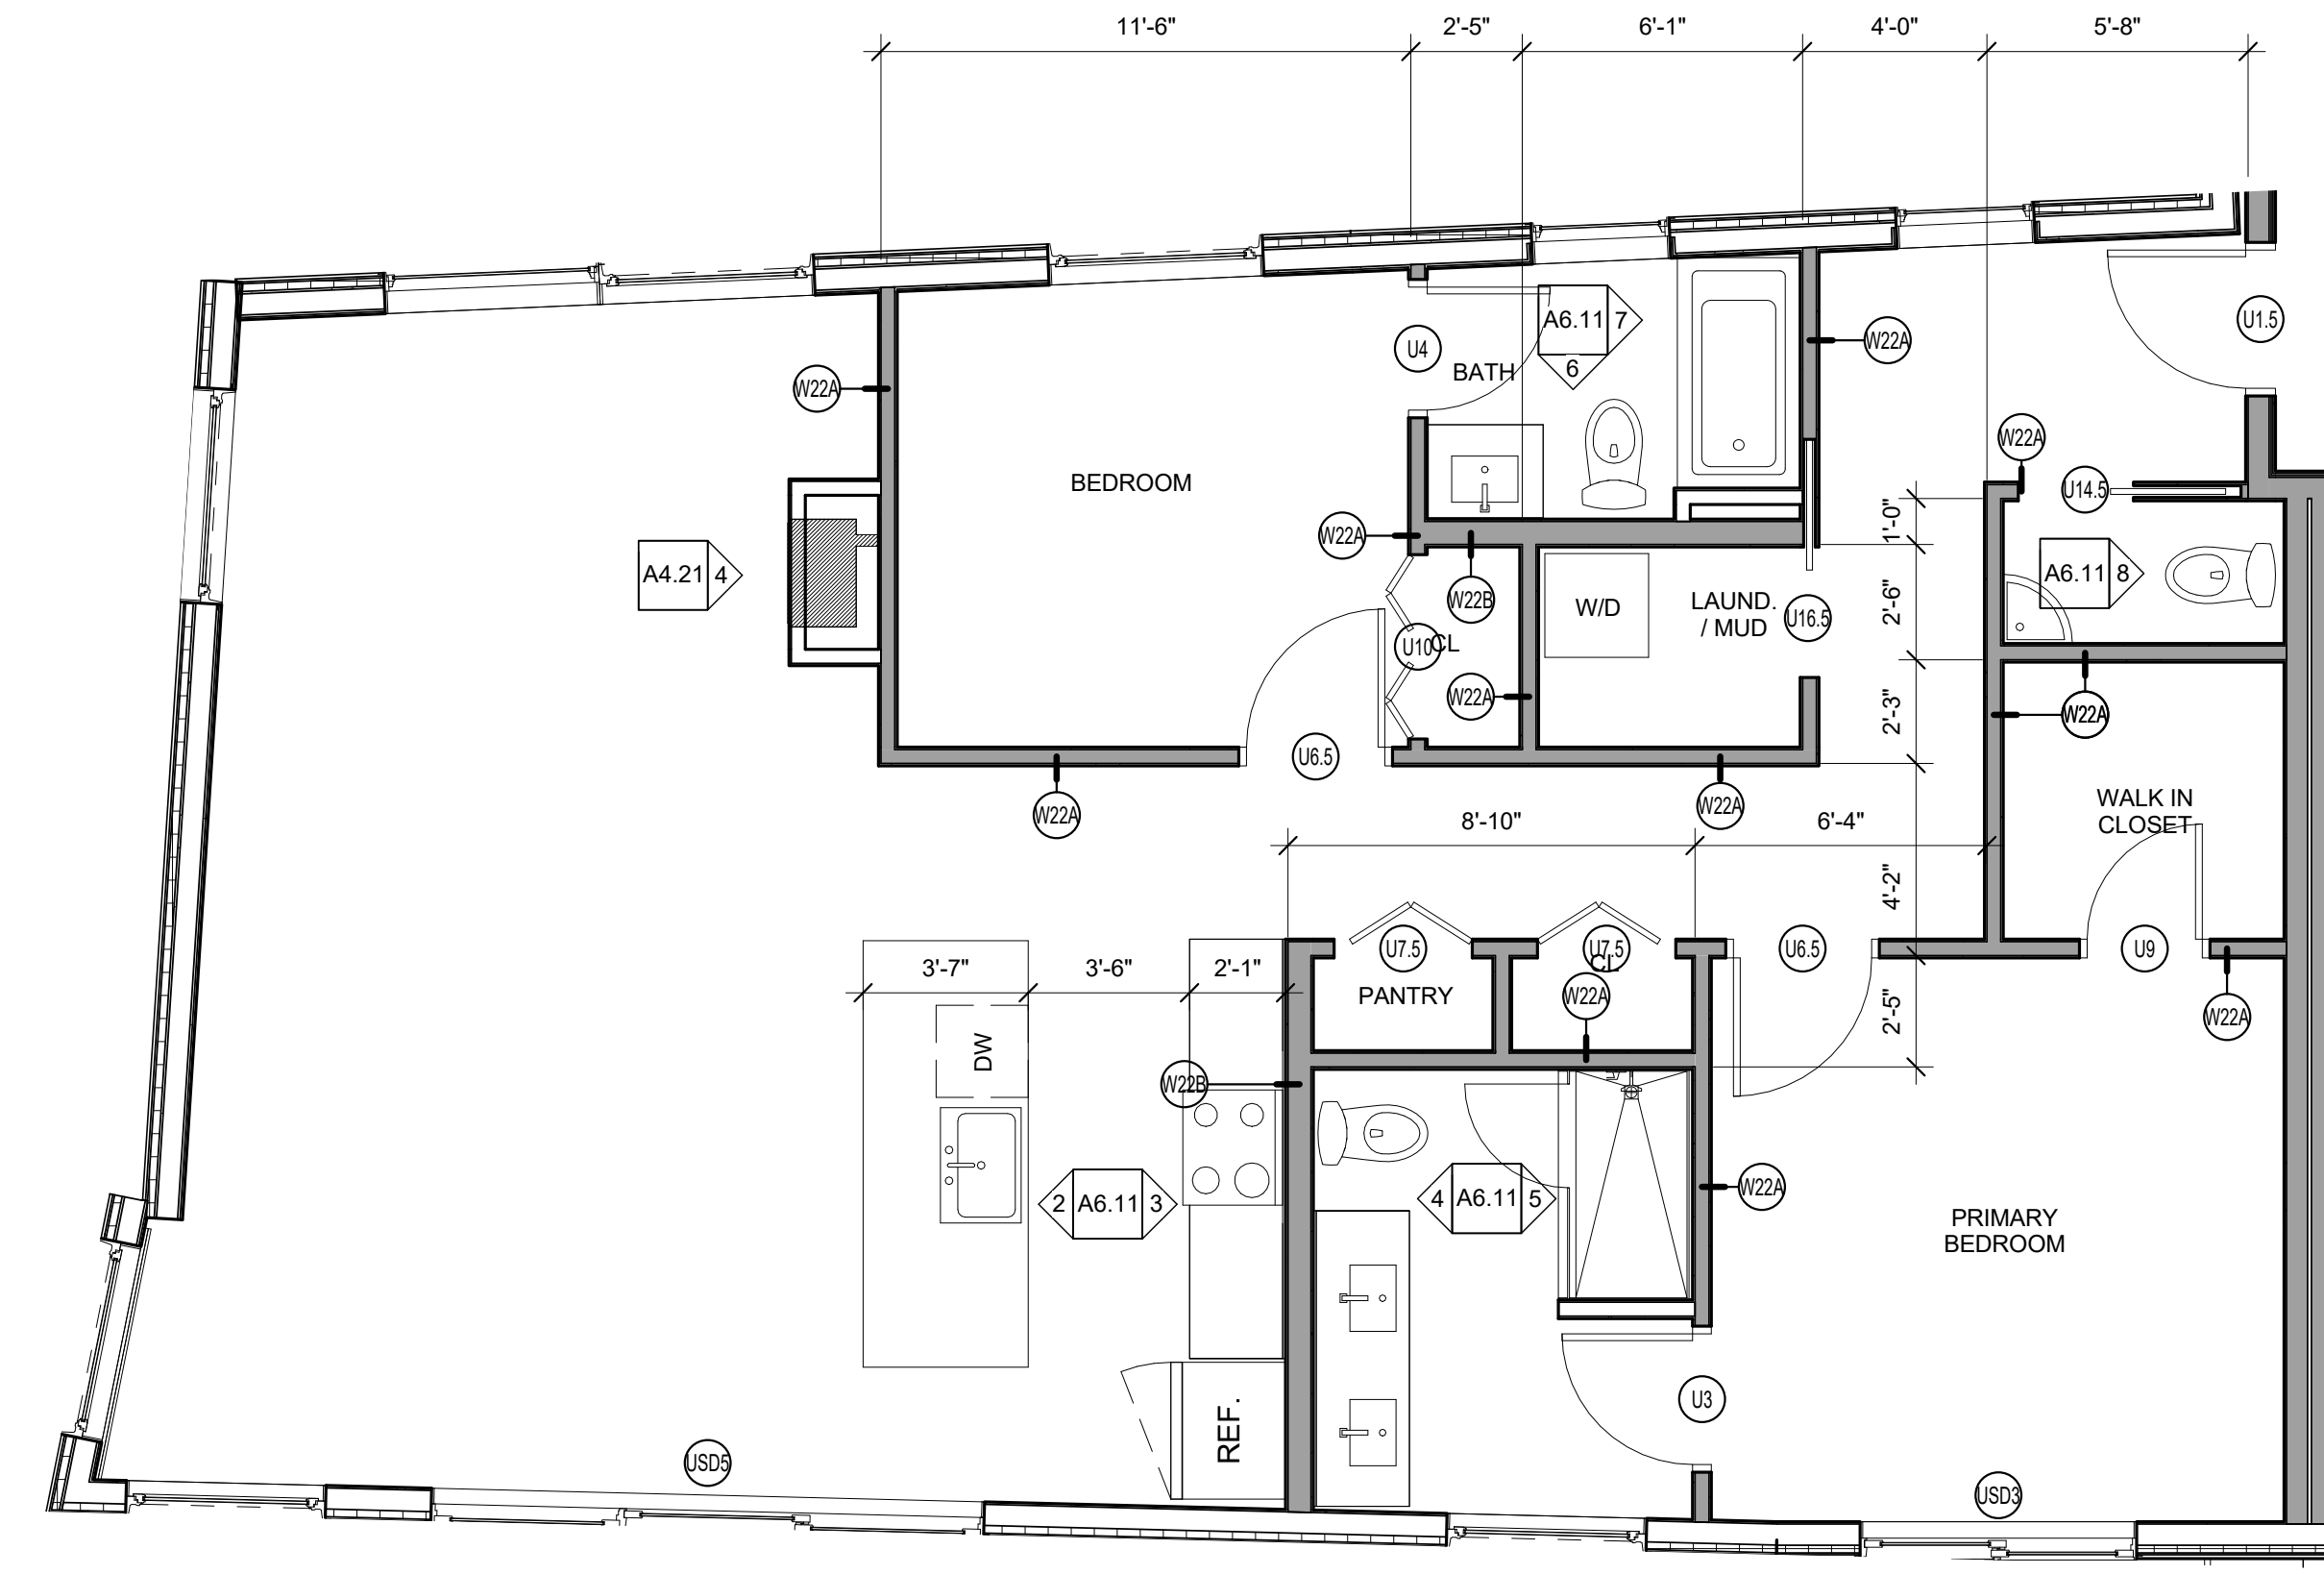


**1 | ENLARGED PLAN - UNIT 602**  
 1/4" = 1'-0" 0 1'-0" 2'-0" 4'-0" 8'-0"

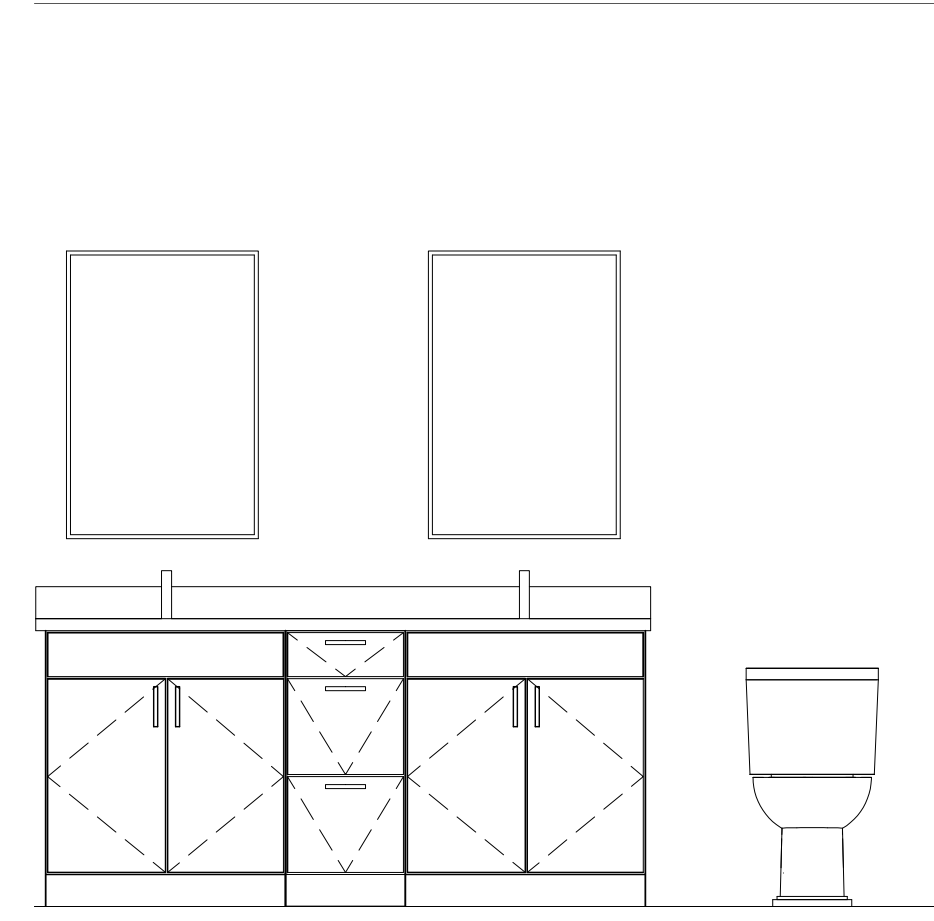


**4 | UNIT 606 BATH ELEV. A**  
 1/2" = 1'-0" 0 0'-8" 1'-0" 2'-0" 4'-0"

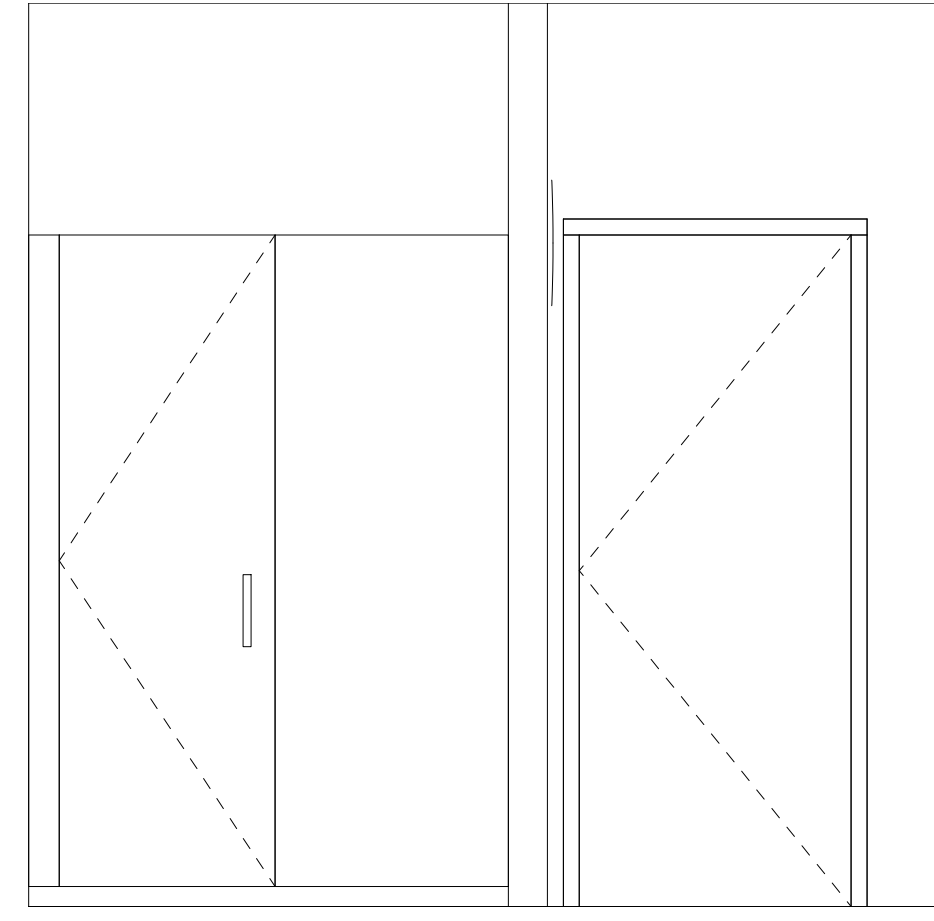


**5 | UNIT 606 BATH ELEV. B**  
 1/2" = 1'-0" 0 0'-8" 1'-0" 2'-0" 4'-0"

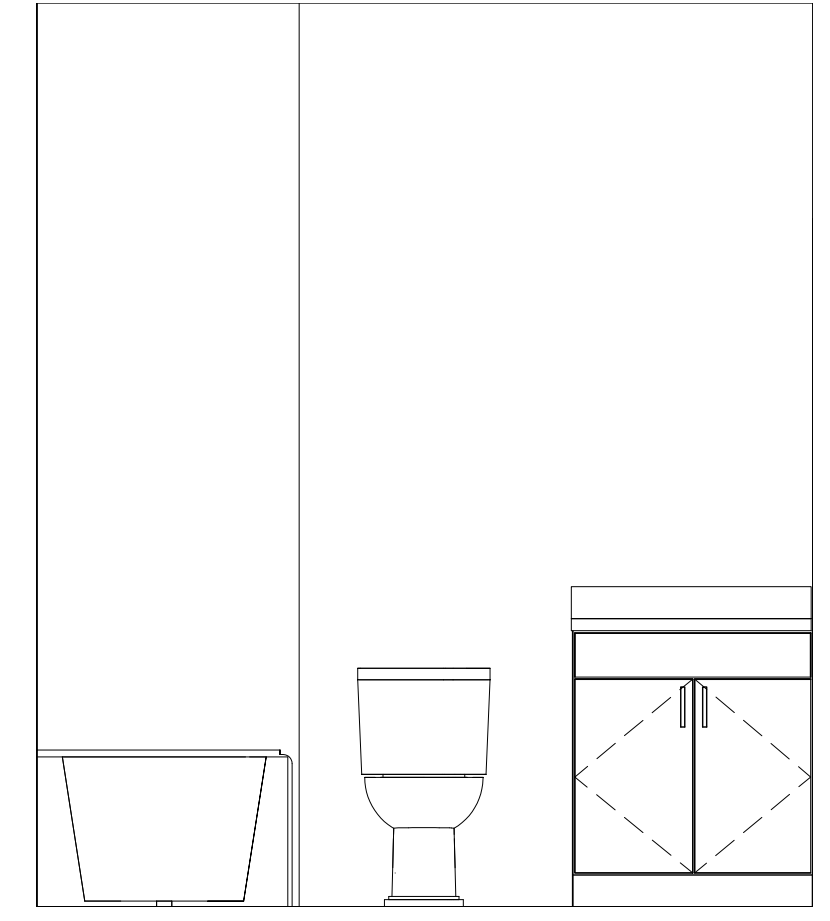

**6 | UNIT 606 BATH 2 ELEV. A**  
 1/2" = 1'-0" 0 0'-8" 1'-0" 2'-0" 4'-0"

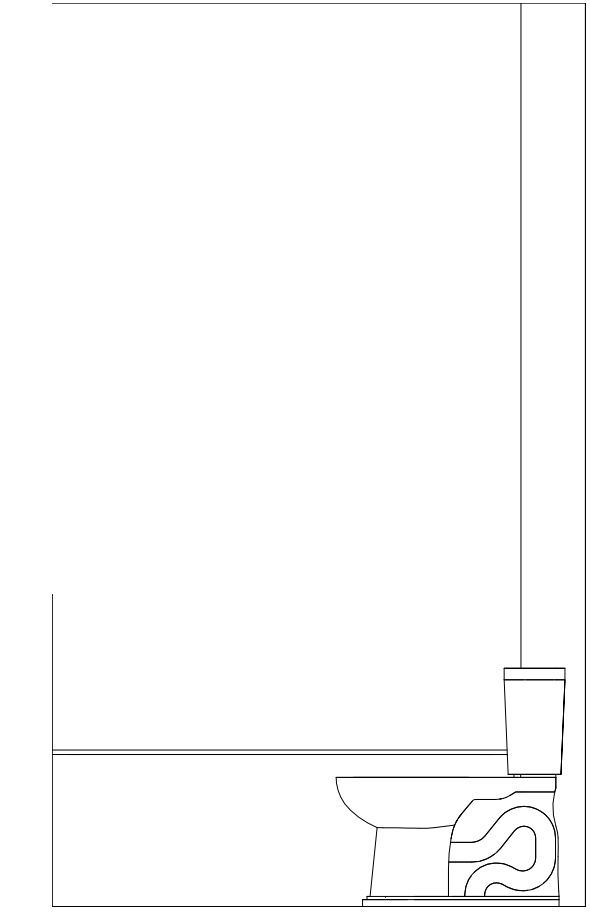

**7 | UNIT 606 BATH 2 ELEV. B**  
 1/2" = 1'-0" 0 0'-8" 1'-0" 2'-0" 4'-0"

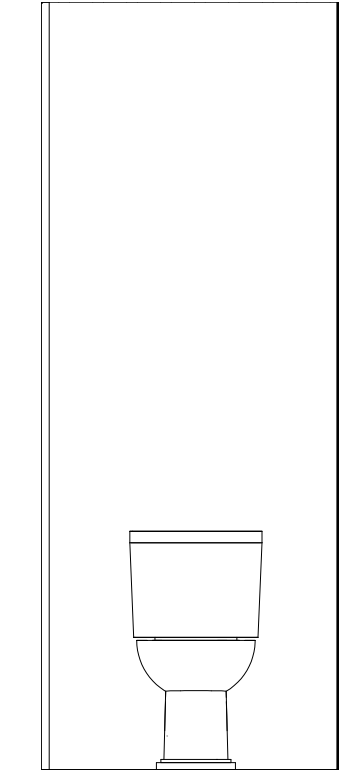

**8 | UNIT 606 BATH 3 ELEV.**  
 1/2" = 1'-0" 0 0'-8" 1'-0" 2'-0" 4'-0"