



NOTE:
SILL HEIGHTS SHOWN ARE TAKEN
FROM FLOOR SHEATHING OR
STRUCTURAL CONCRETE TO
BOTTOM OF WINDOW

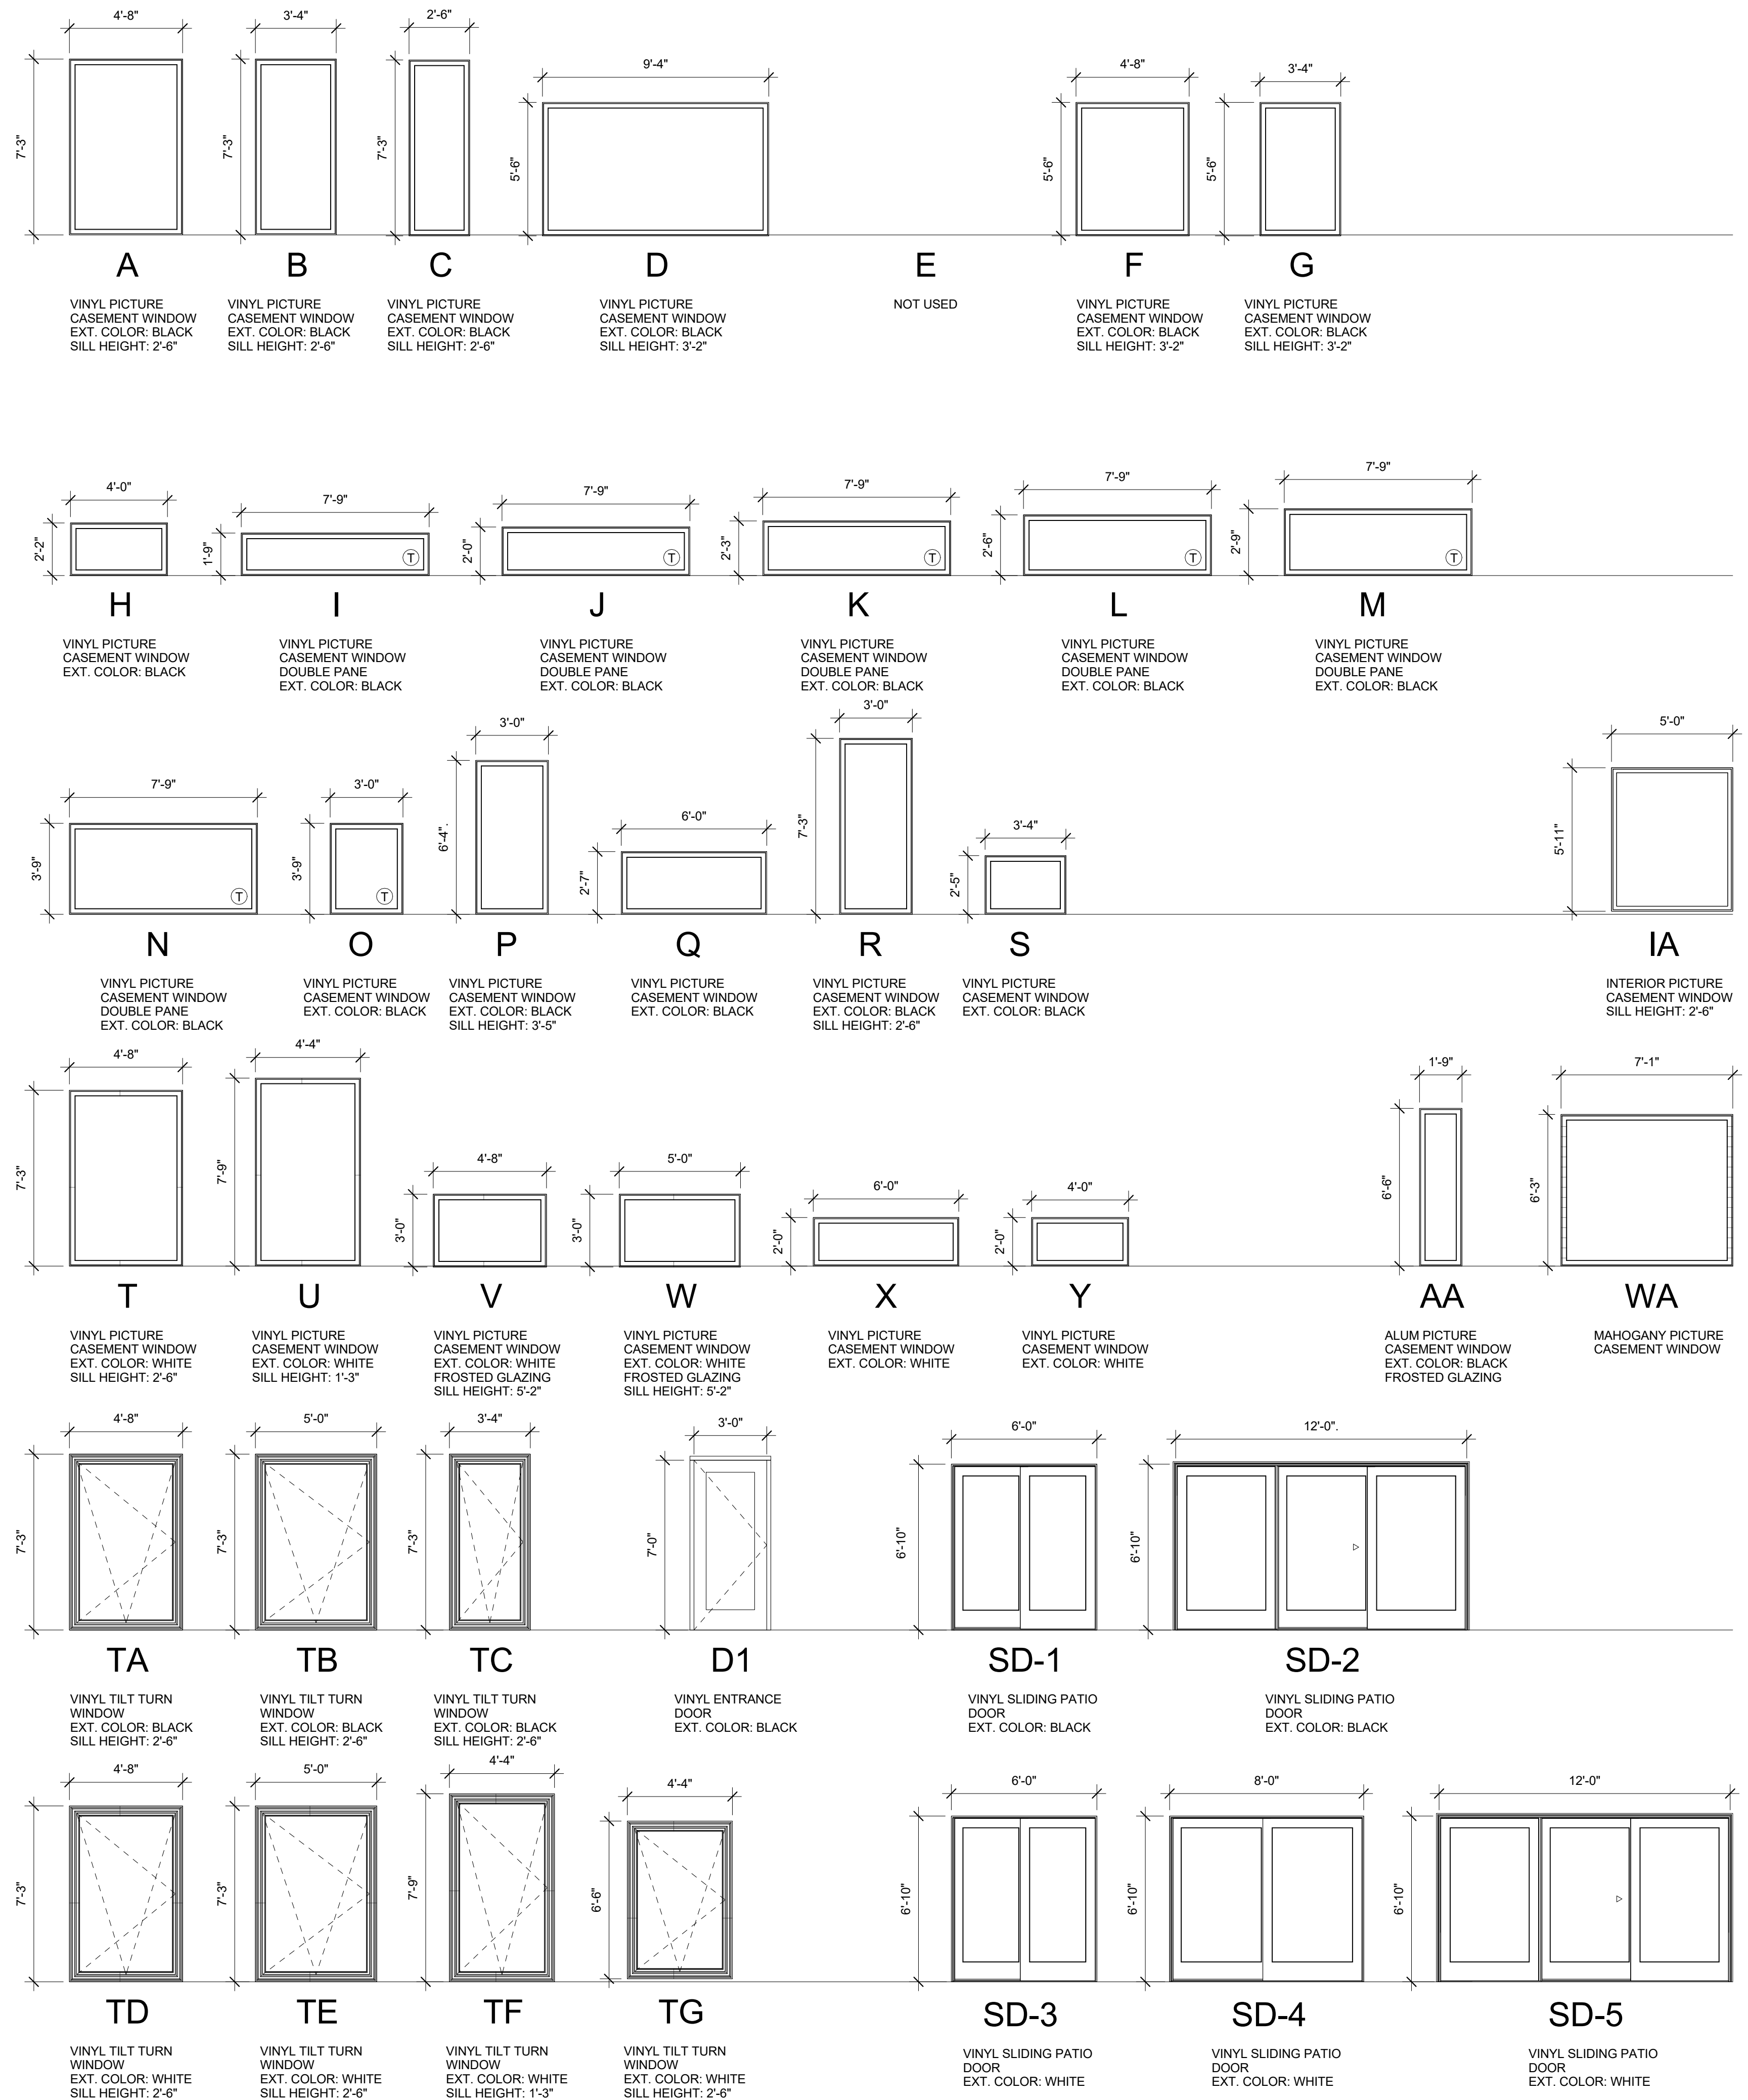

WINDOW SCHEDULE
1/4" = 1'-0"

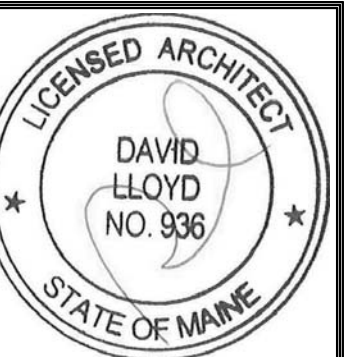

Prepared For:
NewHeight Group
118 Congress Street, Unit 401
Portland, Maine

Consultant:
ARCHETYPE architects
48 Union Wharf Portland, Maine 04101
(207) 772-6022 ARCHETYPE@ARCHETYPED.COM

Project:
LUMINATO
167 Newbury Street Portland, Maine

Revisions:

Date: JULY 21, 2016
Scale: 1/4" = 1'-0"
WINDOW SCHEDULE

A8.02