




1 FINISH PLAN - BASEMENT
3/32" = 1'-0"

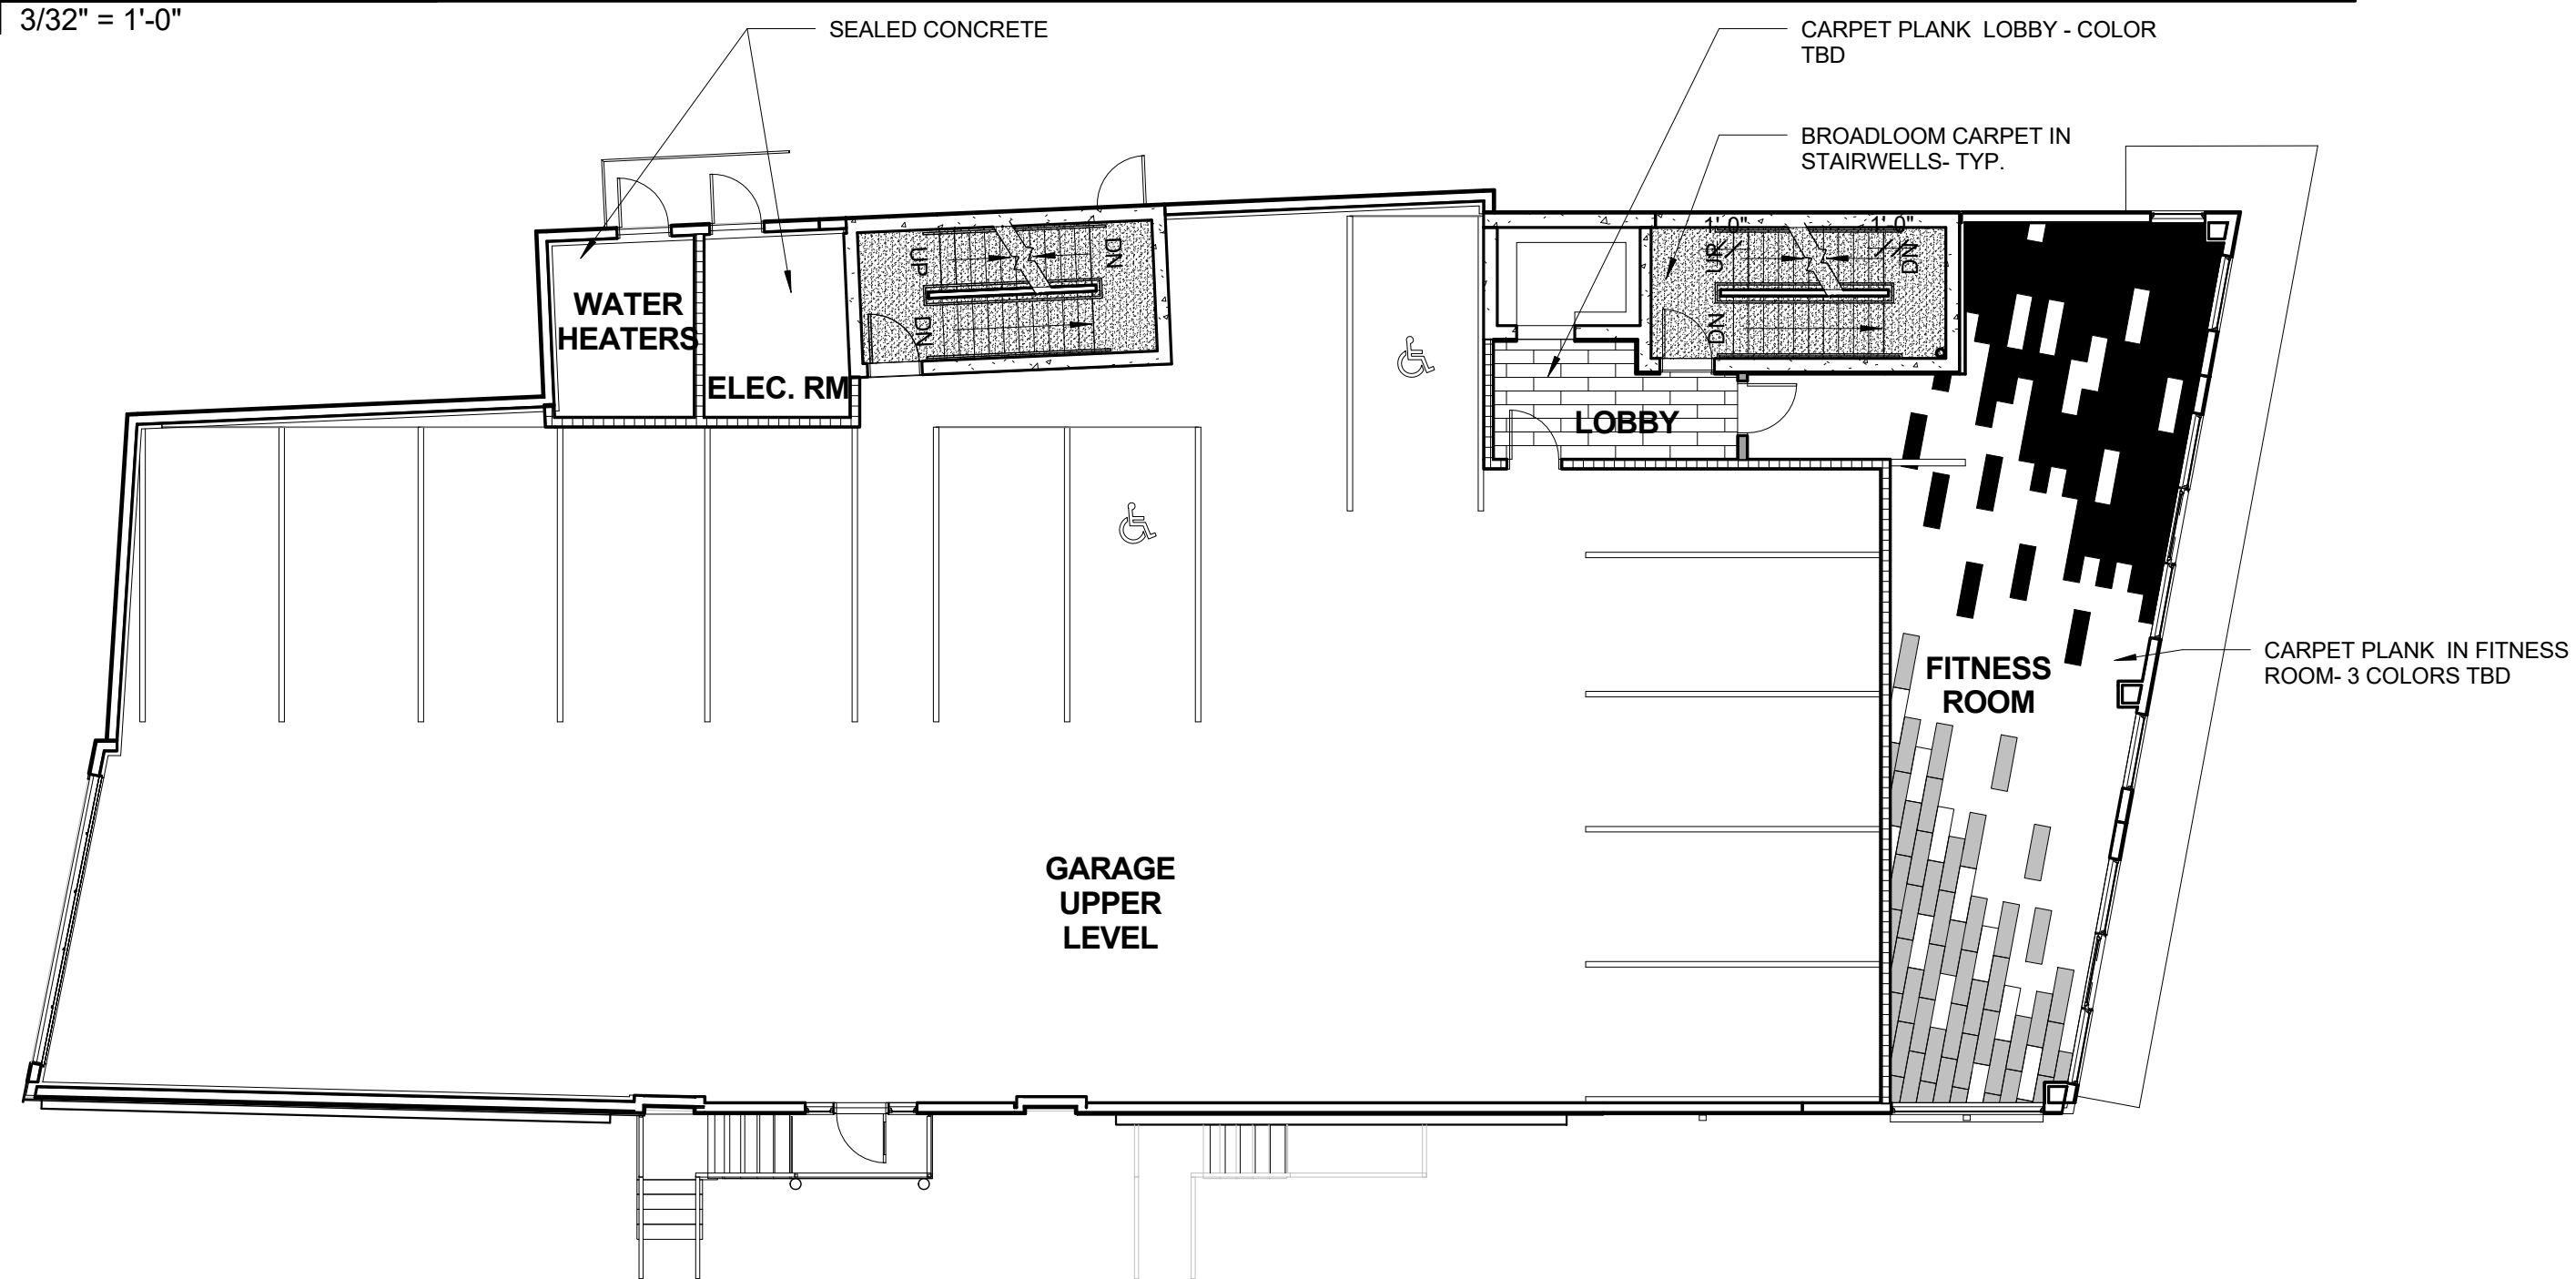


2 FINISH PLAN - 1ST FLOOR
3/32" = 1'-0"

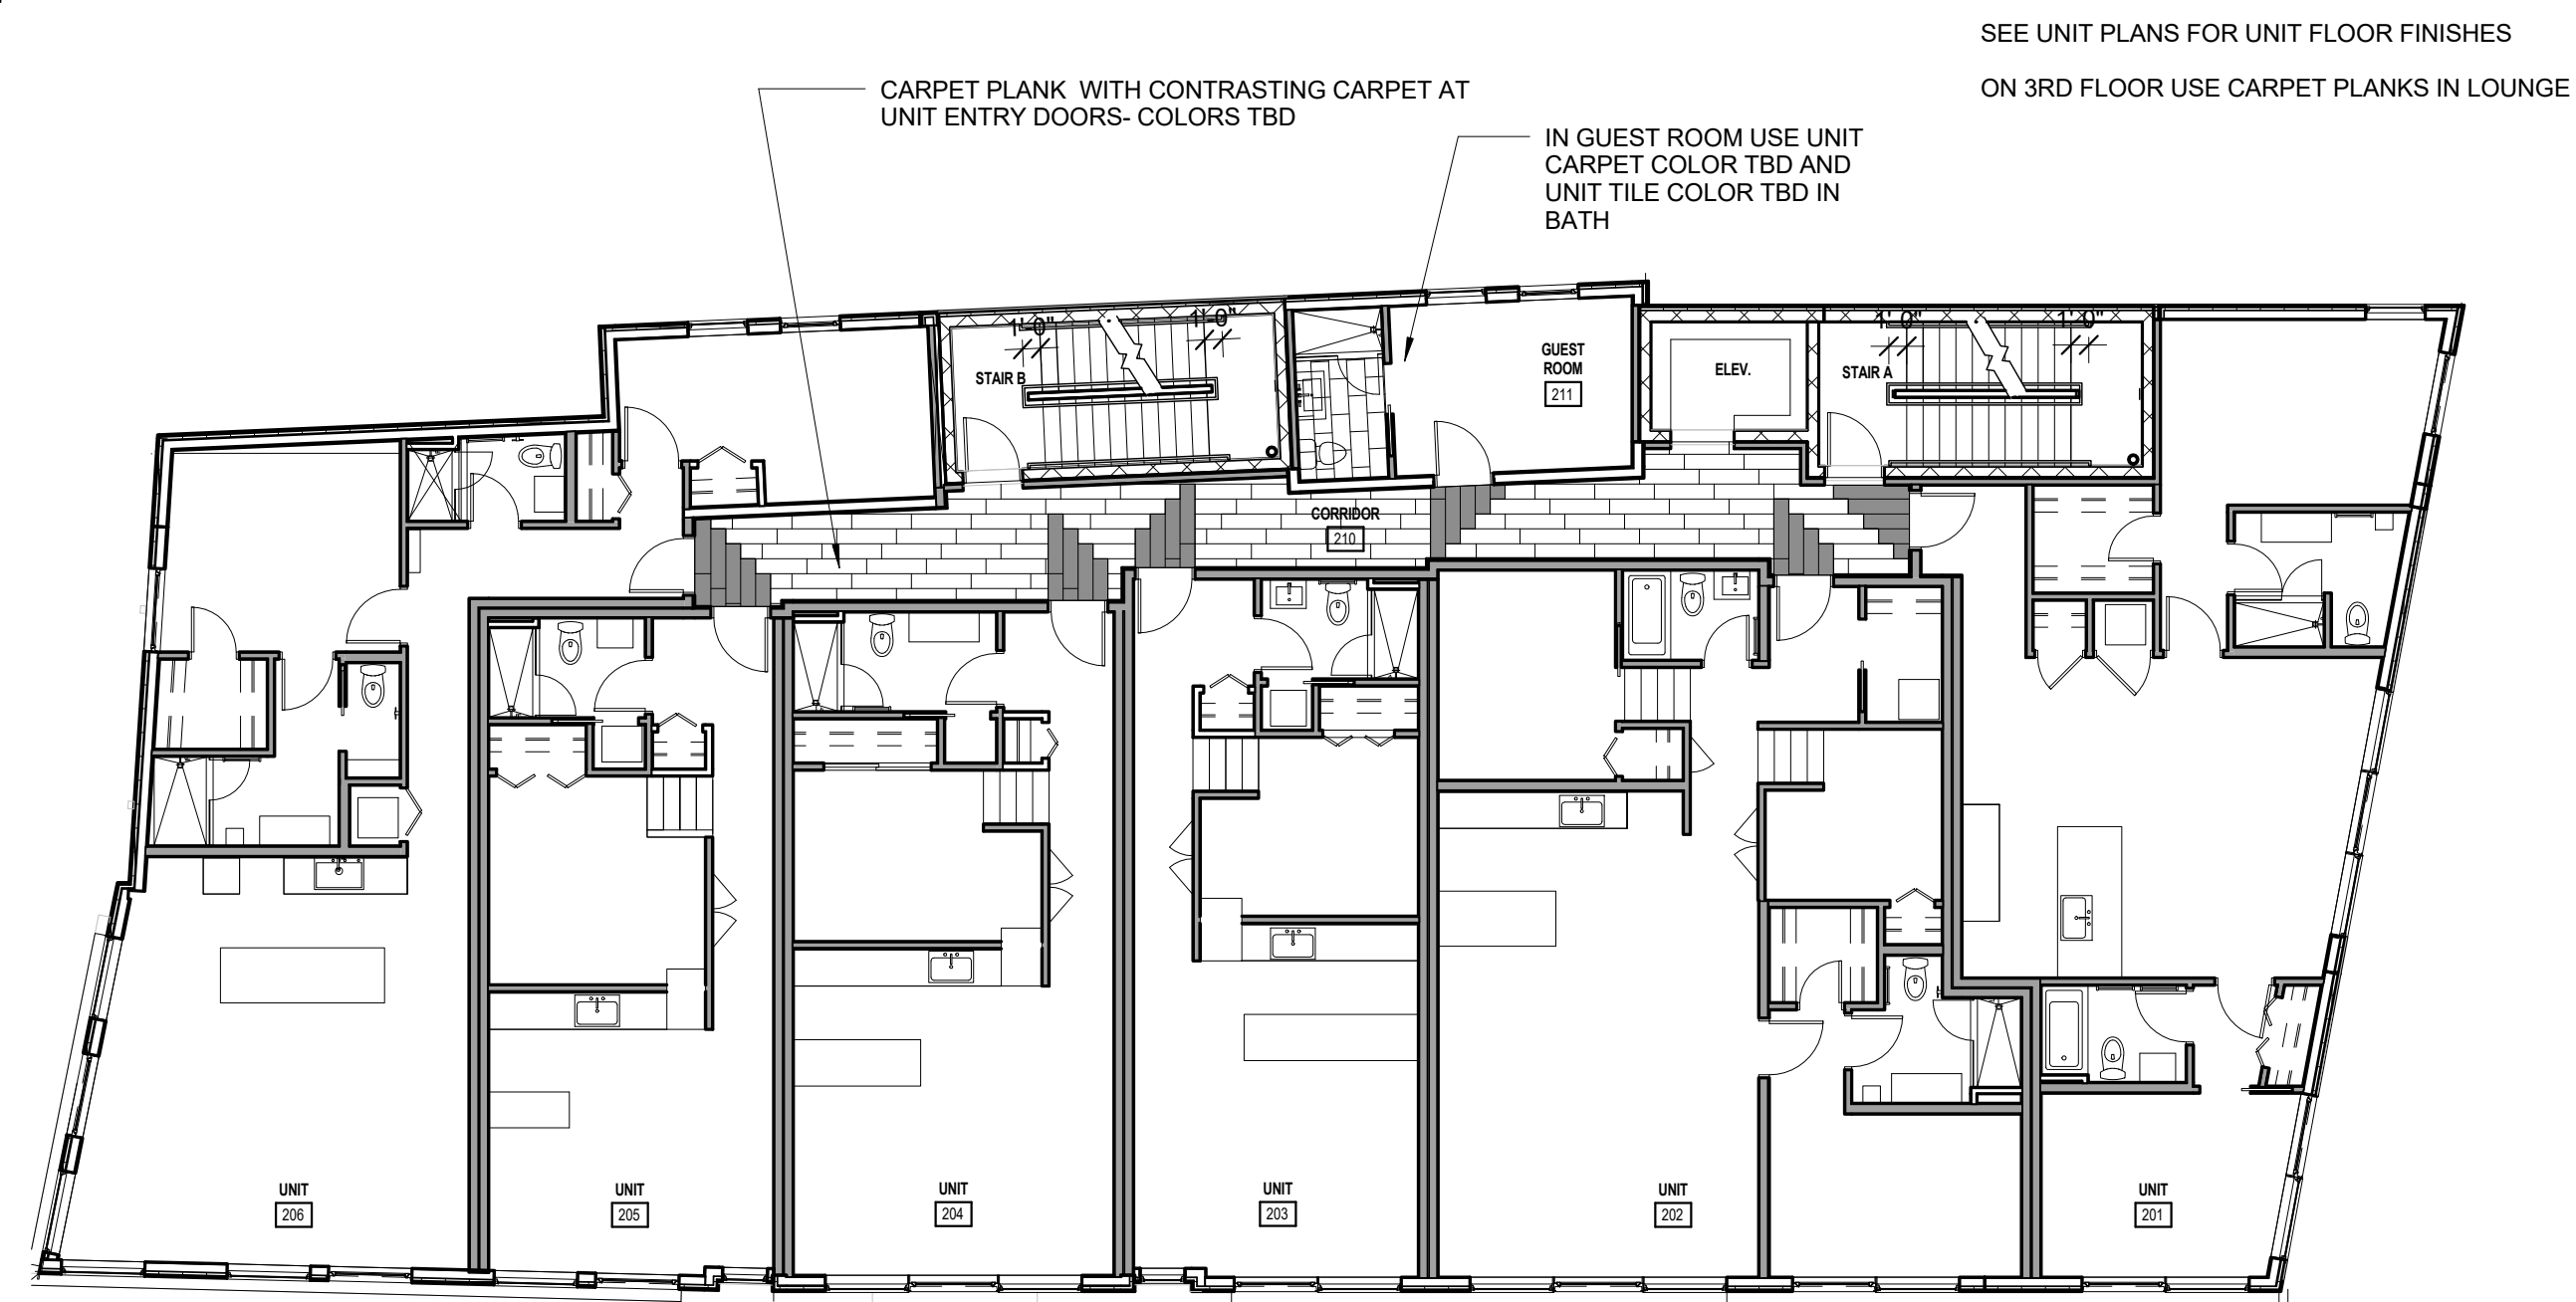


3 FINISH PLAN - 2ND & 3RD FLOOR
3/32" = 1'-0"

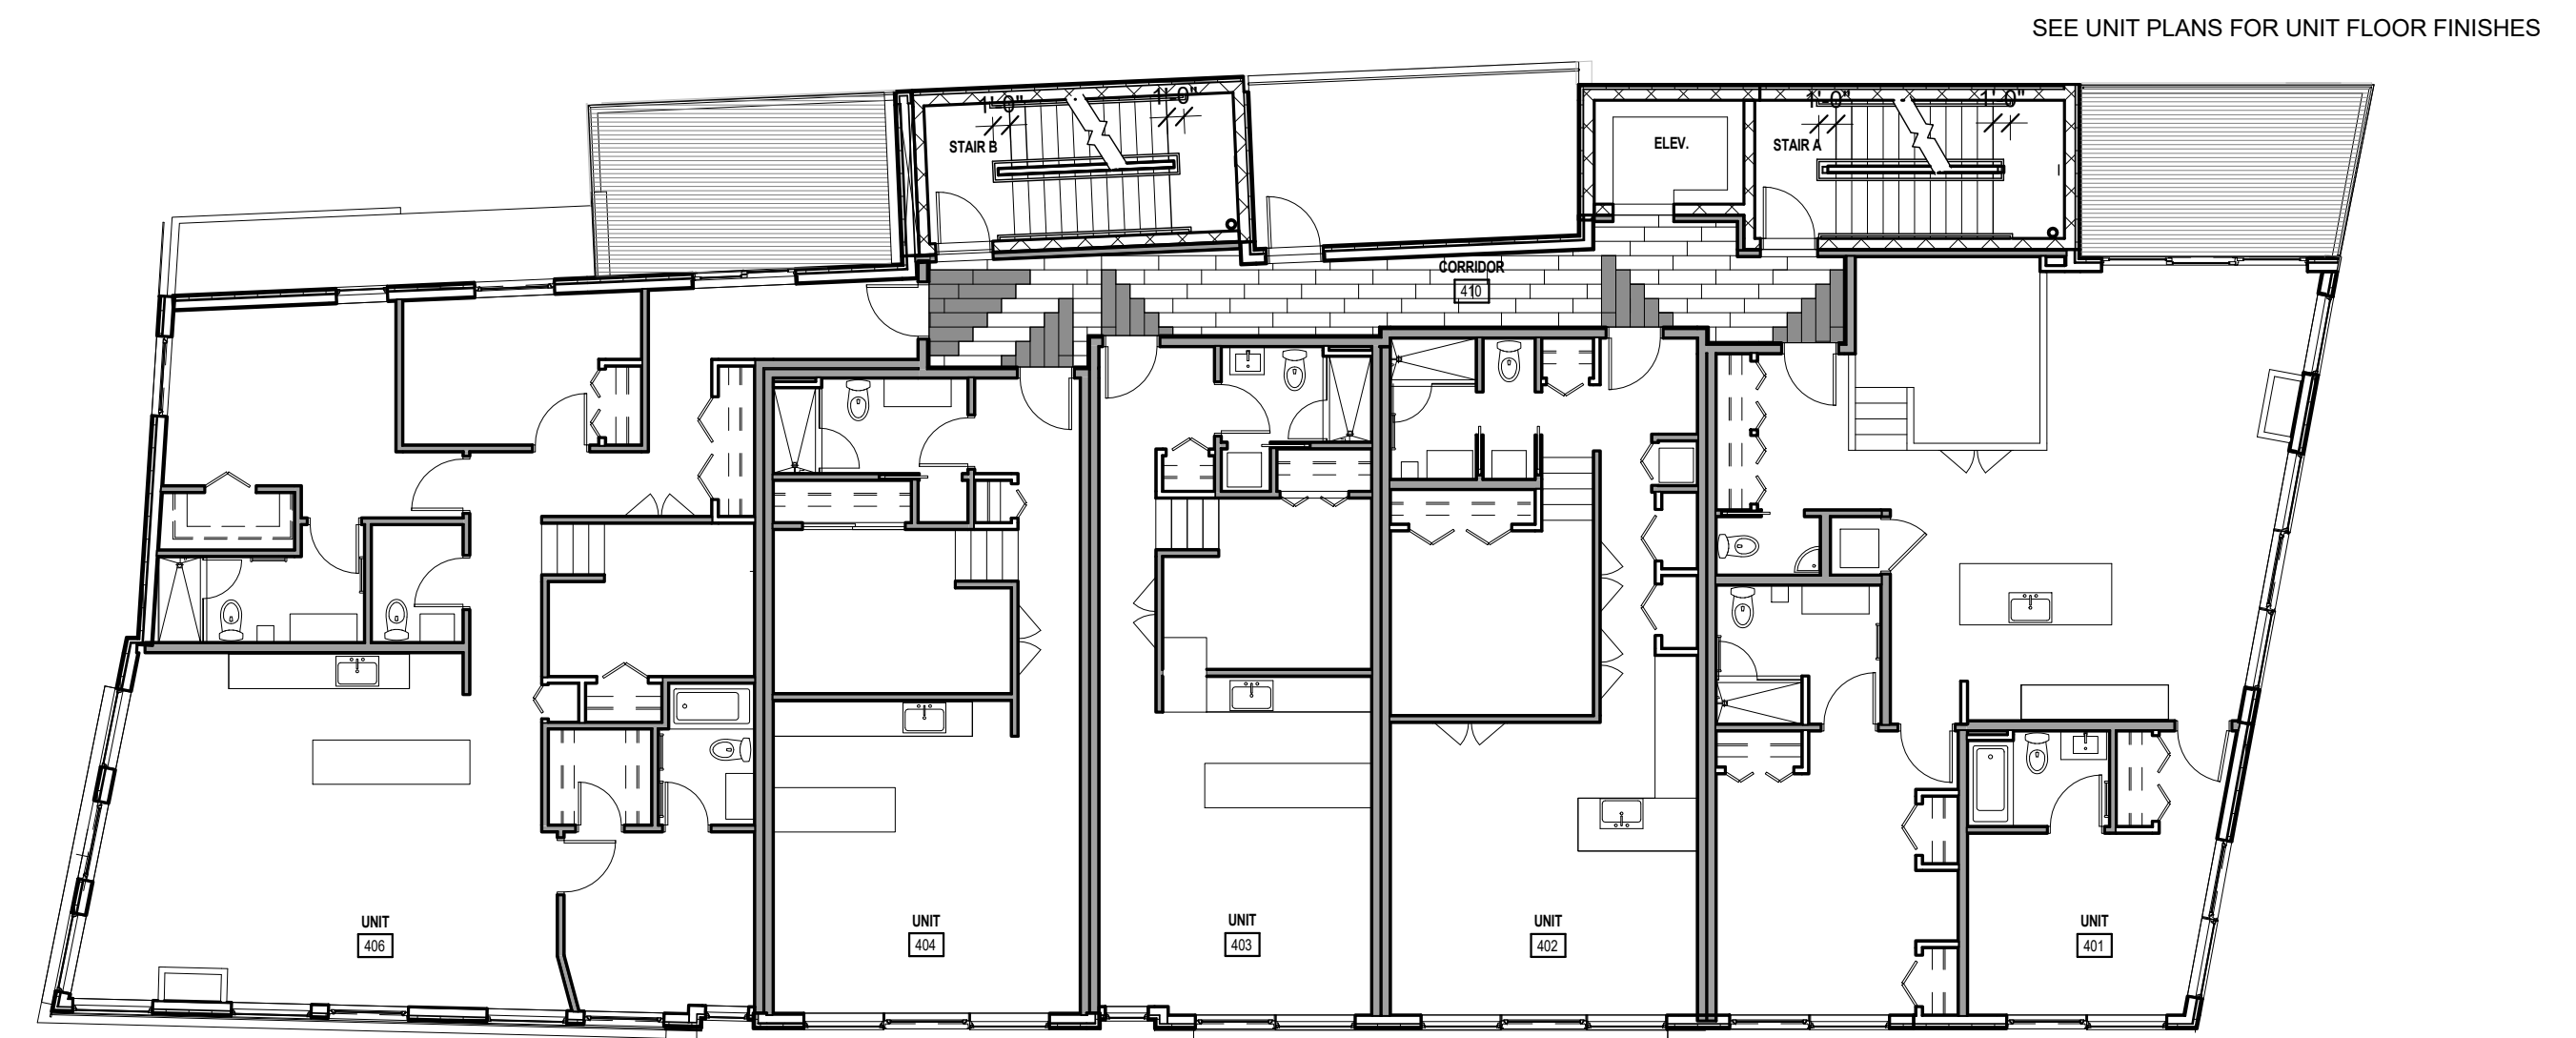

4 FINISH PLAN- 4TH & 5TH FLOOR
3/32" = 1'-0"

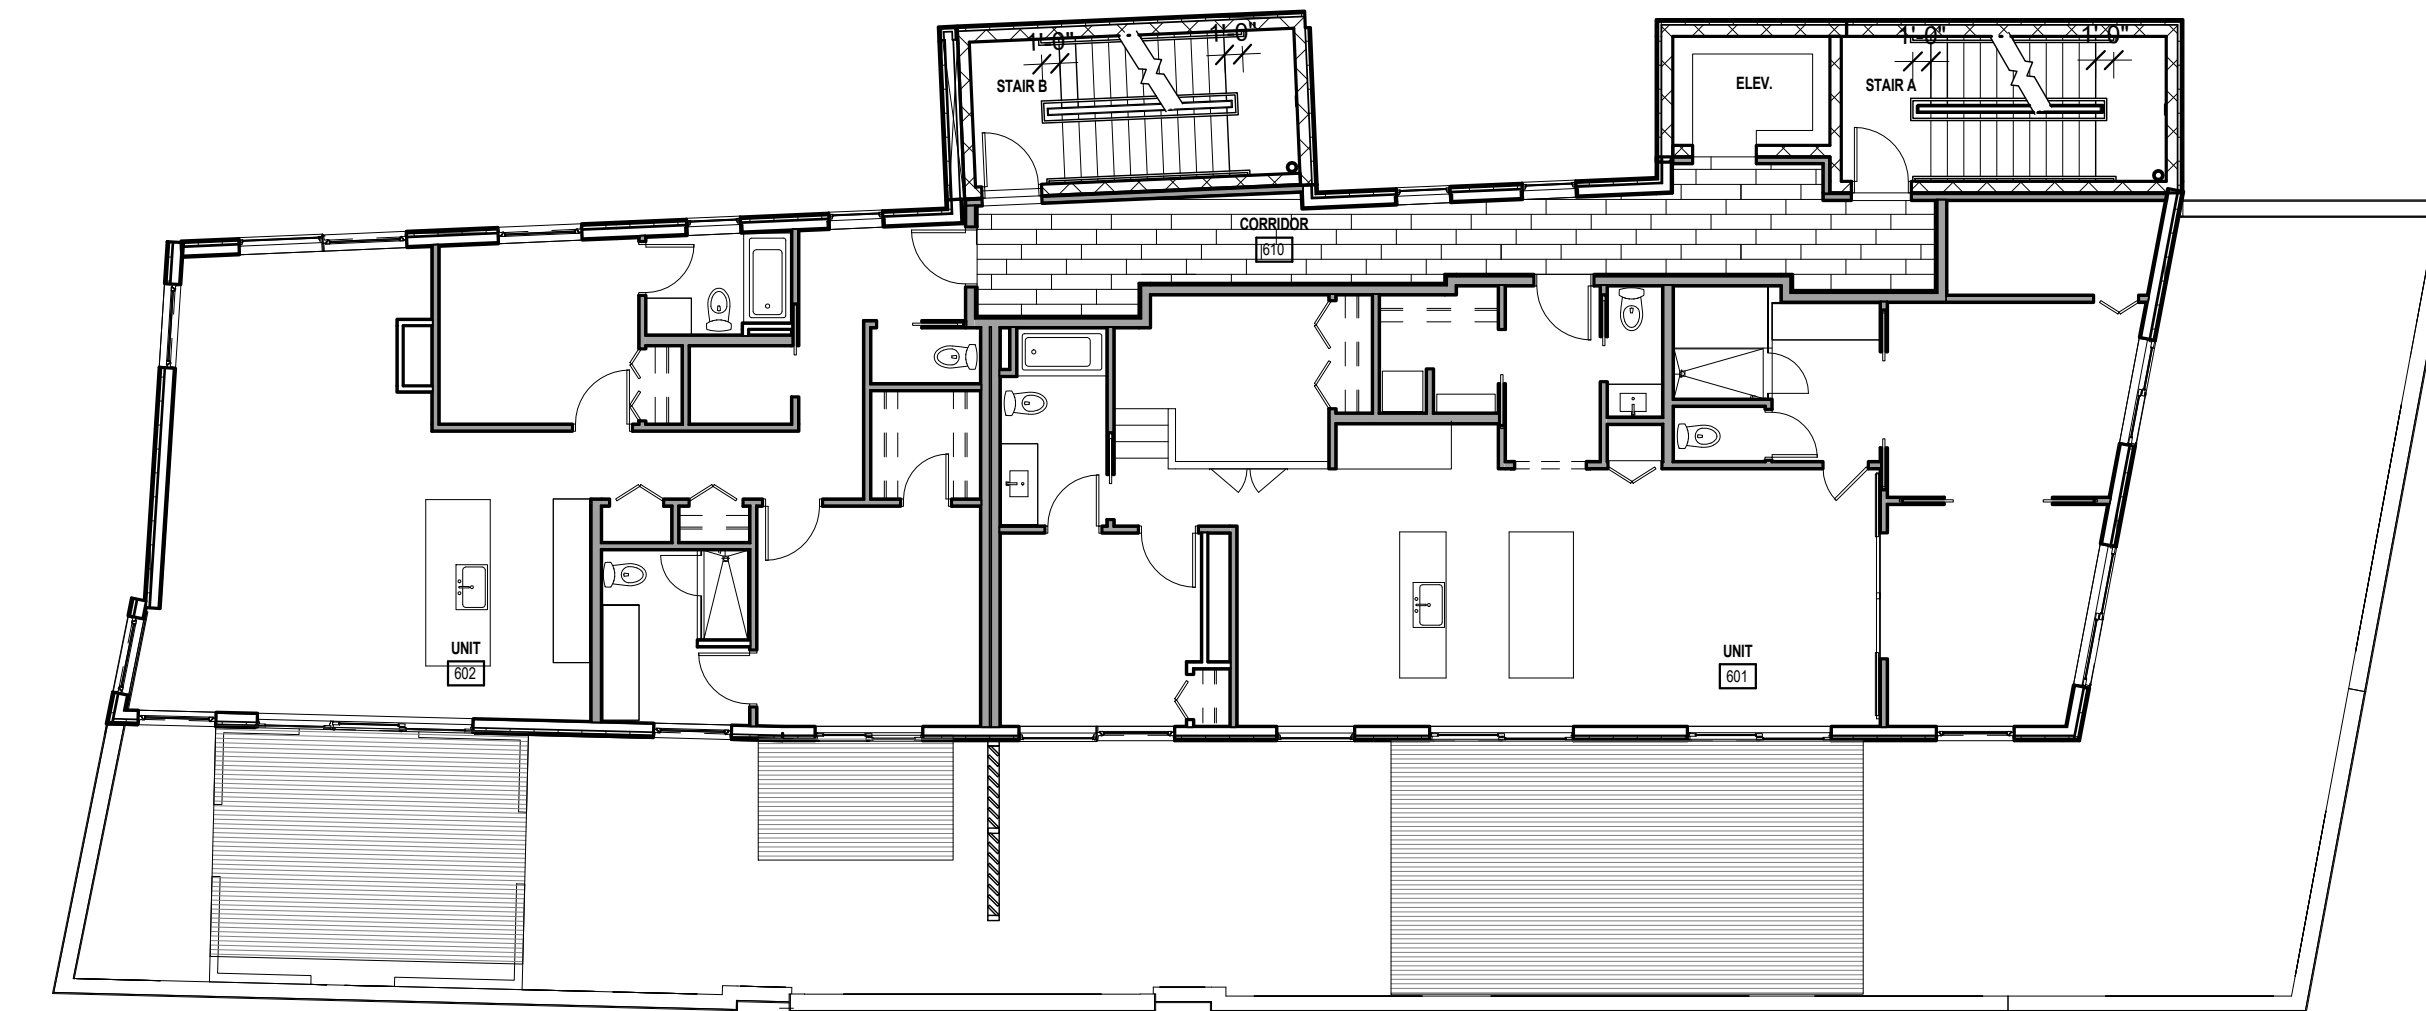

5 FINISH PLAN - 6TH FLOOR
3/32" = 1'-0"

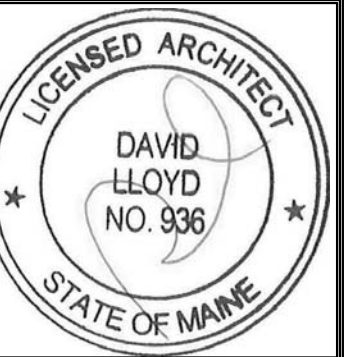

Prepared For:
NewHeight Group
Address
City, State

Consultant:
ARCHETYPE
architects
48 Union Wharf Portland, Maine 04101
(207) 772-6022 ARCHETYPE@ARCHETYPEPA.COM

Project:
LUMINATO
167 Newbury Street Portland, Maine

Revisions:
Date: **JULY 21, 2016**
Scale: **3/32" = 1'-0"**
FINISH SCHEDULE

A8.03