



SIXTH FLOOR GAS PIPING PLAN
 SCALE - 1/8" = 1'-0"

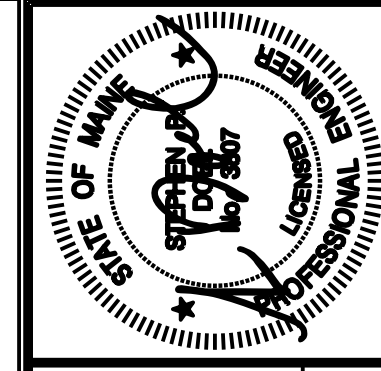

Prepared For:
NewHeight Group
 118 Congress Street, Unit 401
 Portland, Maine

Consultant:

BENNETT ENGINEERING
 MECHANICAL - ELECTRICAL
 (207) 865-9475

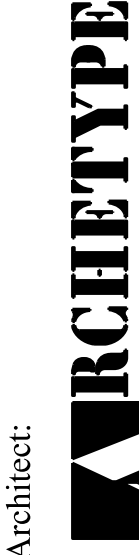Architect:

ARCHETYPE architects
 48 Union Wharf Portland, Maine 04101
 (207) 772-6022 ARCHETYPE@ARCHETYPEPA.COM

Project:
LUMINATO
 167 Newbury Street Portland, Maine

Revisions:

Date: JUNE 17, 2016
 Scale: As indicated
SIXTH FLOOR & ROOF GAS PIPING PLANS

M2.04