


**1 BASEMENT**  
3/16" = 1'-0"

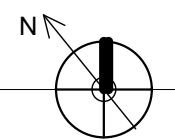

**AREA CALCULATIONS:**

BASEMENT:	6,544 GSF
1ST FLOOR:	6,611 GSF
2ND FLOOR:	6,736 GSF
3RD FLOOR:	6,736 GSF
4TH FLOOR:	6,082 GSF
5TH FLOOR:	5,975 GSF
6TH FLOOR:	3,734 GSF
ROOF:	551 GSF +
<b>TOTAL:</b>	<b>42,969 GSF</b>

**LEGEND:**

BUILDING SECTION		NEW WALL - STUD & GYP. BD.	
WALL SECTION		NEW CMU WALL	
SECTION DETAIL		NEW MASONRY INFILL	
PLAN DETAIL		SEMI RECESSED FIRE EXTINGUISHER CABINET	
WALL TYPE		INTERNATIONAL SYMBOL OF ACCESSIBILITY	
FLOOR TYPE		INTERNATIONAL SYMBOL OF ACCESS FOR HEARING LOSS	
		NEW DOOR	
		NEW FLOOR ON NEW FRAMING- SEE STRUCTURAL	
		NEW CONCRETE FLOOR	