



10,270 SF

1 | LOT AREA
1" = 30'-0"

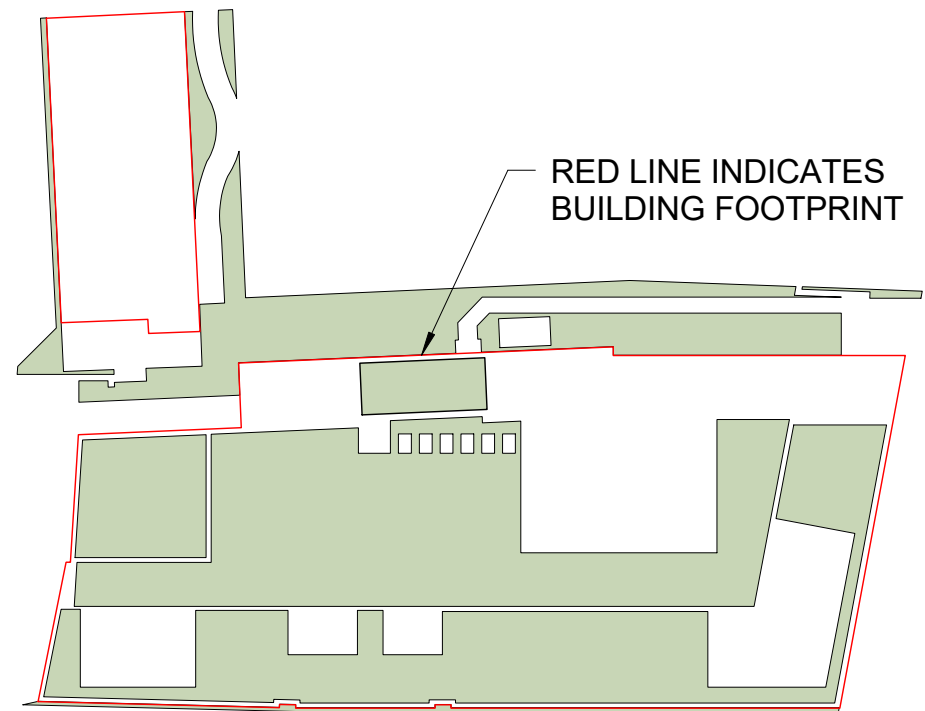


5,135 SF

2 | PERVIOUS AREA
1" = 30'-0"

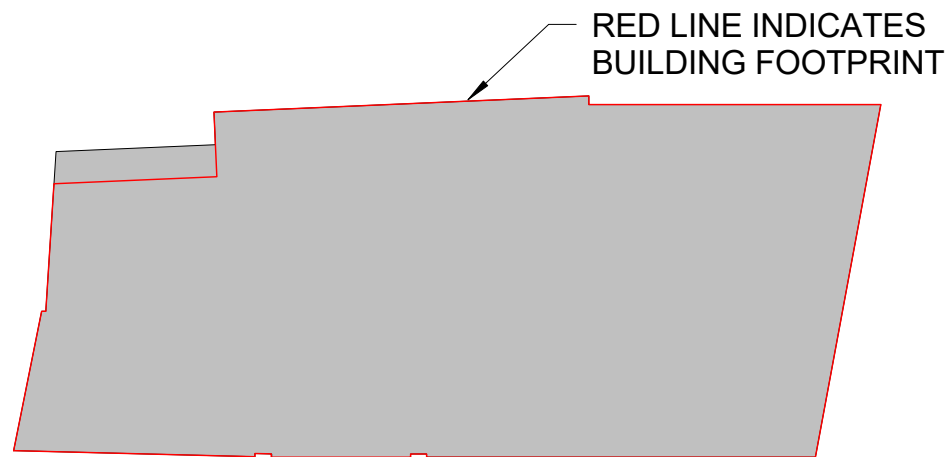

6,736 SF

3 | COMBINED ROOF AREA
1" = 30'-0"

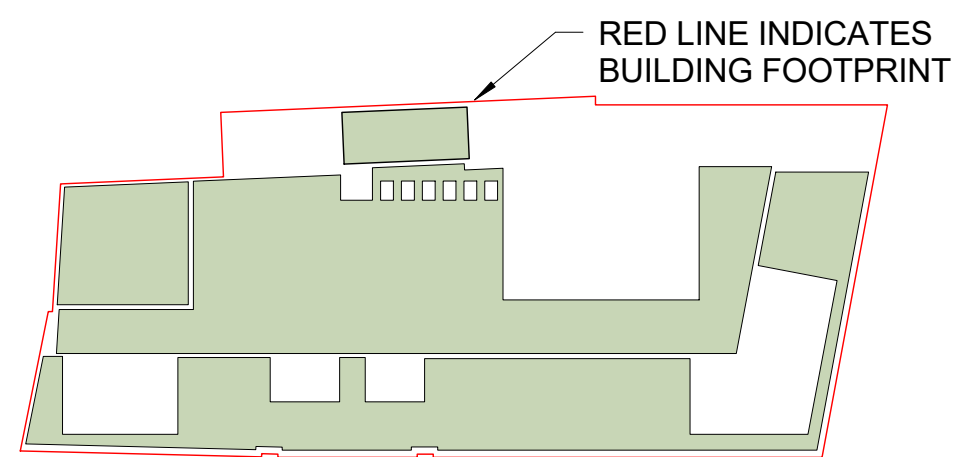

3,874 SF

4 | GREEN ROOF AREA
1" = 30'-0"