
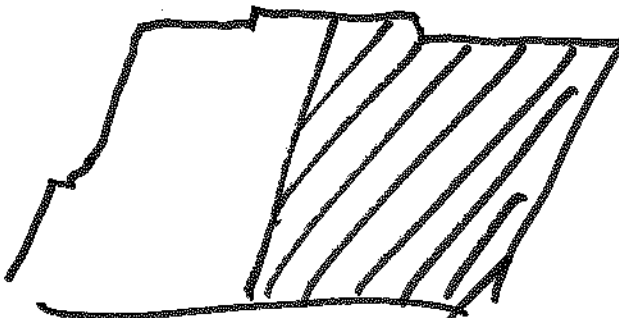
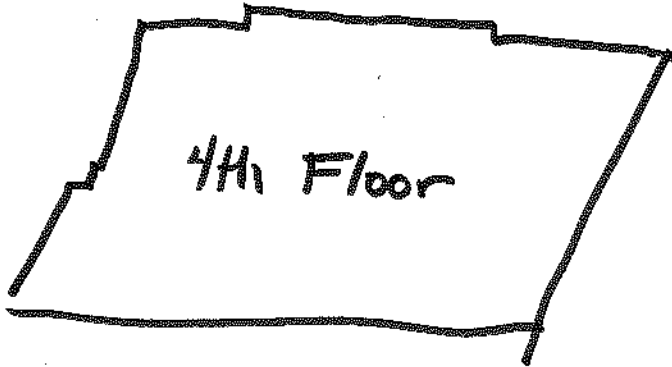
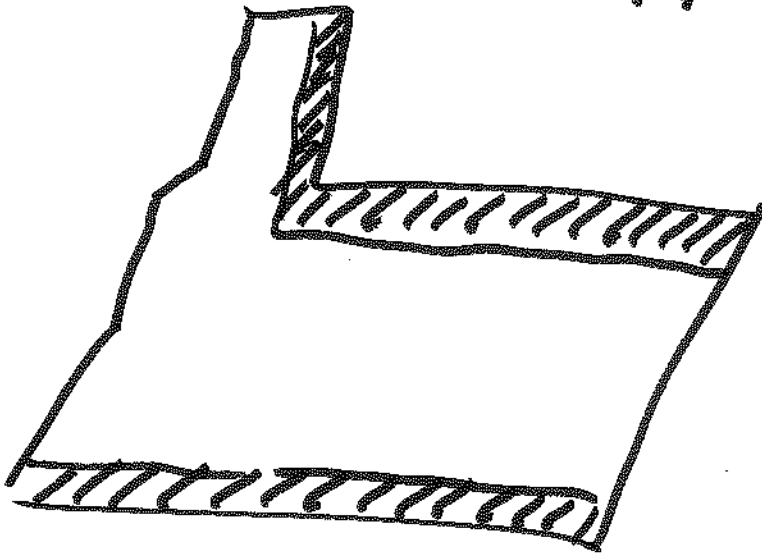


DIAGRAMS NEEDED

⇒ GREEN ROOF
HEIGHT BONUS

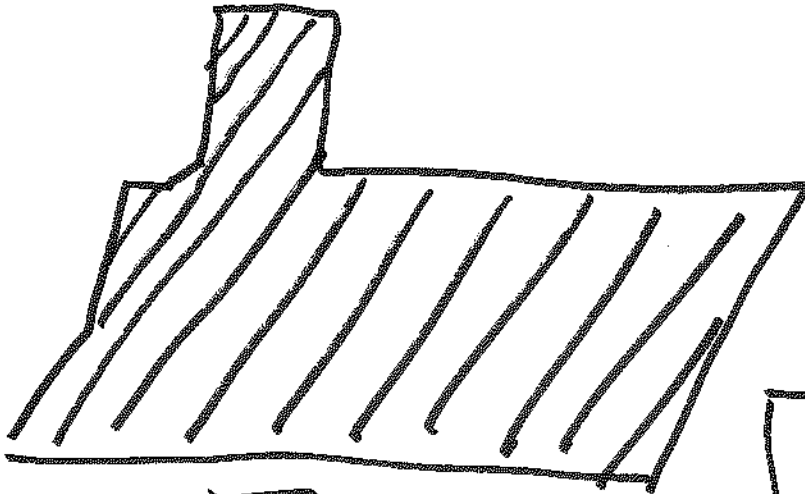

LOT AREA = 10,270 SF

- AT LEAST 5,135 SF PERVIOUS NEEDED
- AT LEAST $\frac{1}{2}$ ROOF SF AREA MUST BE GREEN ROOF

PERVIOUS AREA = ? SF

COMBINED ROOF AREA = ? SF

GREEN ROOF AREA = $\frac{1}{2}$ SF

