



10,270 SF

**1** | LOT AREA  
1" = 30'-0"

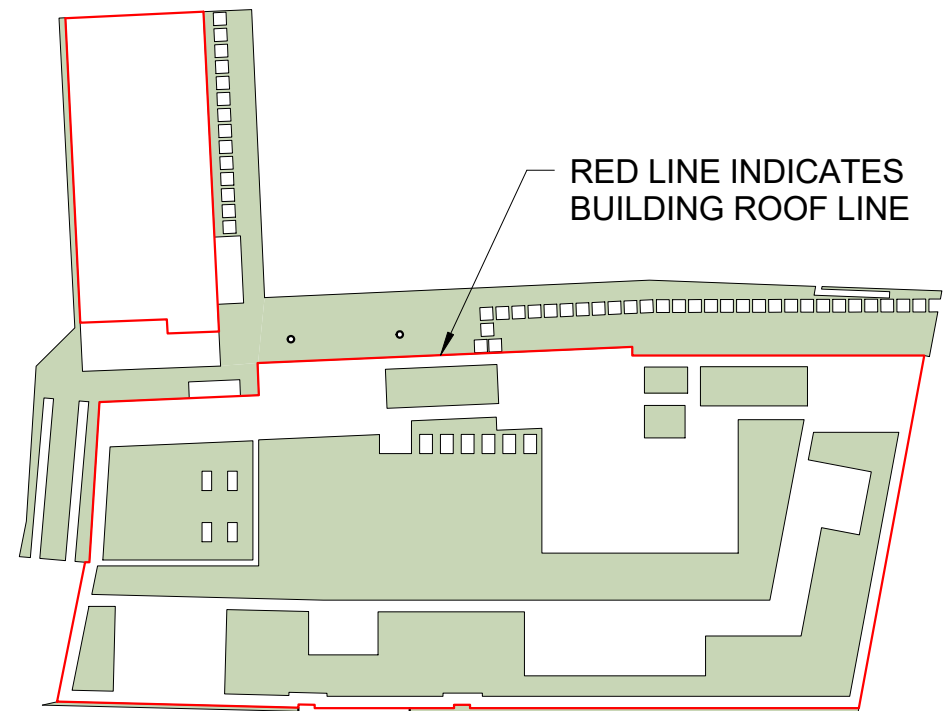


5,135 SF

**2** | PERVIOUS AREA  
1" = 30'-0"

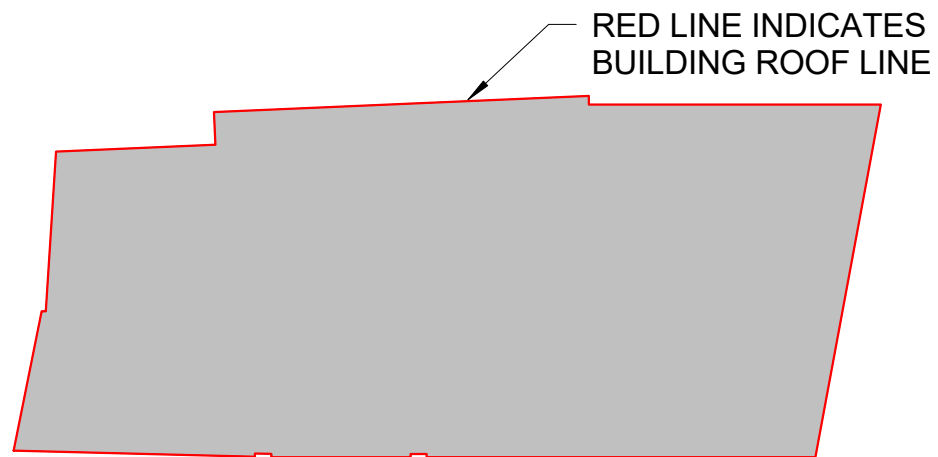

6,736 SF

**3** | COMBINED ROOF AREA  
1" = 30'-0"

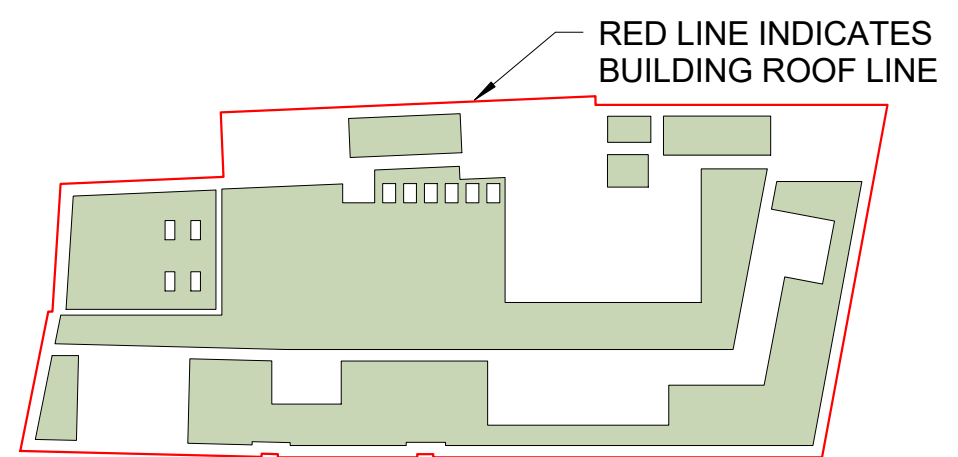

3,390 SF

**4** | GREEN ROOF AREA  
1" = 30'-0"